



1ST FLOOR PLAN

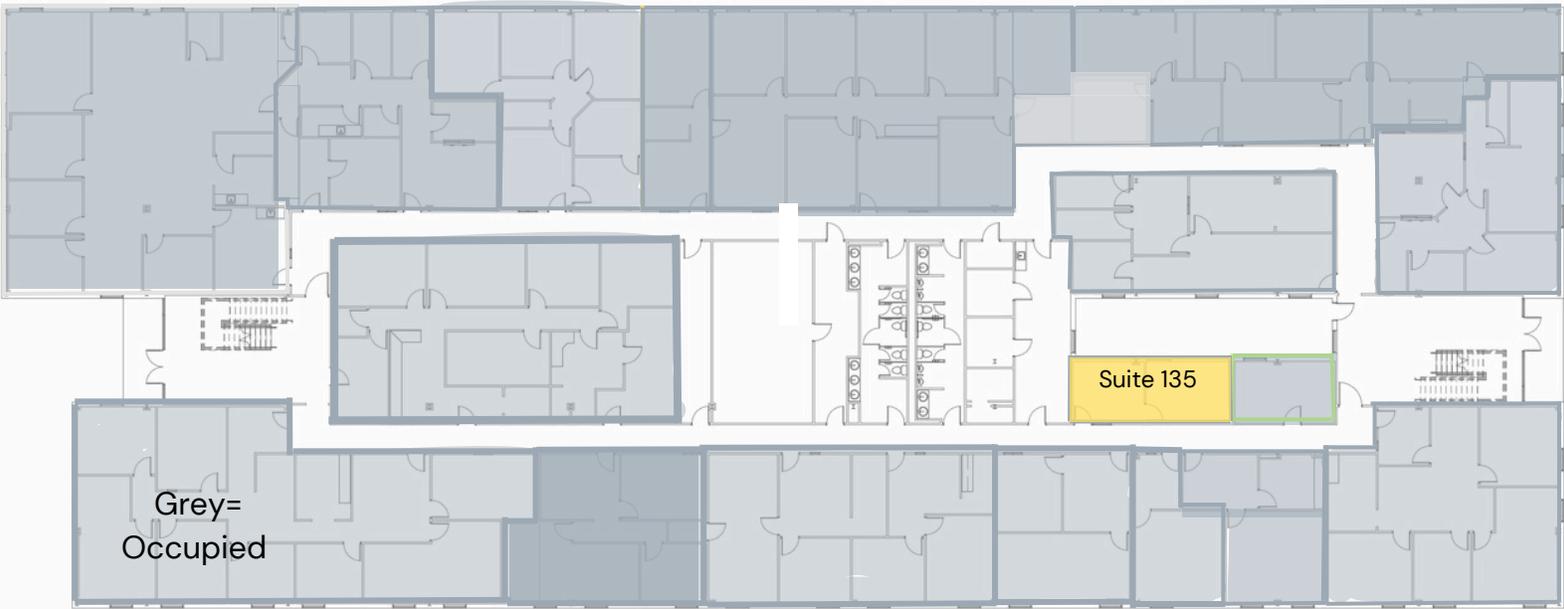

1 FIRST FLOOR PLAN

SCALE: 1" = 20'-0"

 

406
Sq/Ft




BRAXTON HIGGINBOTHAM
AGENT
337-501-6457
BRAXTON@SCOUTREC.COM

**315 S College Rd.
Lafayette, LA 70503**

617 S BUCHANAN ST, LAFAYETTE LA, 70501 | 337-443-0880 | SCOUTREC.COM

2ND FLOOR PLAN

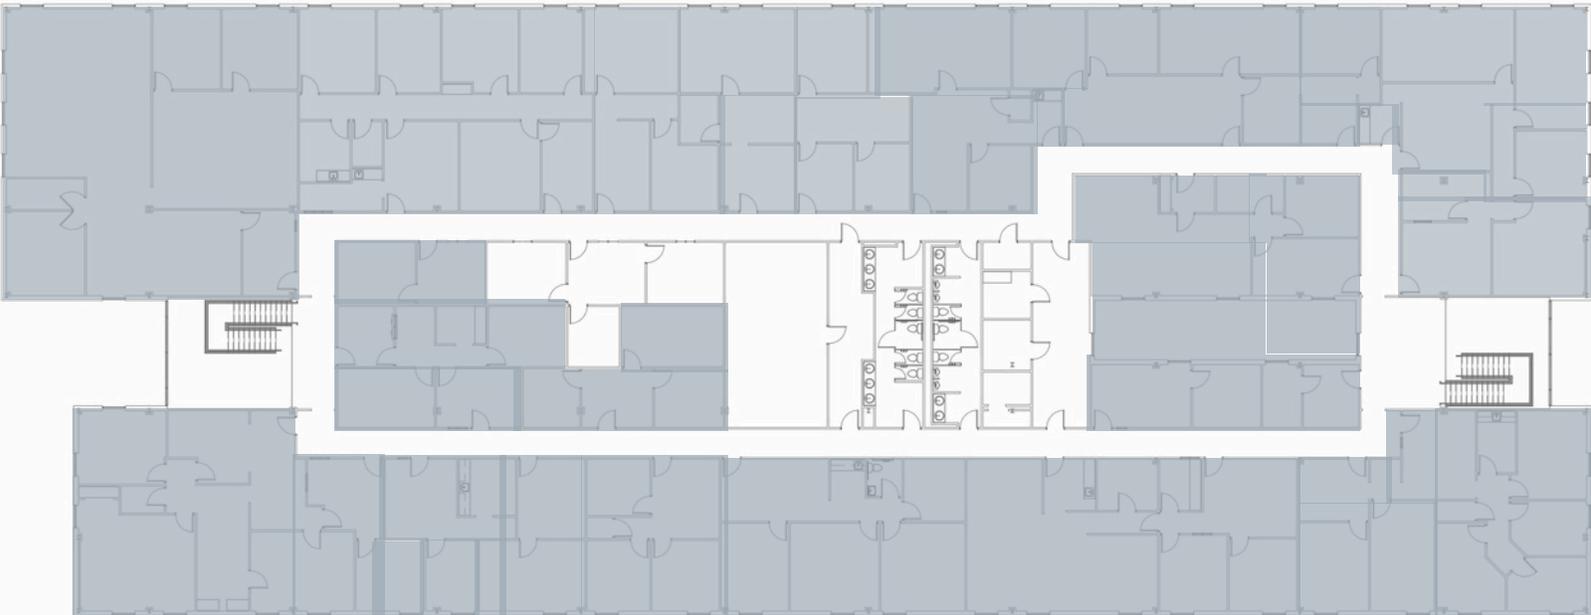

Grey = Occupied

1 SECOND FLOOR PLAN

SCALE: 1" = 20'-0"



BRAXTON HIGGINBOTHAM
AGENT
337-501-6457
BRAXTON@SCOUTREC.COM

**315 S College Rd.
Lafayette, LA 70503**

617 S BUCHANAN ST, LAFAYETTE LA, 70501 | 337-443-0880 | SCOUTREC.COM