





FLOOR PLAN

1/4" = 1'-0"

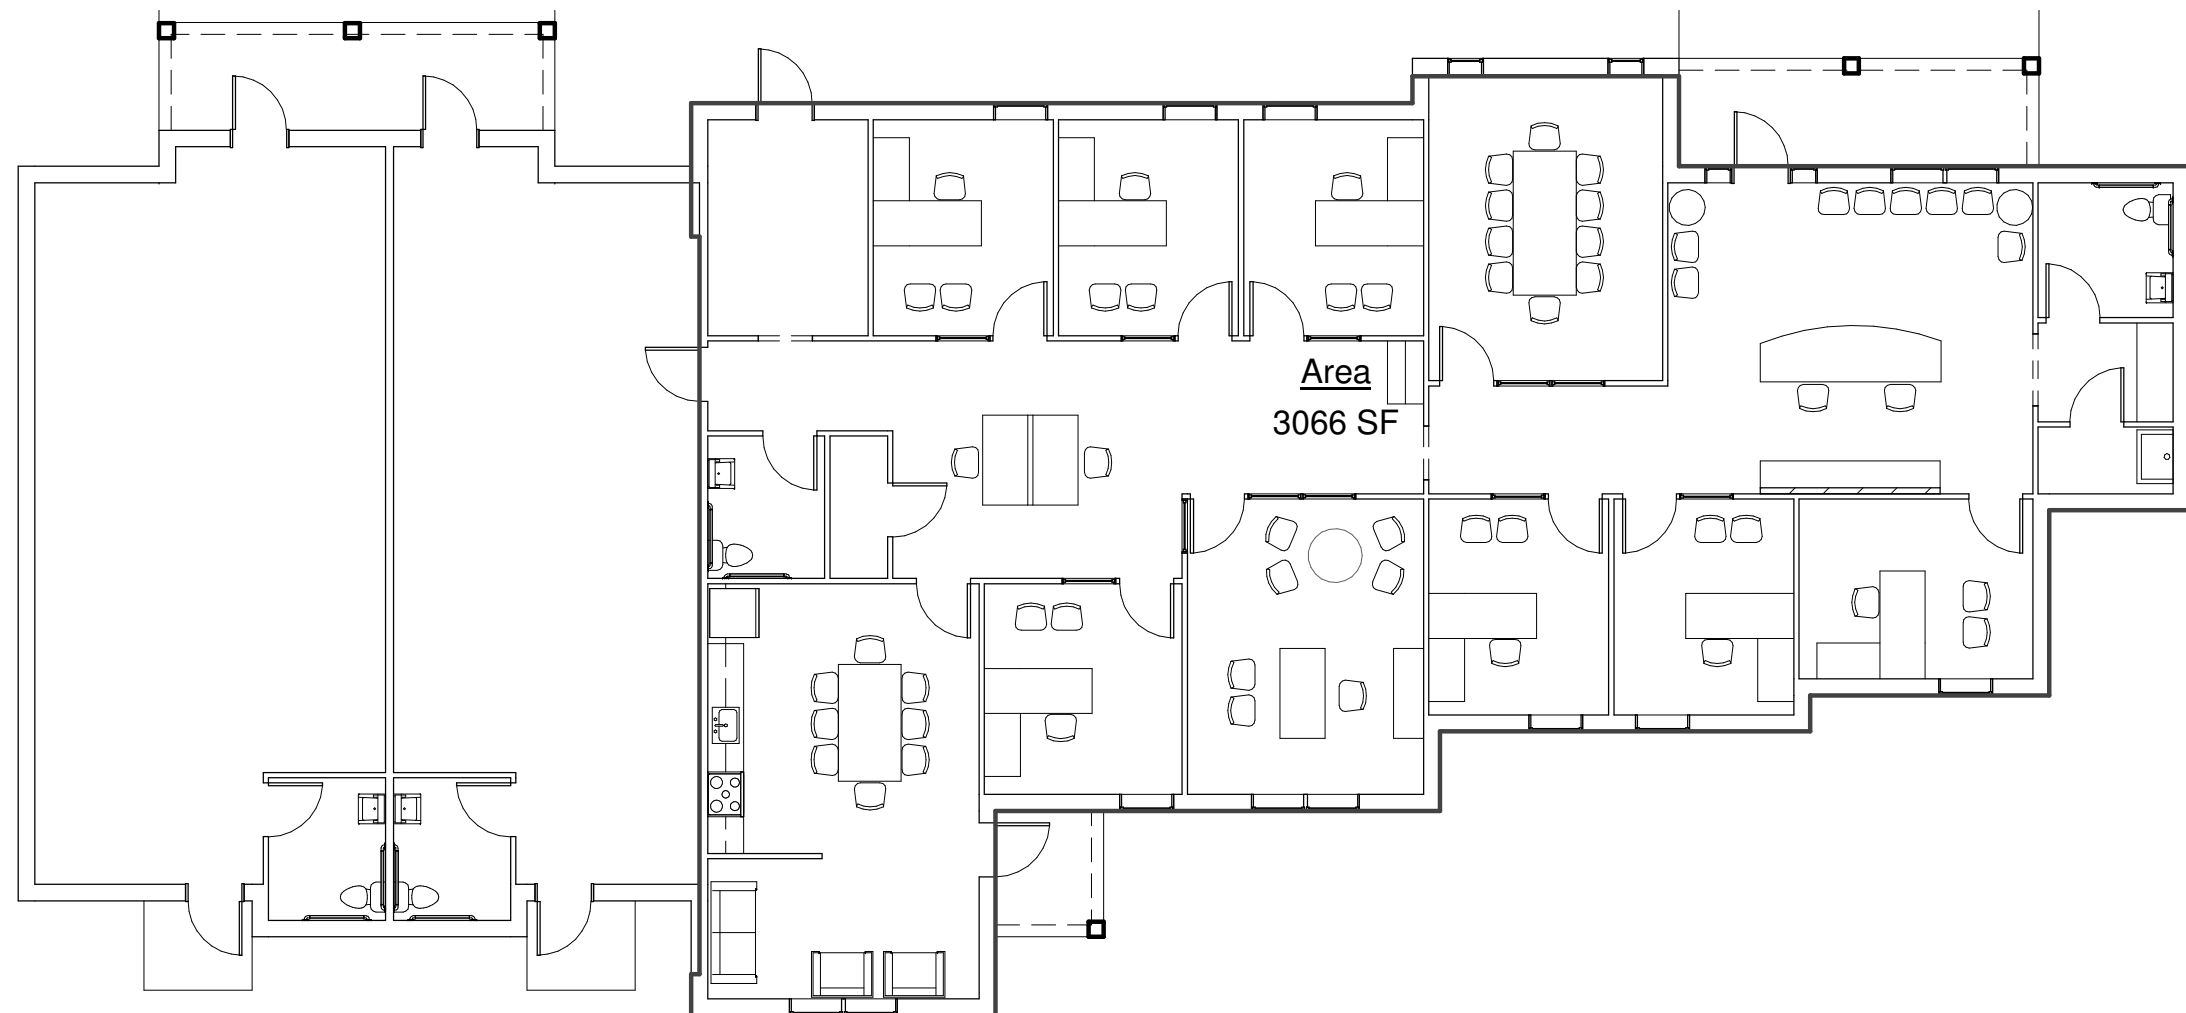

2 AREA PLAN

3/32" = 1'-0"

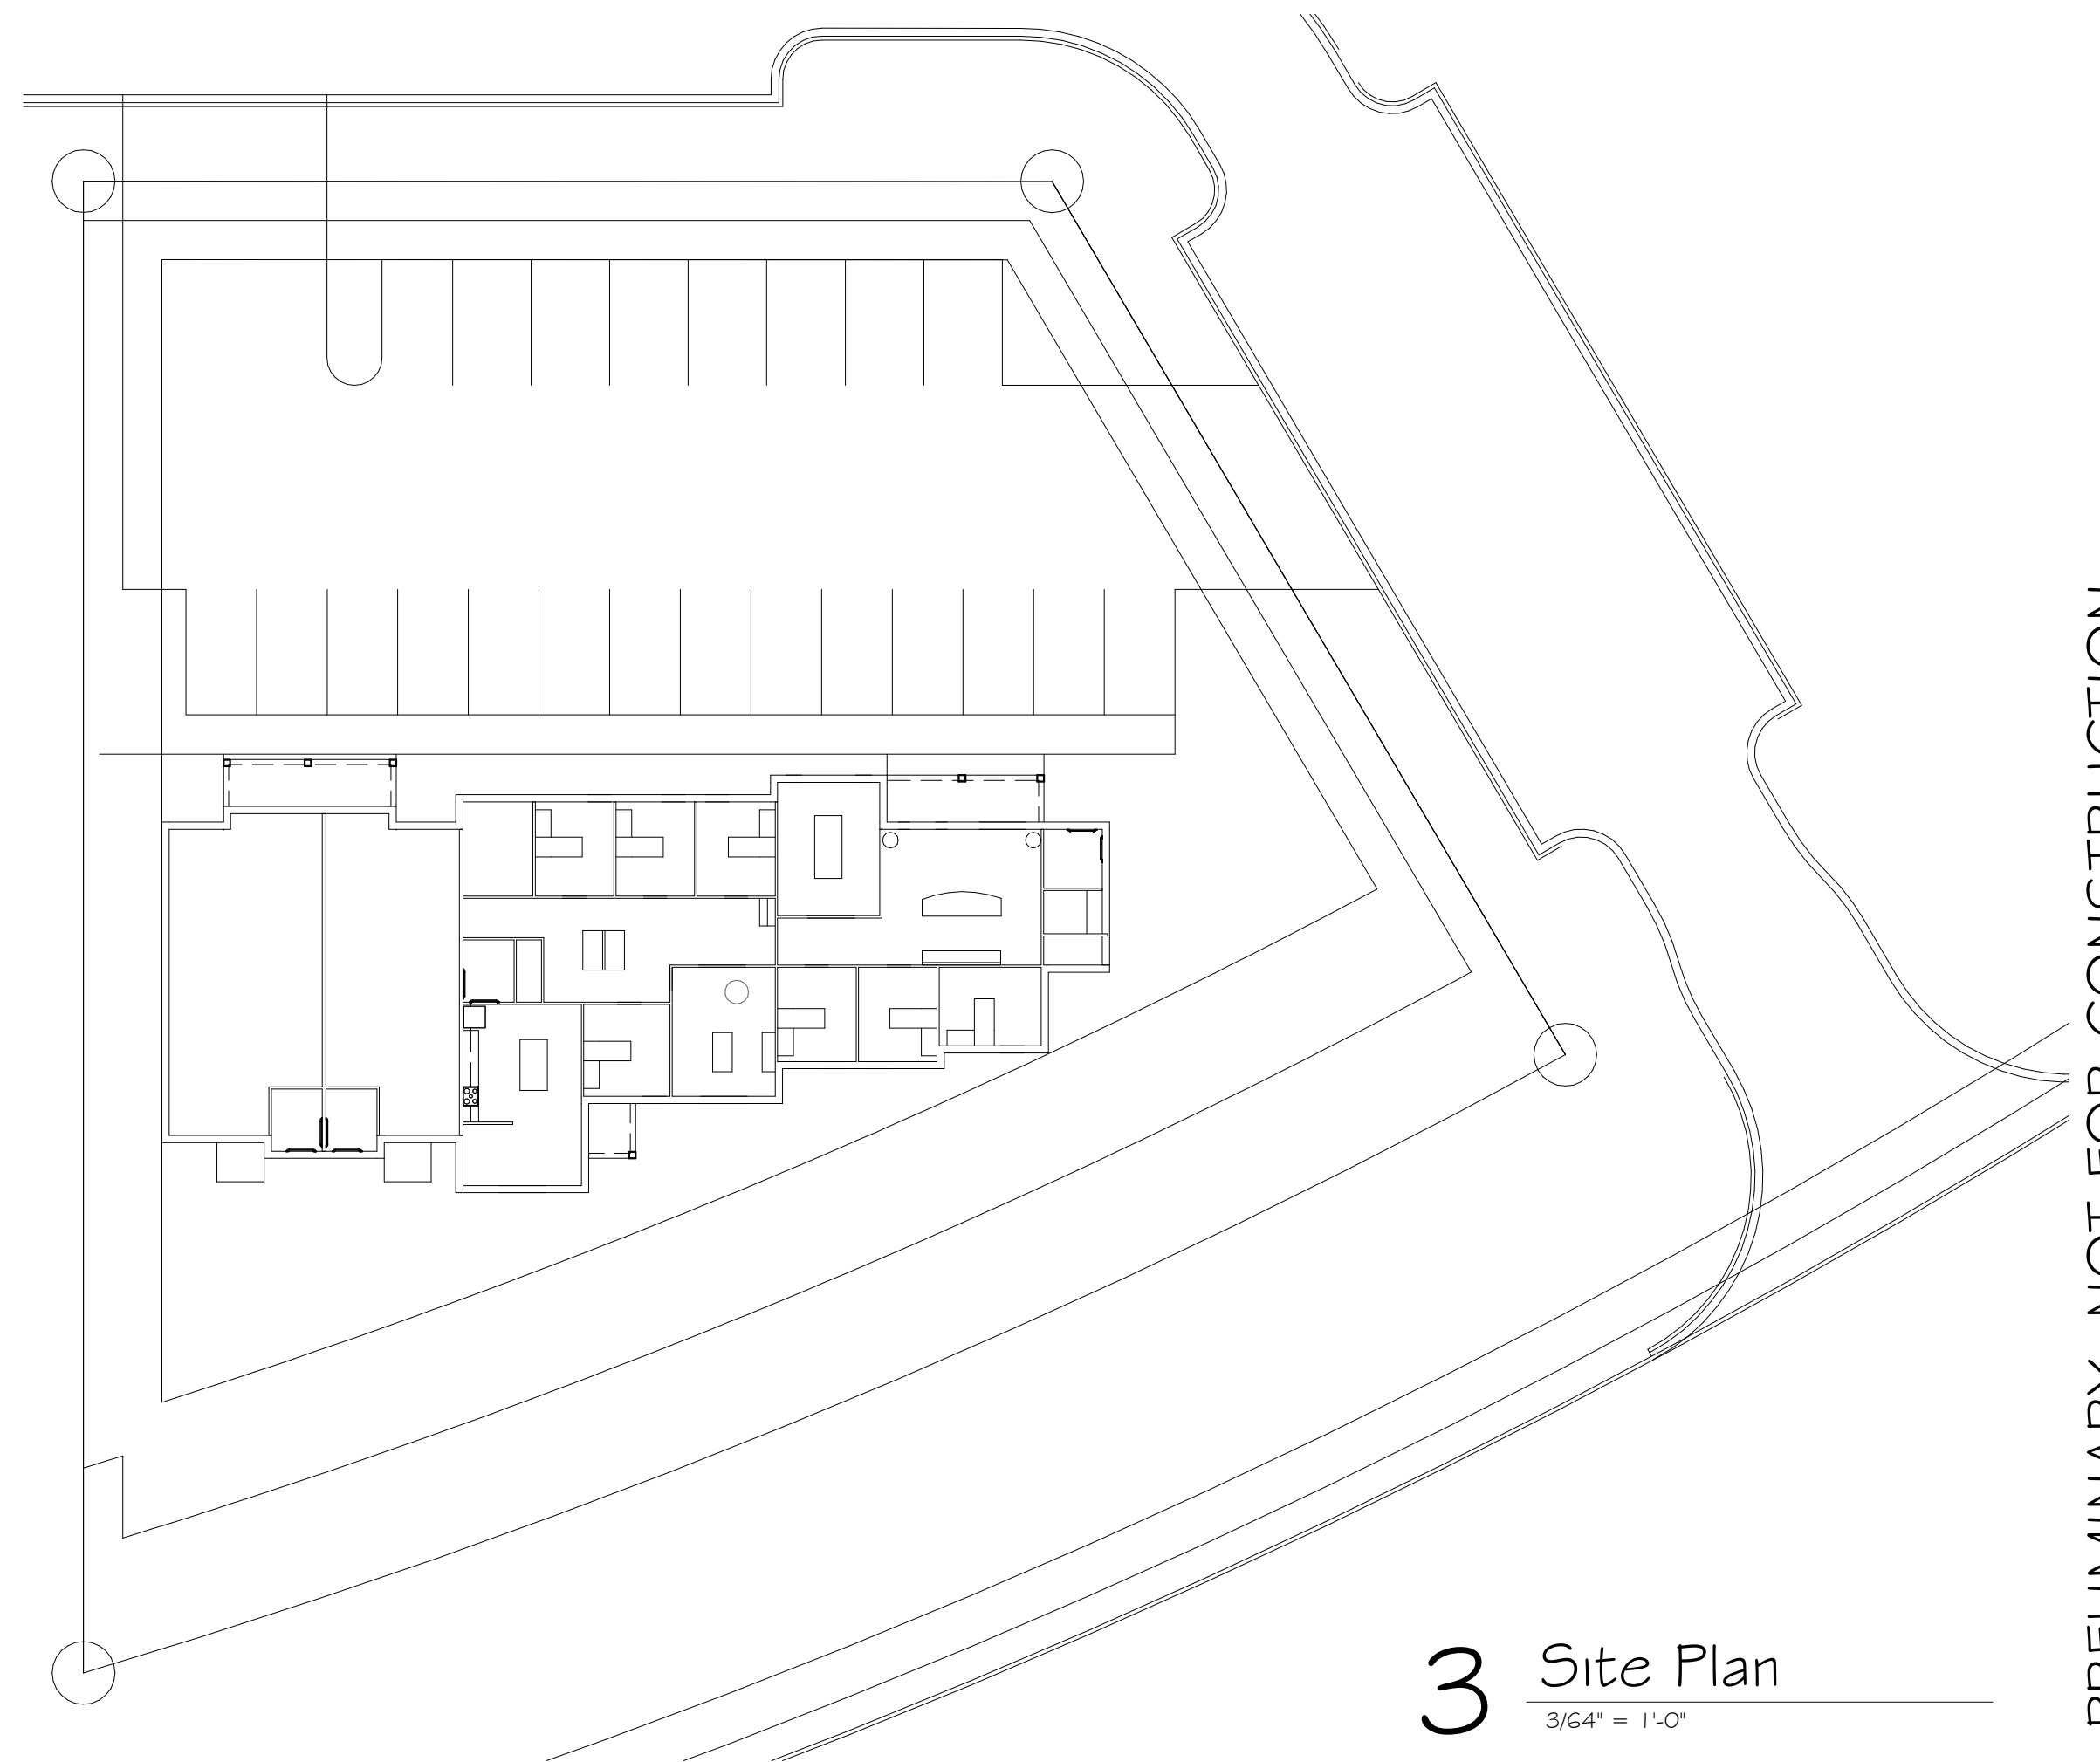

3 Site Plan

3/64" = 1'-0"

PRELIMINARY, NOT FOR CONSTRUCTION

DRAWN BY:
Author
DATE
3-24-20

REVISION NO./ DATE

JOB NO.
20-008
SHEET

A1

OF X SHEETS

THE DRAWINGS PREPARED BY THE ARCHITECT ARE FOR THE EXCLUSIVE USE OF THE CLIENT. NO PART OF THE DRAWINGS SHALL BE REPRODUCED OR TRANSMITTED IN ANY FORM OR BY ANY MEANS, ELECTRONIC OR MECHANICAL, INCLUDING PHOTOCOPYING, RECORDING, OR BY ANY INFORMATION STORAGE AND RETRIEVAL SYSTEM, WITHOUT THE WRITTEN PERMISSION OF THE ARCHITECT. THE ARCHITECT SHALL BE RESPONSIBLE FOR THE ACCURACY OF THE INFORMATION PROVIDED TO THE ARCHITECT AND FOR THE ACCURACY OF THE INFORMATION PROVIDED TO THE CLIENT. THE ARCHITECT SHALL BE RESPONSIBLE FOR THE ACCURACY OF THE INFORMATION PROVIDED TO THE ARCHITECT AND FOR THE ACCURACY OF THE INFORMATION PROVIDED TO THE CLIENT.