



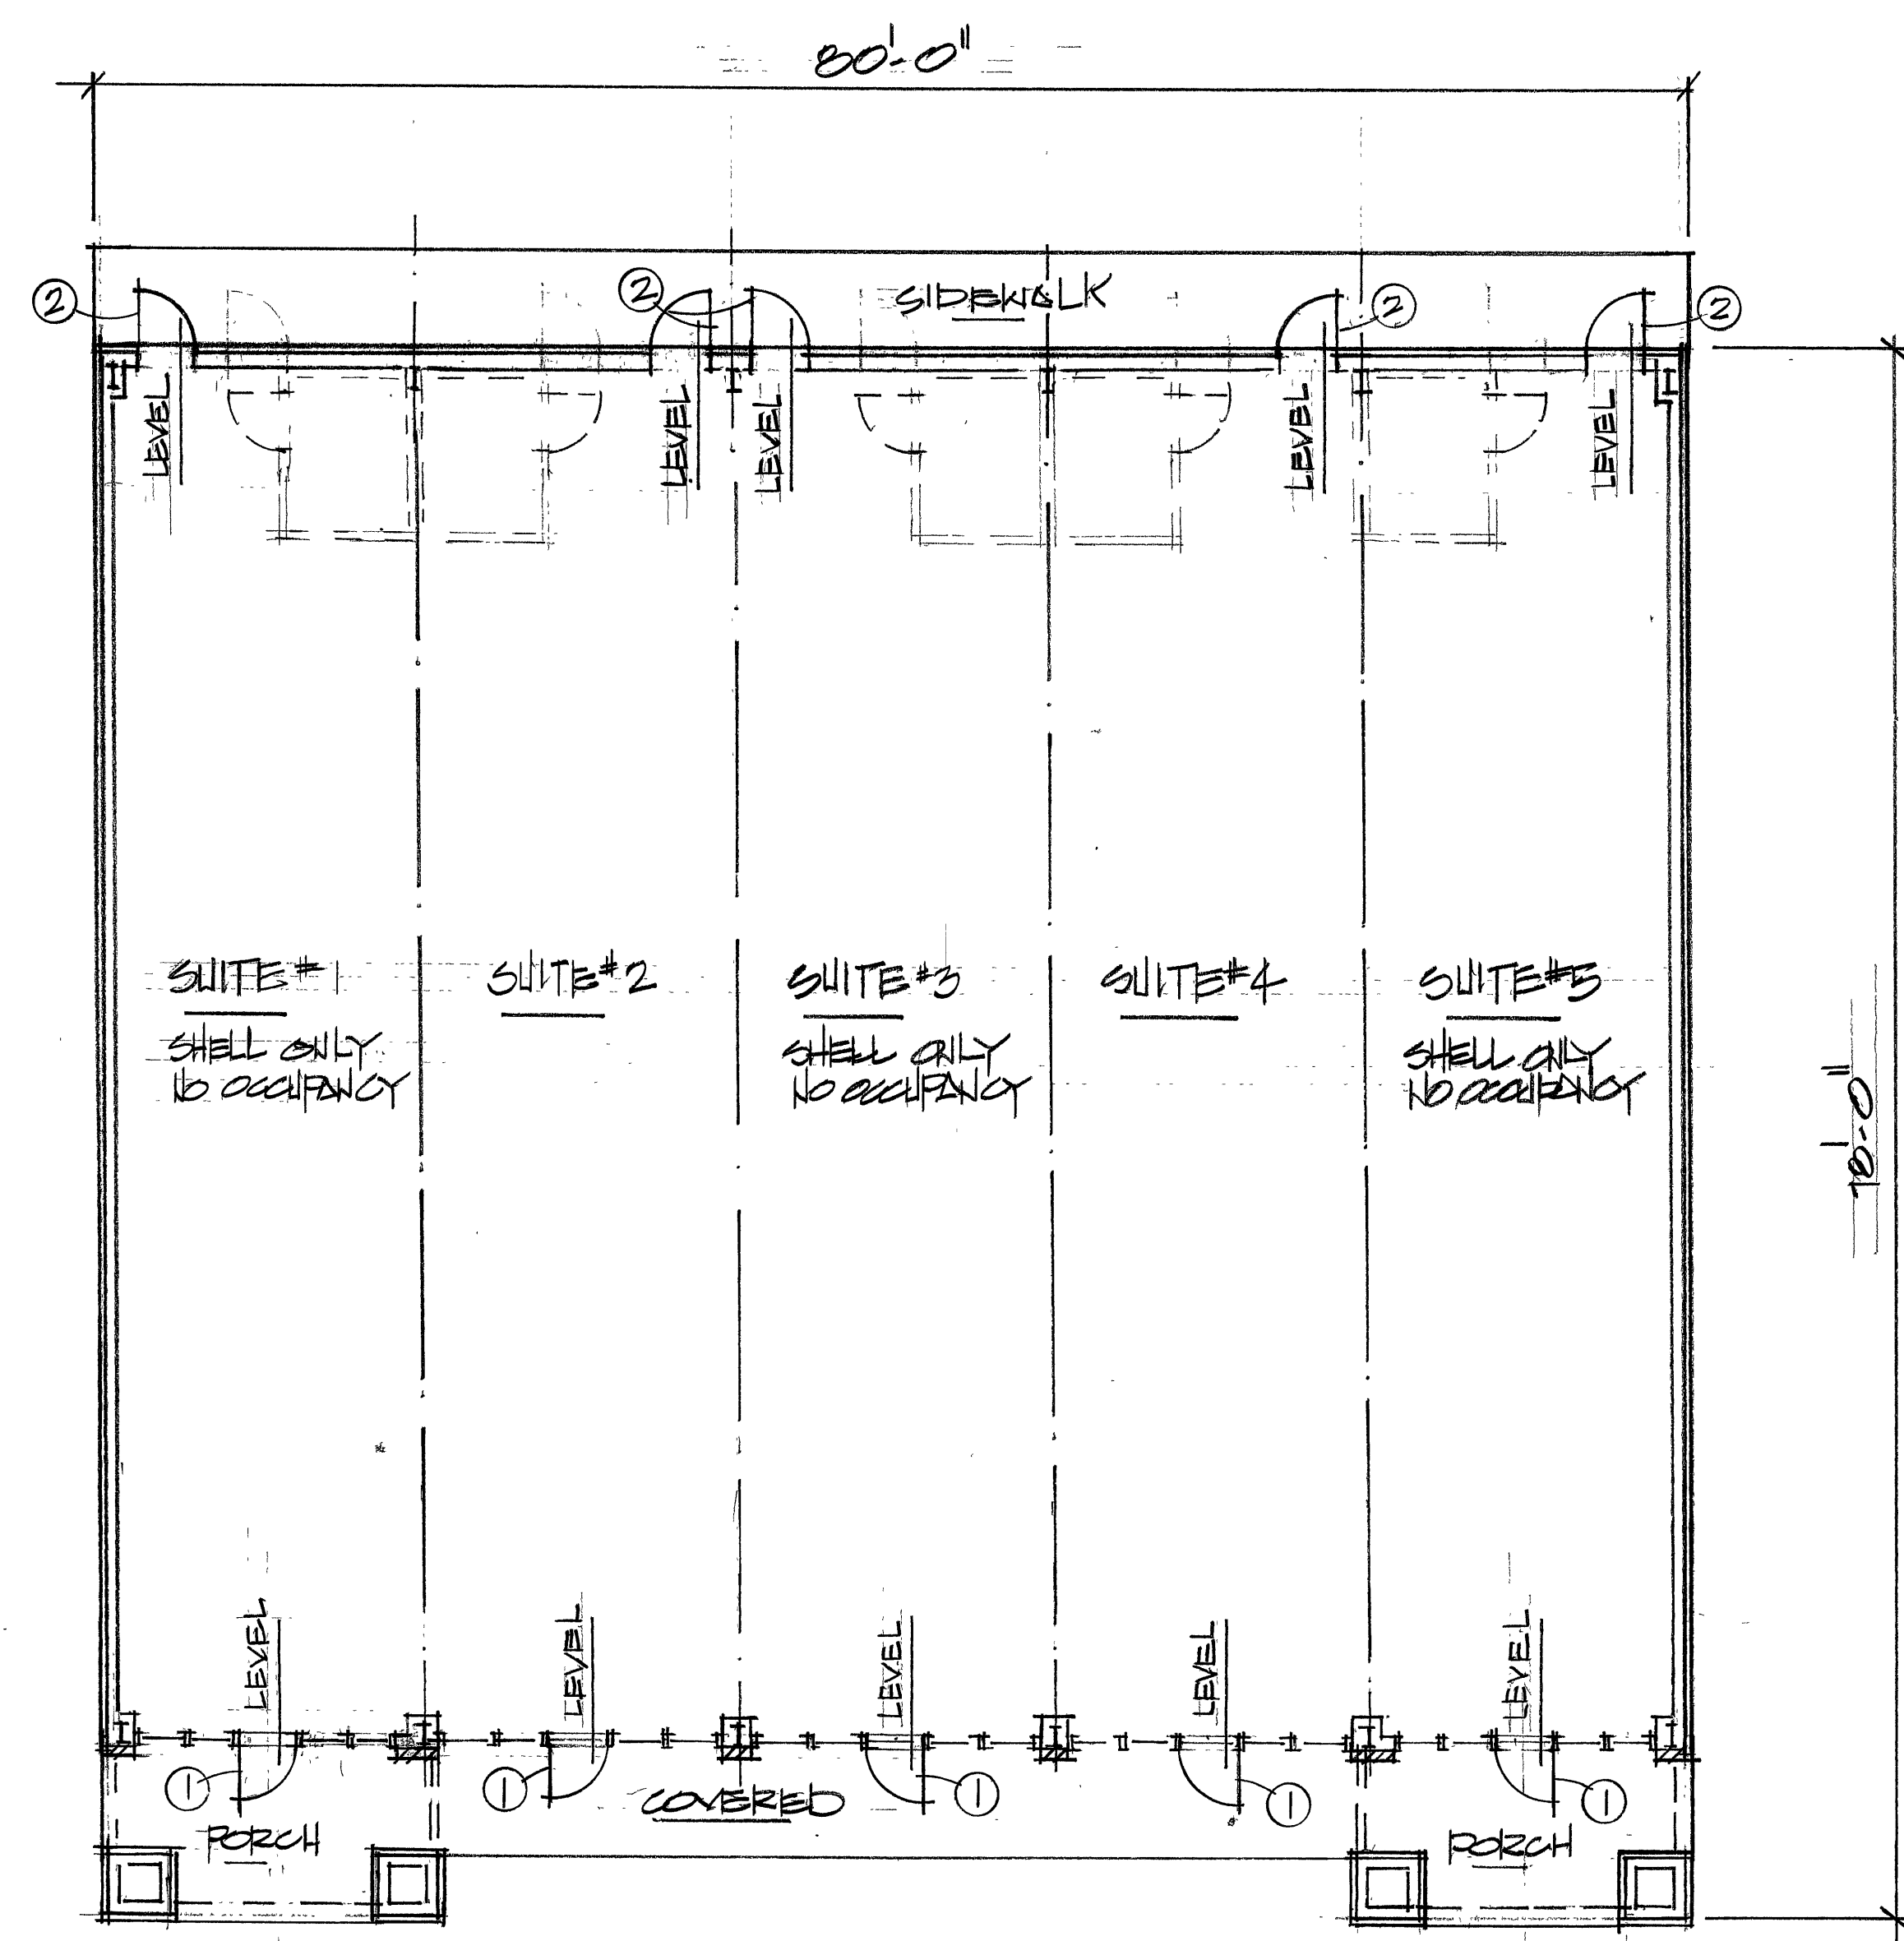

FLOOR PLAN
1/8" = 1'-0"

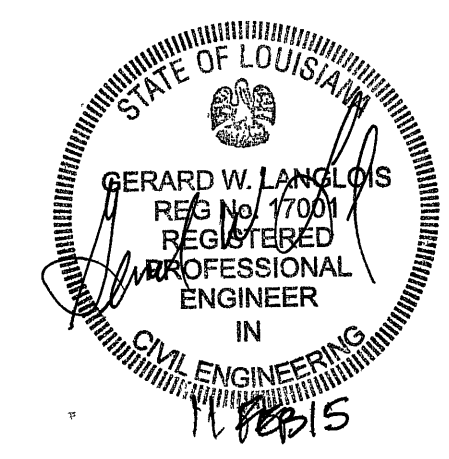

REVISIONS	BY

J. B. Easterly III
Designer
 Easterly Drafting Inc.
 (225) 665-0290 off.
 (225) 665-0299 fax
 jeasterly3@aol.com

LANGLOIS ENGINEERING, INC.
 GERARD W. LANGLOIS, P.E.
 11328 PENNYWOOD AVENUE
 BATON ROUGE, LOUISIANA 70809
 PH 225-293-8730 PAGER 225-377-1453

KELLY & TAN
 PROPERTIES
 LA. HWY. # 10
 LIVINGSTON PARISH

DRAWN	
CHECKED	
DATE	04.02.14
SCALE	AS SHOWN
JOB NO.	
SHEET	3
OF 9	
SHEETS	