

REVISIONS	BY

J. B. Easterly III

Designer

Easterly Drafting Inc.
(225) 665-0290 off.
(225) 665-0299 fax
jeasterly3@aol.com

LANGLOIS ENGINEERING, INC.

GERARD W. LANGLOIS, P.E.
11328 PENNYWOOD AVENUE
BATON ROUGE, LOUISIANA 70809
PH 225-293-9730 PAGER 225-377-1453

KELLY & TAN

PROPERTY

LA. HAY #10

LIVINGSTON PARISH




DRAWN	CHECKED
DATE	04 AUG. 14
SCALE	AS SHOWN
JOB NO.	
SHEET	6
OF	9
SHEETS	

Foundation Notes

- This is a 5" concrete slab (3000 psi) @ 28 day mix, on a 6 mil. vapor barrier, on a 4" fill sand, on earth fill if required. Reinforced with a WWF 6x 6x W2.9 x W2.9 for 5" slab and #3 rebar @ 12" on center each way for 9" slab.
- All reinforcing steel to be grade 60.
- Footings depths shown are minimum depths into natural existing ground. Footings shall be founded at a depth that is markedly absent of all organic materials.
- All fill materials are to be B.P. R. classification A-4 and are to be free of all grasses and organic materials.
- All fill material is to be placed in loose lifts and compacted to within 95% of its optimum density.
- Maintain a minimum 3" of cover on all reinforcing steel in footing.

FOUNDATION DETAILS

3/4" = 1'-0"

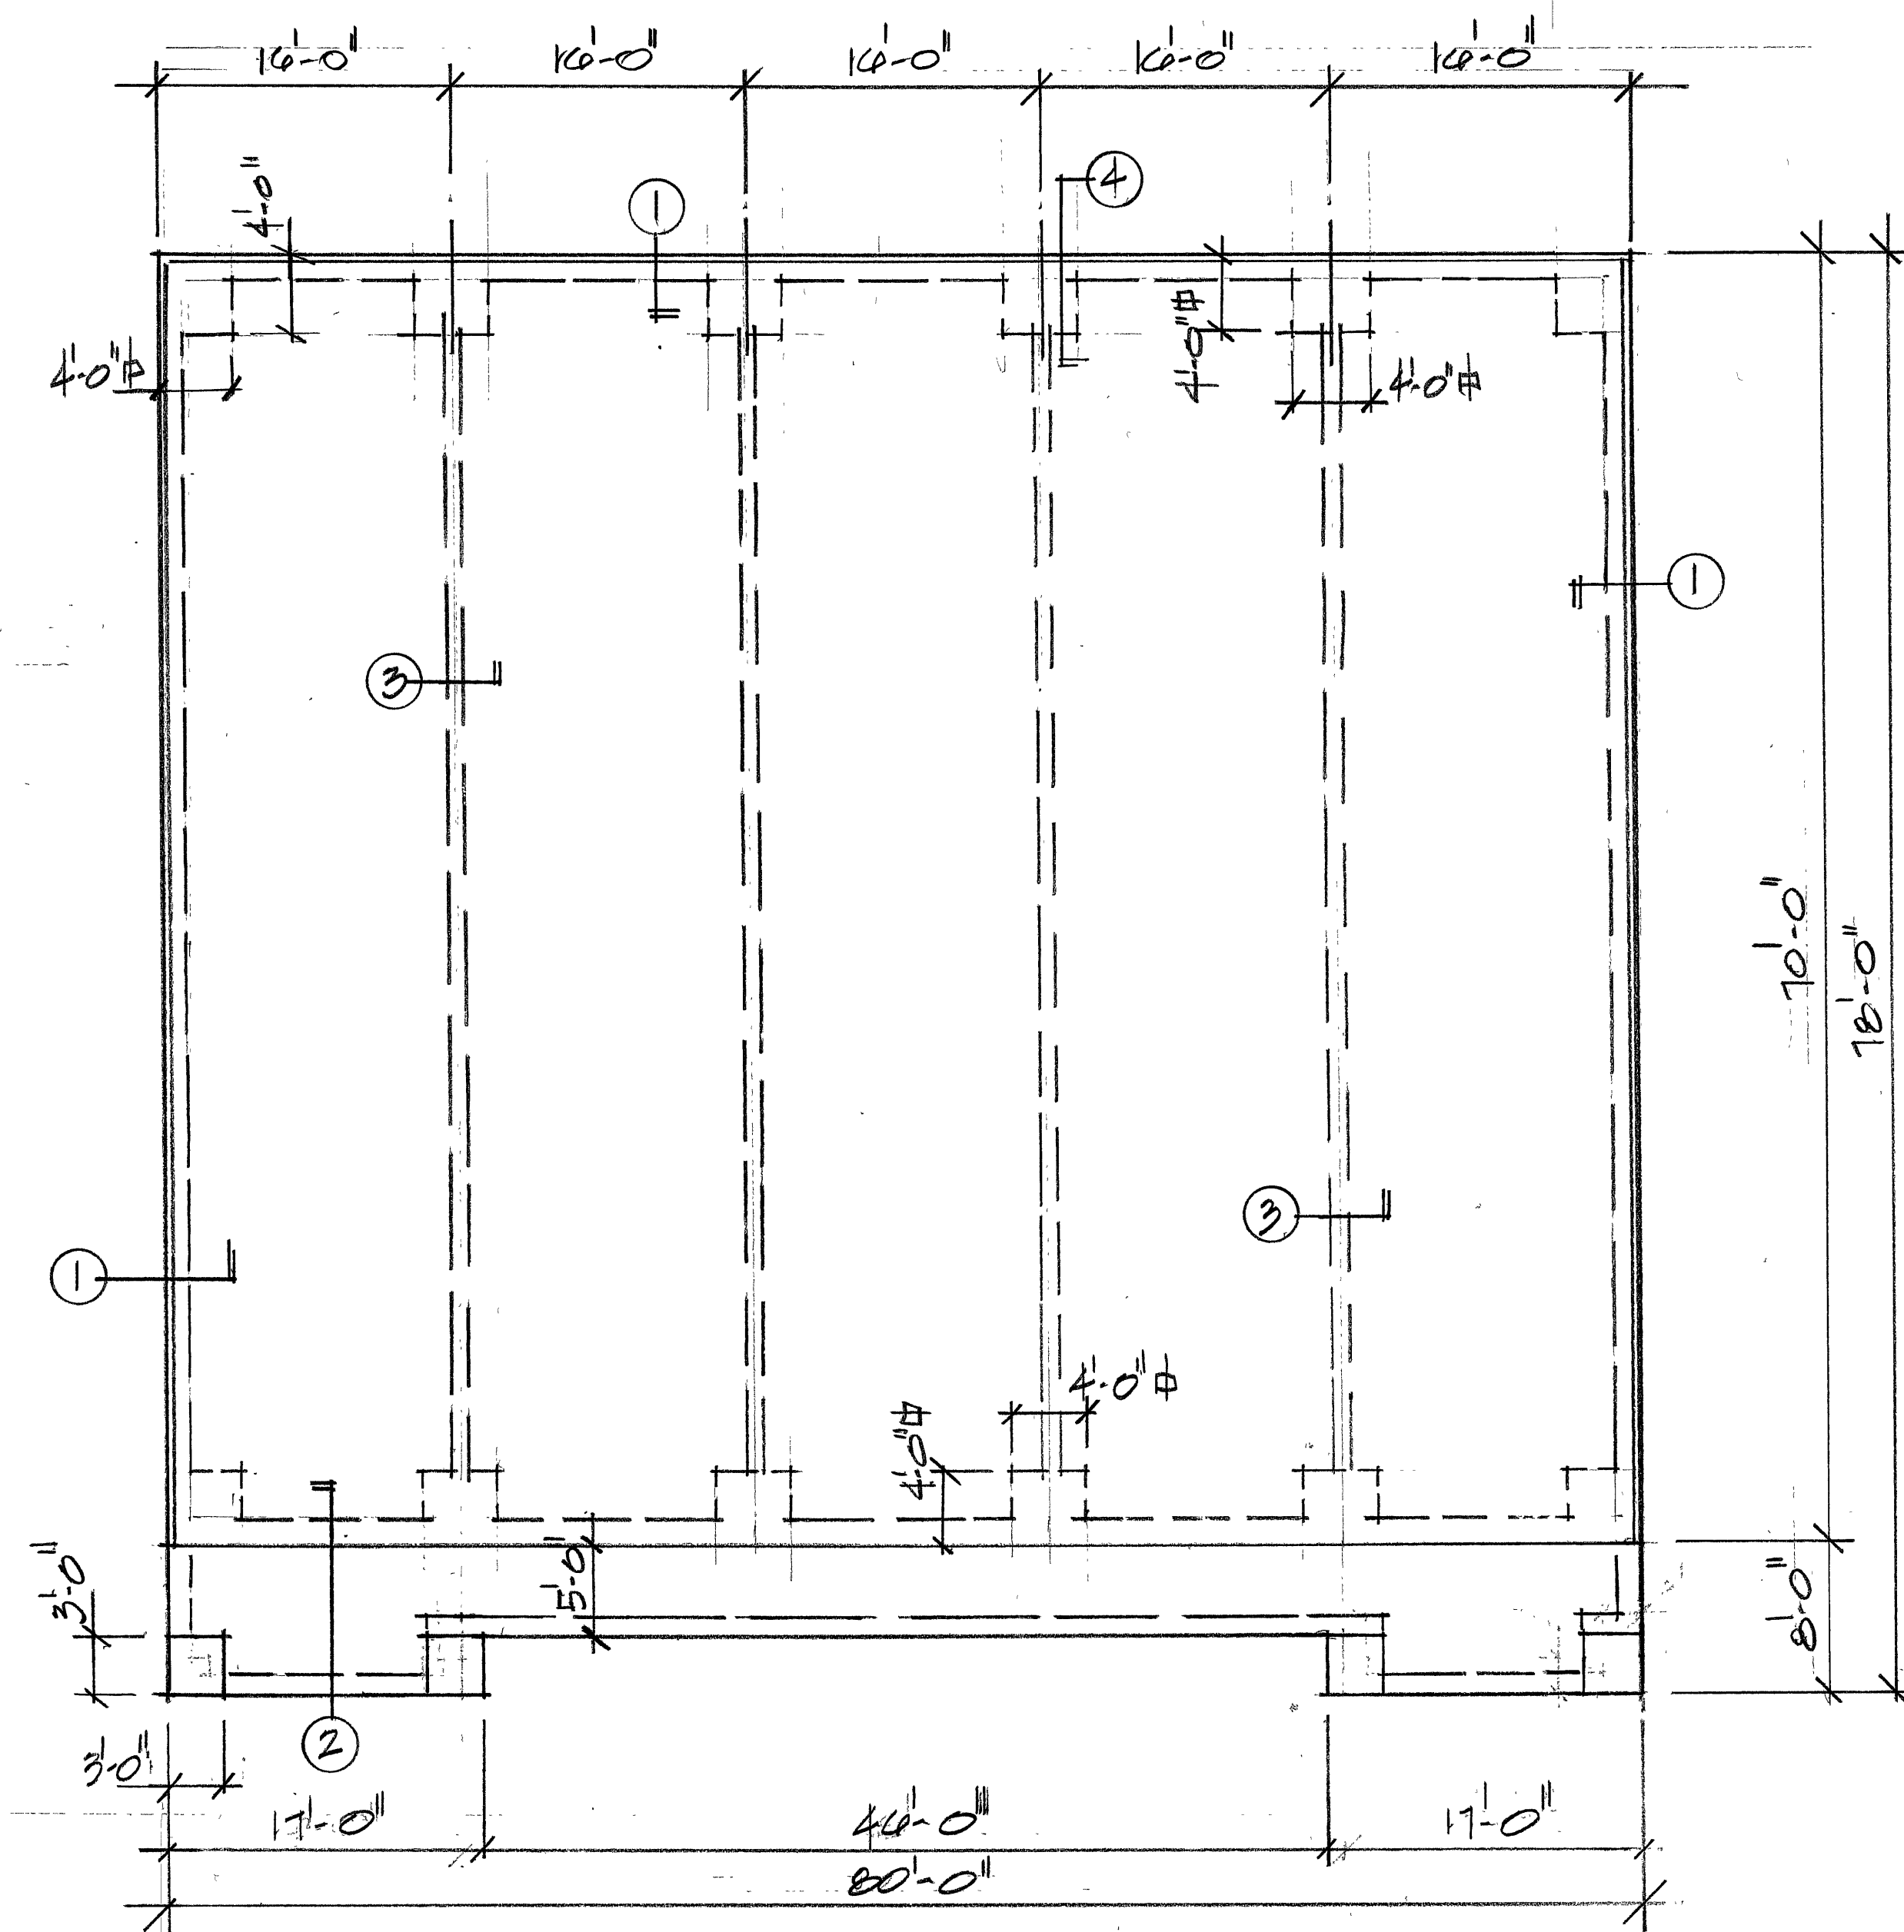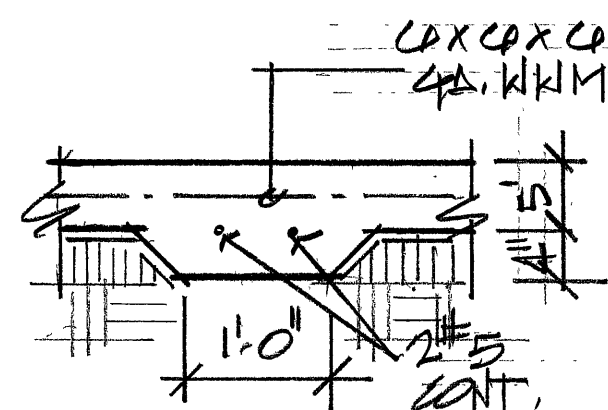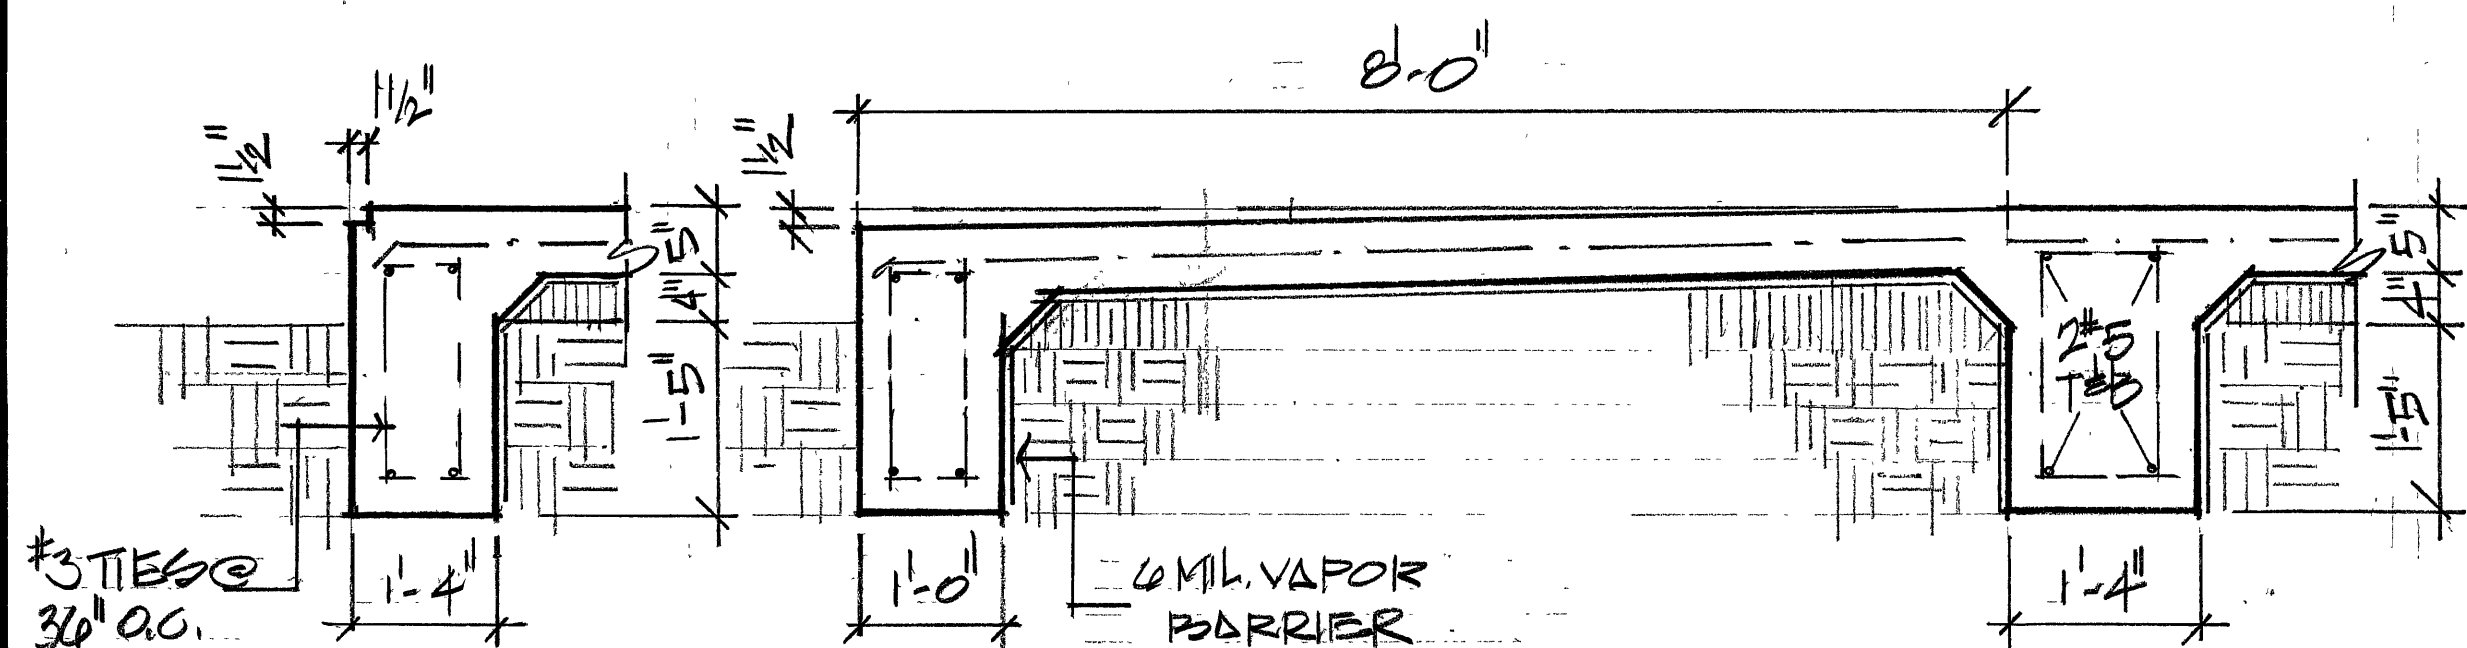

FLOOR PLAN

1/8" = 1'-0"

