


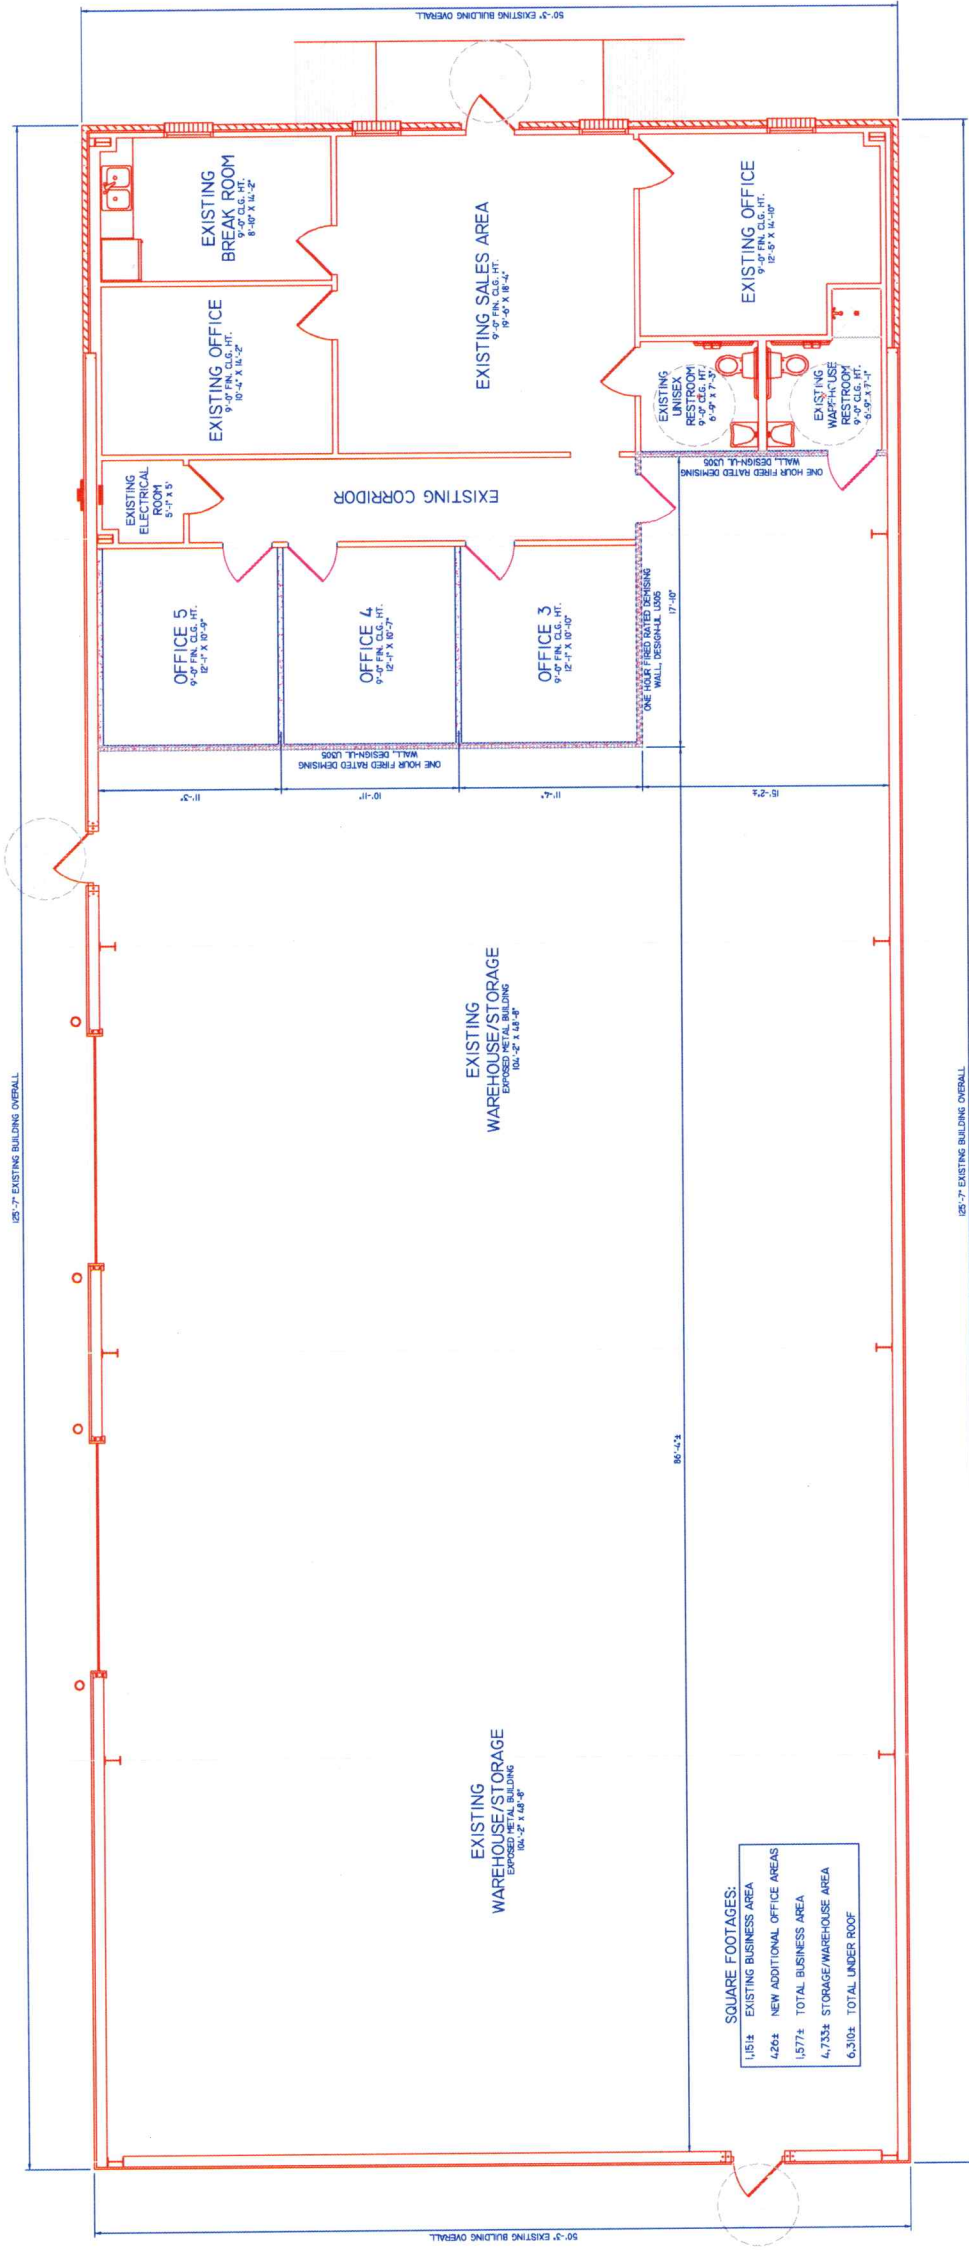

SQUARE FOOTAGES:	
1,15±	EXISTING BUSINESS AREA
4,26±	NEW ADDITIONAL OFFICE AREAS
1,577±	TOTAL BUSINESS AREA
4,733±	STORAGE/WAREHOUSE AREA
6,310±	TOTAL UNDER ROOF

EXISTING/RENOVATED PROPOSED FLOOR PLAN

SCALE: $1/4" = 1'-0"$

**INTERIOR RENOVATION FOR
REFRACTORY CONSTRUCTION SERVICES CO., LLC**
30322 RUBY STREET
DIXIE INDUSTRIAL PARK, SUBDIVISION
ASCENSION, MISSISSIPPI 39201
ASCENSION PARISH
ASCENSION, MISSISSIPPI 39201

KARL B. ROSS
DESIGN • CONTRACT • PLANNING
7350 JEFFERSON HIGHWAY
SUITE 485-189
BATON ROUGE, LOUISIANA 70806
225.502.6603

SHEET: _____ OF _____