


**D1 PARTITION TYPES**  
SCALE: 3" = 1'-0"

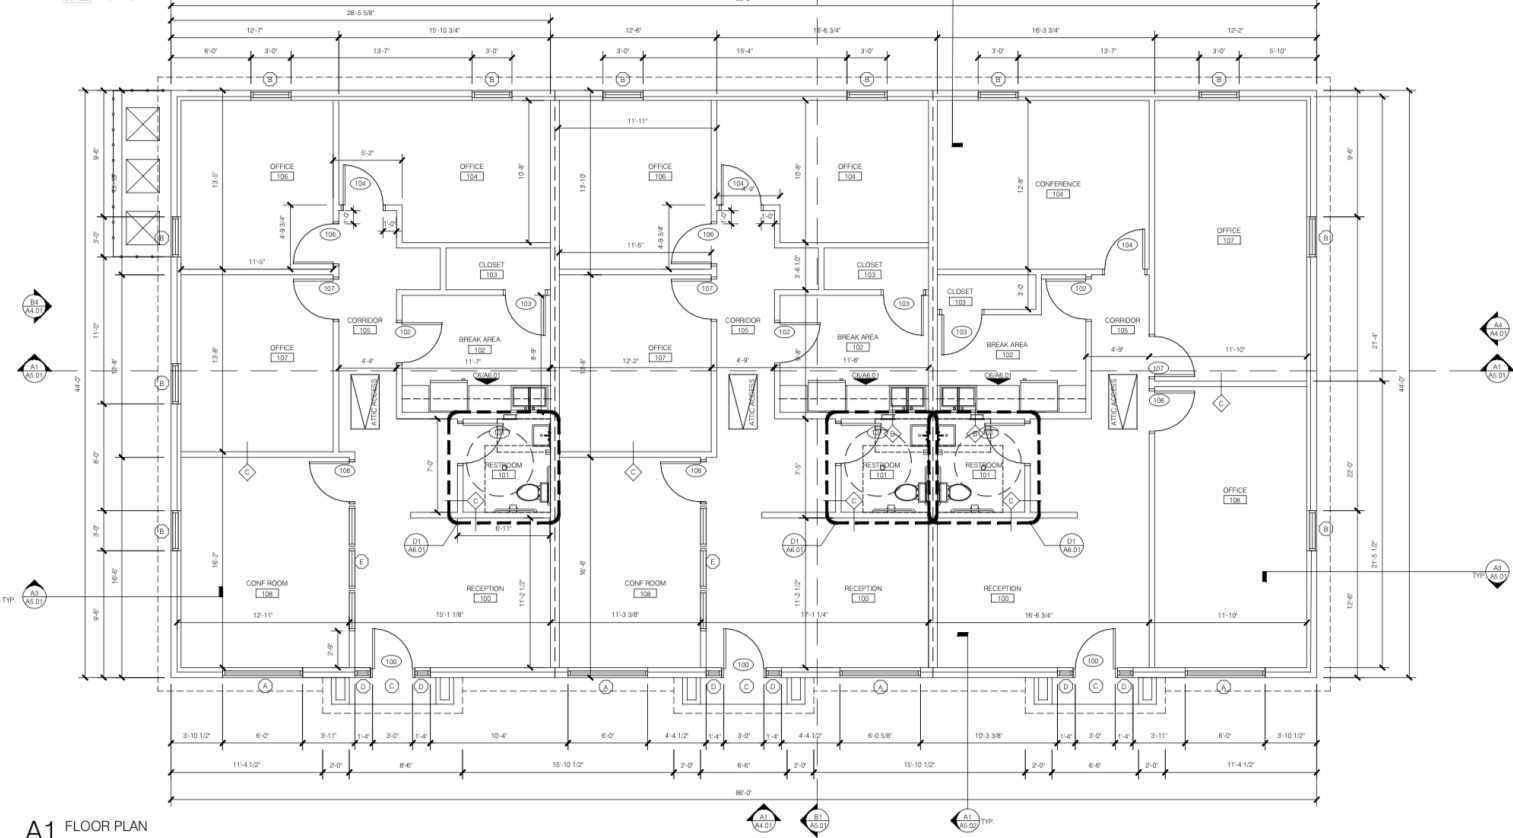

**A1 FLOOR PLAN**  
SCALE: 1/8" = 1'-0"

**BUILDING 4**  
223 FAIRBURN AVE  
SUITES A, B, C  
BENTON, LA 71006

NOT FOR  
**DRAFT**  
CONSTRUCTION

COPYRIGHT  
THIS DOCUMENT HAS BEEN PREPARED BY AN INDIVIDUAL CONTRACTOR FOR THE PROJECT AND IS NOT TO BE REPRODUCED OR TRANSMITTED IN ANY FORM OR BY ANY MEANS, ELECTRONIC OR MECHANICAL, INCLUDING PHOTOCOPYING, RECORDING, OR BY ANY INFORMATION STORAGE AND RETRIEVAL SYSTEM, WITHOUT THE WRITTEN PERMISSION OF THE ARCHITECT. ALL RIGHTS ARE RESERVED TO THE ARCHITECT.

FLOOR PLAN

REVISIONS	PROJECT NO.
NO. DATE	IA 1944
	SHEET
	<b>A2.01</b>

DATE: 06/07/2023