


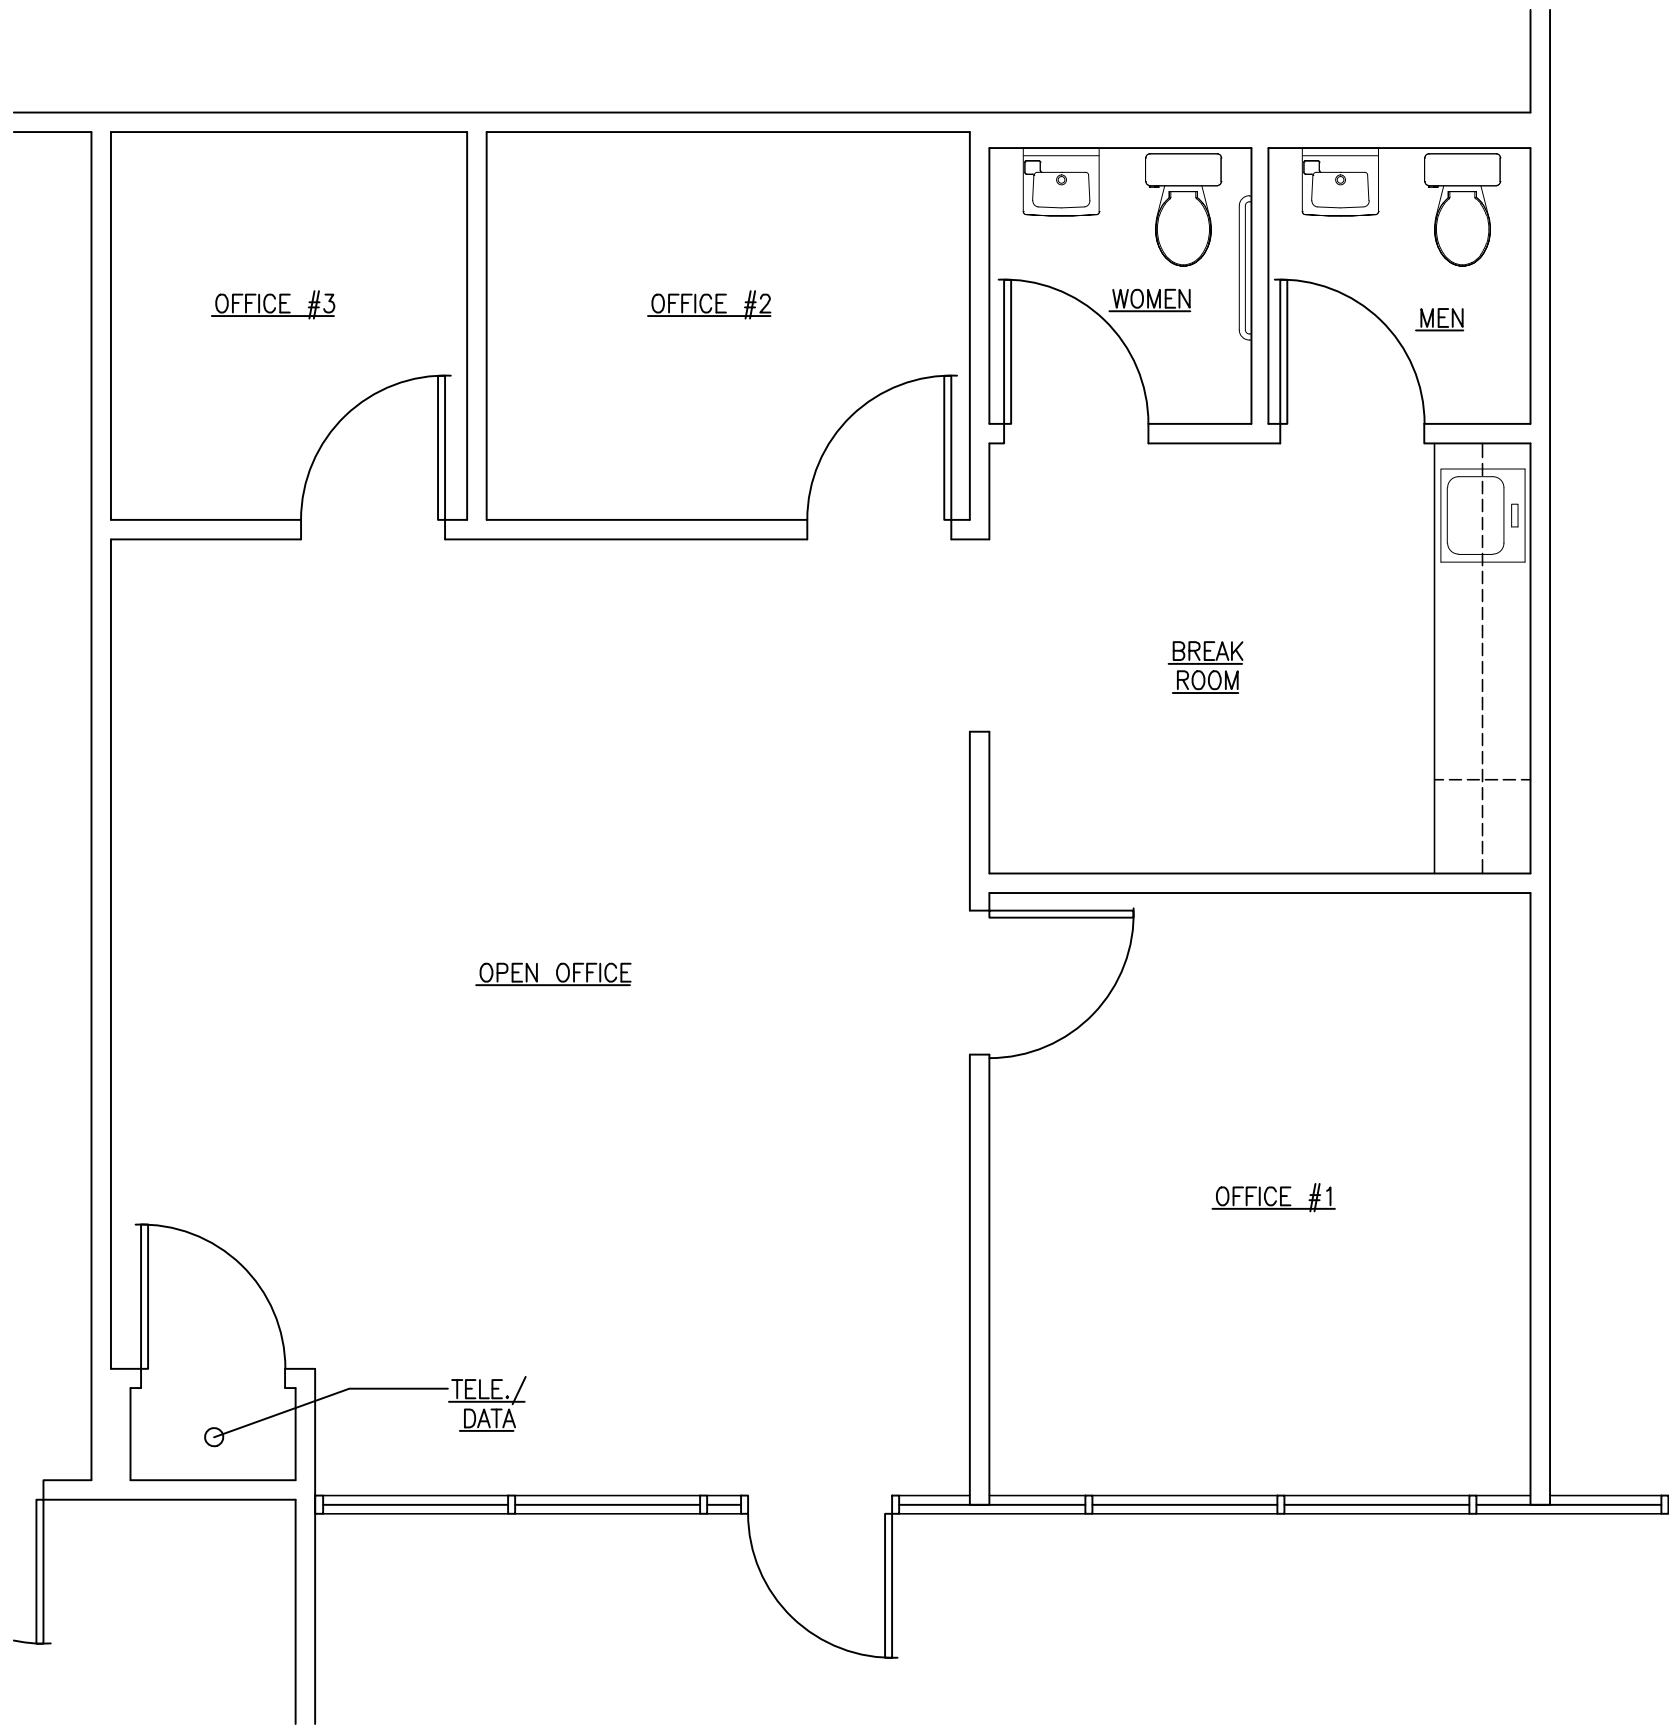

1 FLOOR PLAN
SCALE: 1/4"=1'-0"

SCALE: AS SHOWN	FILE NAME: 1000Riverbend\SuiteP.C	
DATE: 21 Feb. 2019		
	STEVEN J. FINEGAN ARCHITECTS, LTD. A PROFESSIONAL CORPORATION 123 S. PIERCE ST. NEW ORLEANS, LA. 70119 (504) 486-5744 E-MAIL: fineganstevenjar@bellsouth.net	
	1000 RIVERBEND DR. SUITE P ST. ROSE, LOUISIANA 70087	A-1

This drawing is the property of STEVEN J. FINEGAN ARCHITECTS, LTD. It is not to be reproduced, copied or altered in whole or in part. It is not to be used for any purpose without the approval of STEVEN J. FINEGAN ARCHITECTS LTD. and is to be returned on request.