


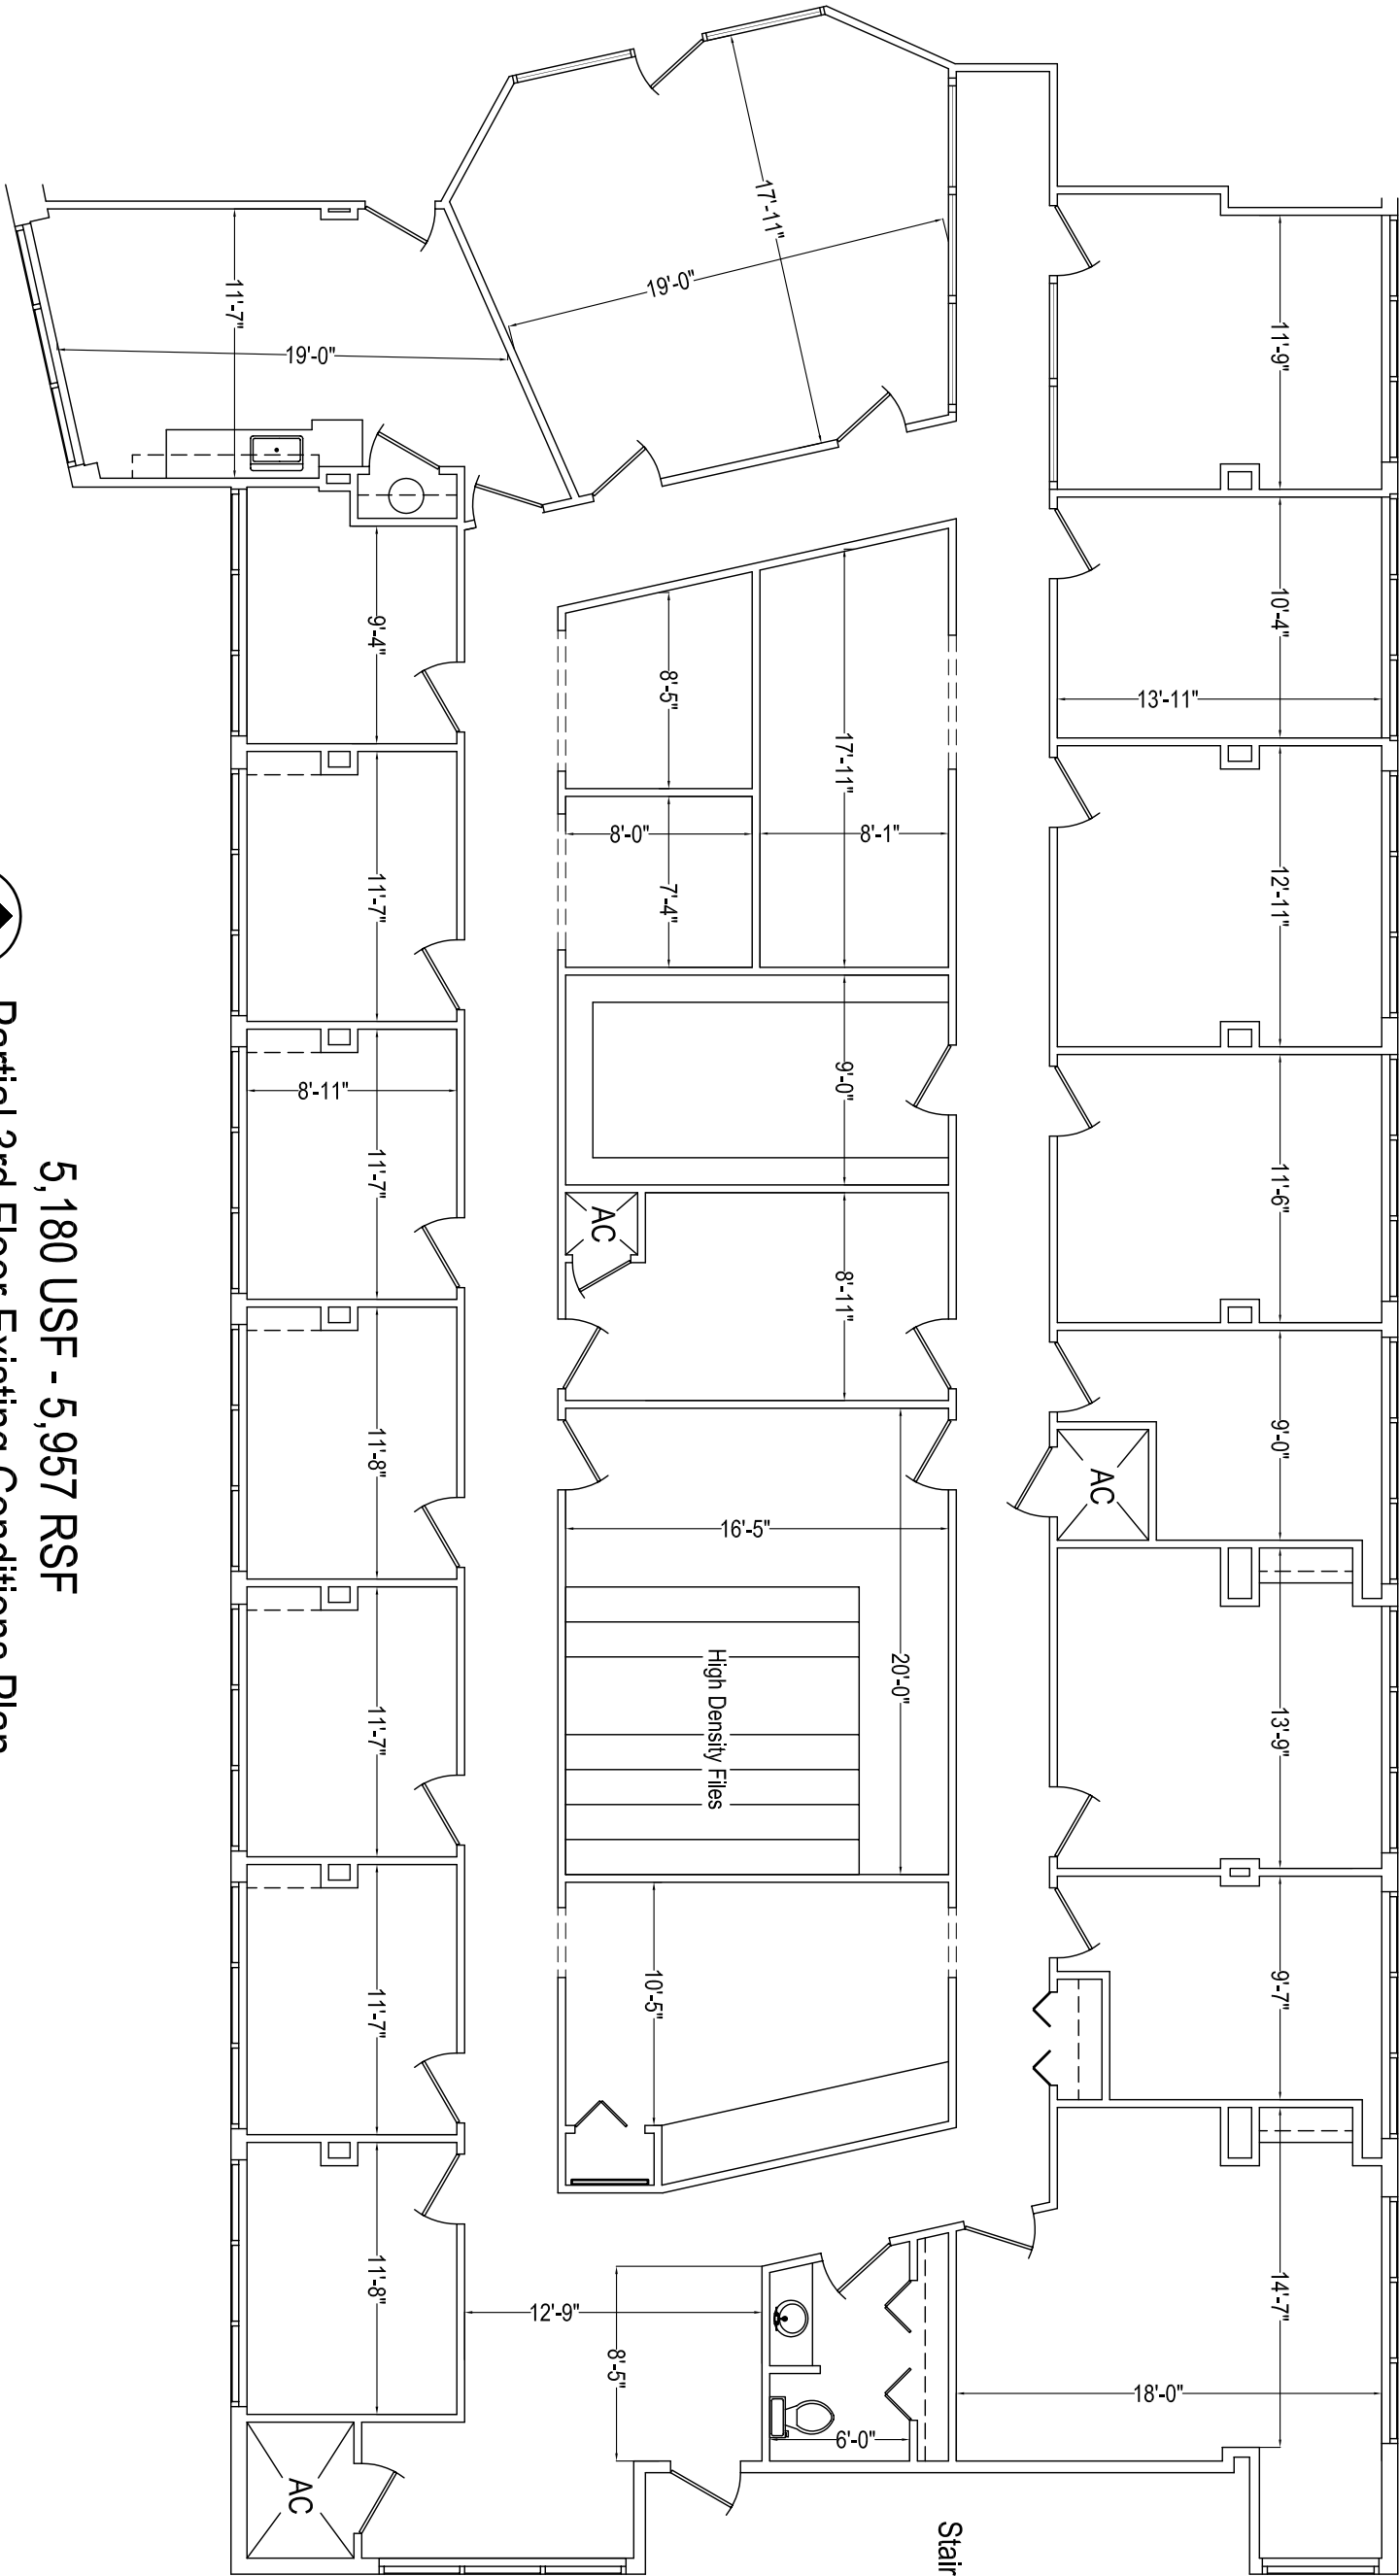

5,180 USF - 5,957 RSF
Partial 3rd Floor Existing Conditions Plan
Scale: 1/8" = 1'-0"

EXISTING CONDITIONS FLOOR PLAN
3939 N. CAUSEWAY BOULEVARD - PARTIAL 3RD FLOOR
METAIRIE, LOUISIANA

Mission: *D*esign, llc

TAMATHA G. HAGAN
Registered Interior Designer
Louisiana License 1085

Space Planning • Interior Design • Renovations
100 St. John Circle • Covington, Louisiana 70433 • (885)373-9280
tamaghagan@bellsouth.net

DRAWING
EC

DATE: 12-06-2019
REVISED:
REVISED:

SCALE: 1/8" = 1'-0"
3939CAUSEWAY_EC.DWG