




IF PRINTED FULL SIZE (37" X 54") SCALE: 1"=100'
IF PRINTED FULL SIZE (17" X 22") SCALE: 1"=50'
Scale: 1" = 100'

PRELIMINARY
THIS DOCUMENT IS PRELIMINARY AND NOT TO BE USED FOR CONSTRUCTION OR FOR ANY OTHER PURPOSE WITHOUT THE WRITTEN CONSENT OF THE ENGINEER.
10-20-22

MASTERPLAN LAYOUT

OCT. 28, 2022

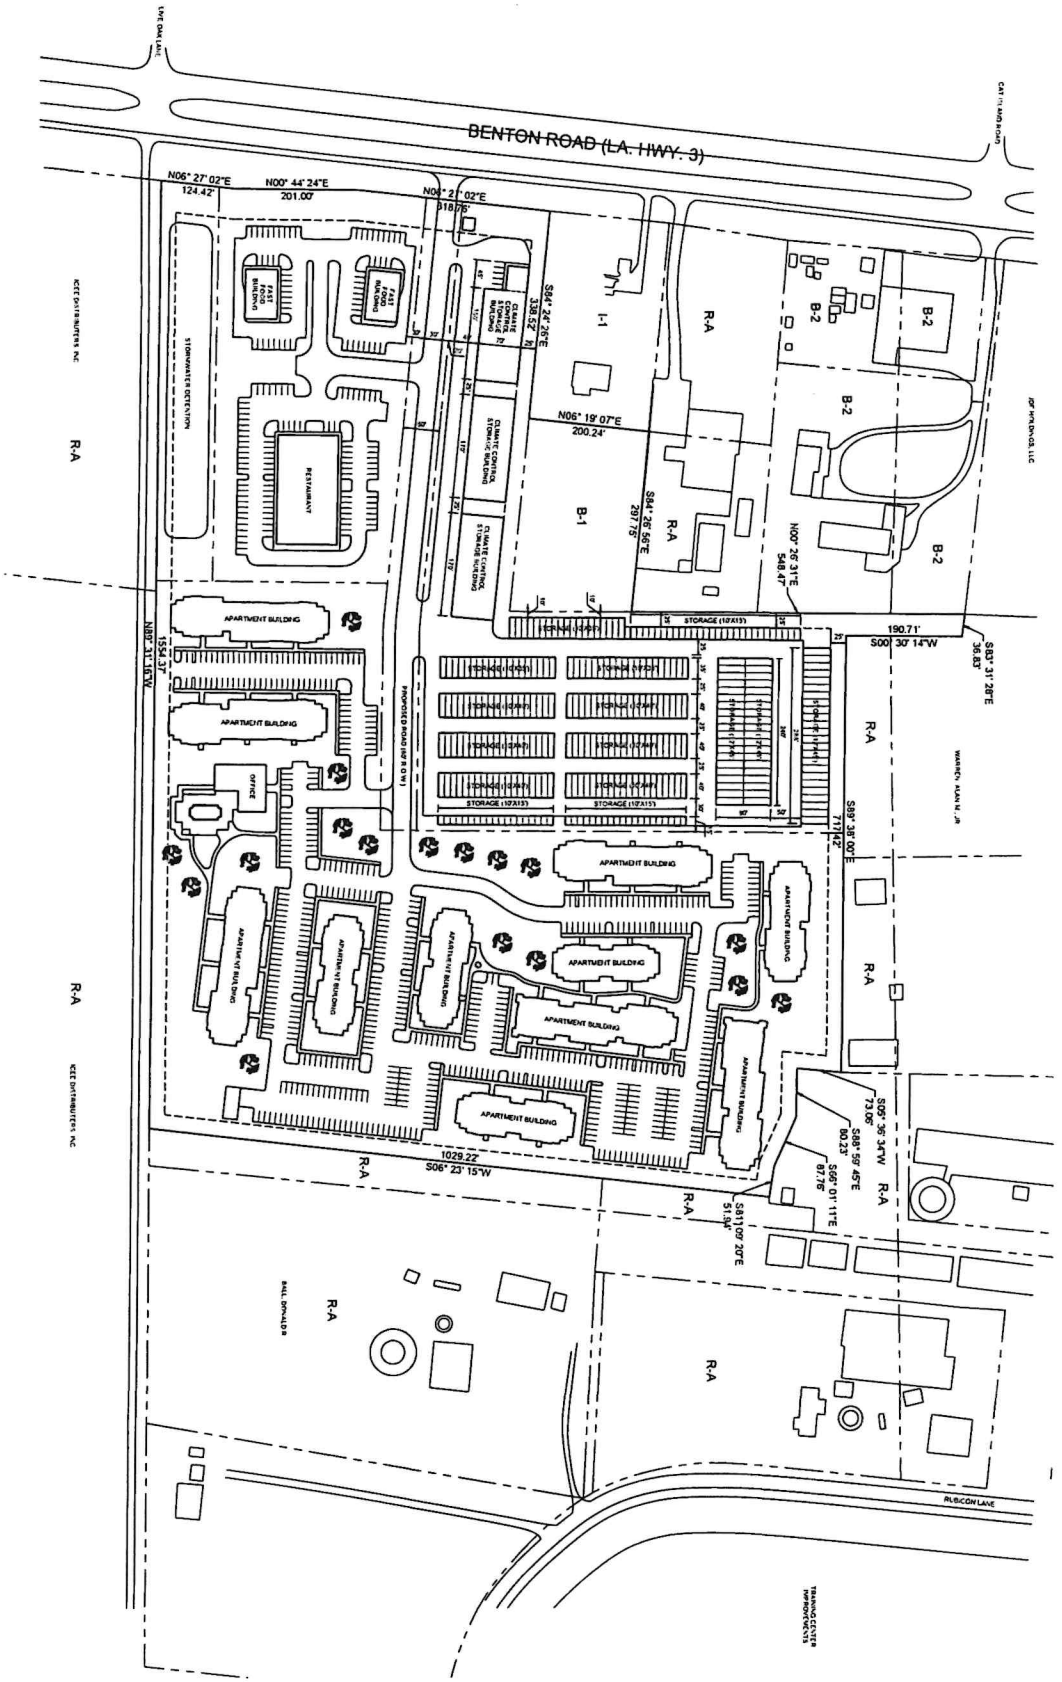

Date	10-11-22
Scale	1"=100'
Drawn	DAO
Job	6374
Sheet	MP1
of	1 Sheets

CONCEPTUAL SITE PLAN
SHIELD STORAGE
BENTON, LOUISIANA



CONSULTING CIVIL ENGINEER
9045 ELLERBE RD., SUITE 106
SHREVEPORT, LOUISIANA 71106
BUSINESS PHONE: (318) 861-7975

REVISIONS	BY