


EXHIBIT A

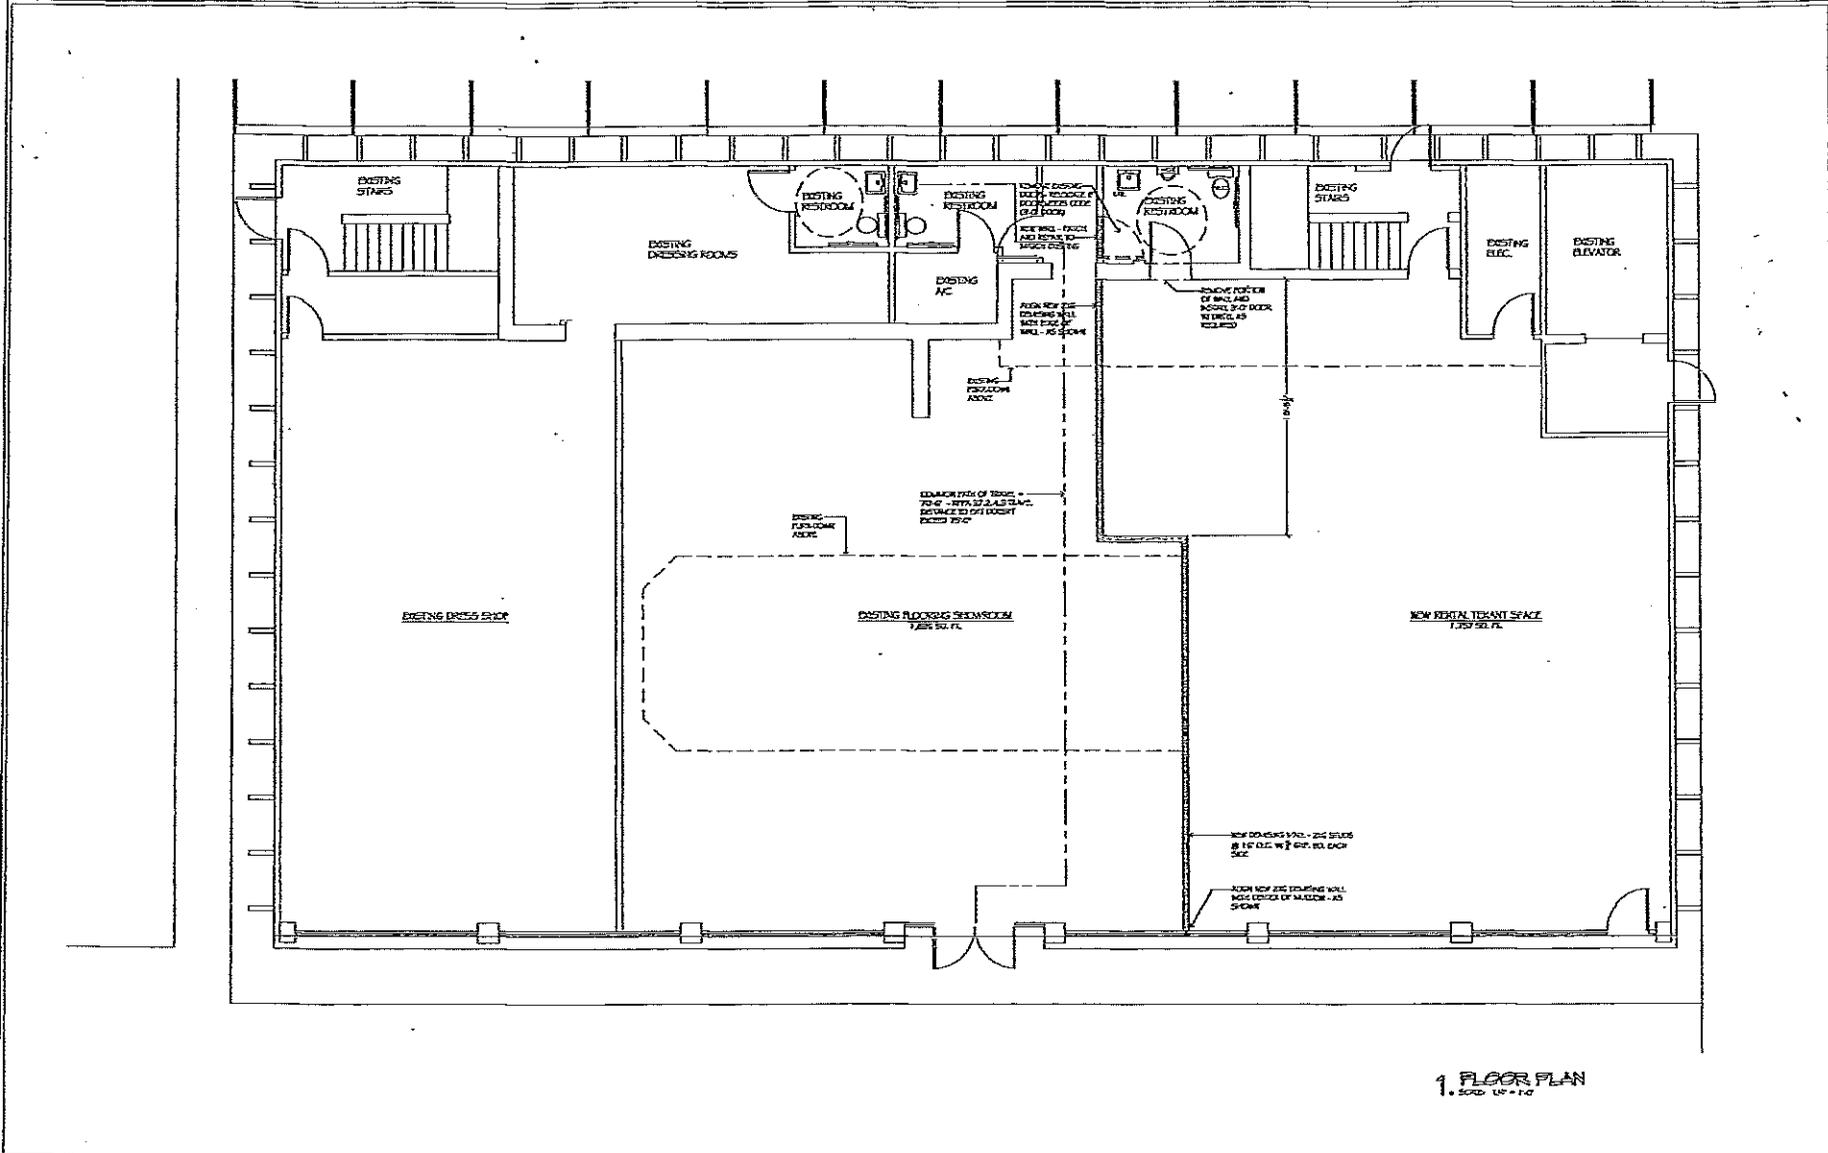

1. FLOOR PLAN
SCALE: 1/8" = 1'-0"

project 4907
date 8/20/07
revision 02/25/07



P.A.P. 0 2007

RENOVATIONS FOR
3331 SEVERN
METAIRIE • LOUISIANA

sheet
A4.1

of