

REVISIONS

STONER HILL
2127 HOPEWELL ST.
SHREVEPORT, LA 71104
FLOOR PLANS FOR
CADDOW PARISH SCHOOL BOARD

Job Number:


Date: 1-13-06

checked By:

rawn By:
MJS


heet:

A2

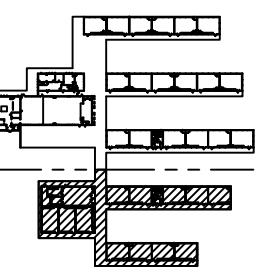

STONER HILL FIRST FLOOR PLAN

SCALE: 1/16"=1'-0"

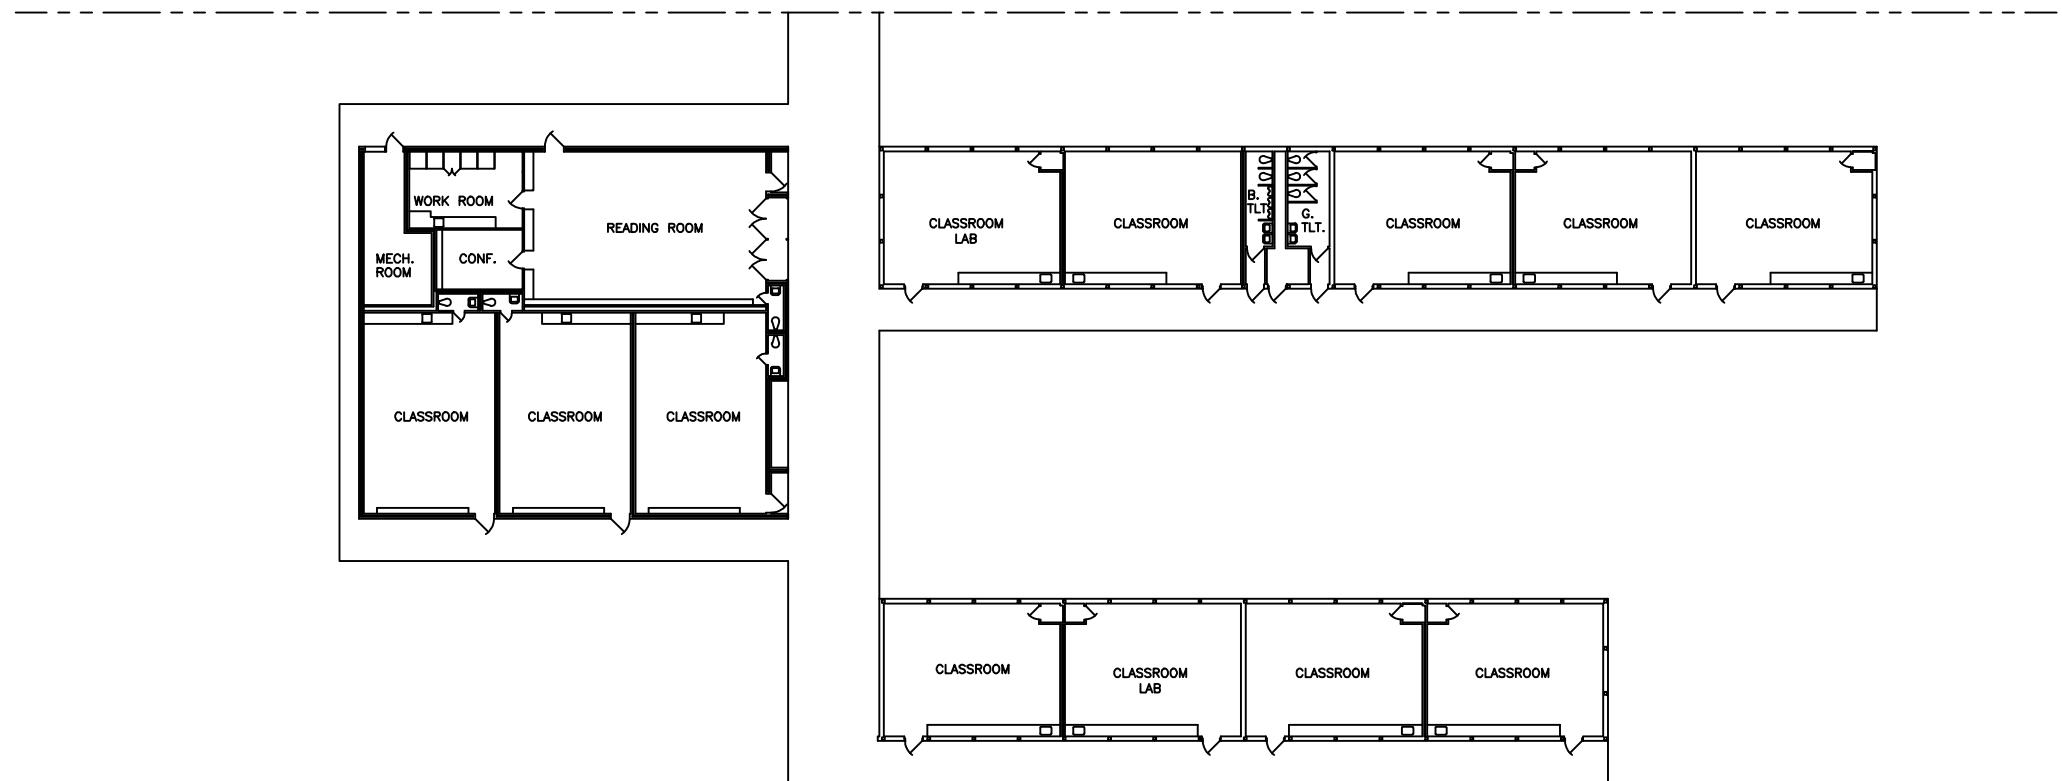

KEY PLAN

SCALE: NO SCALE

100