
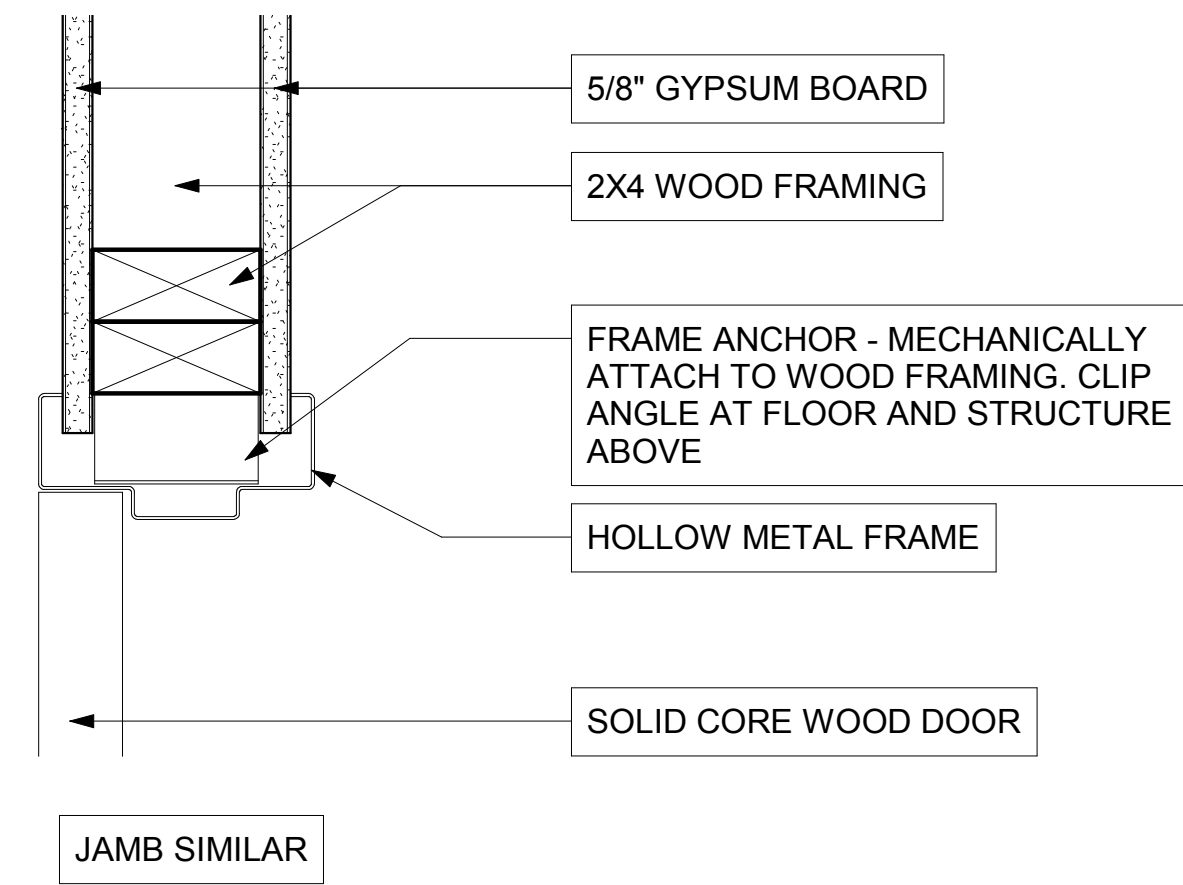
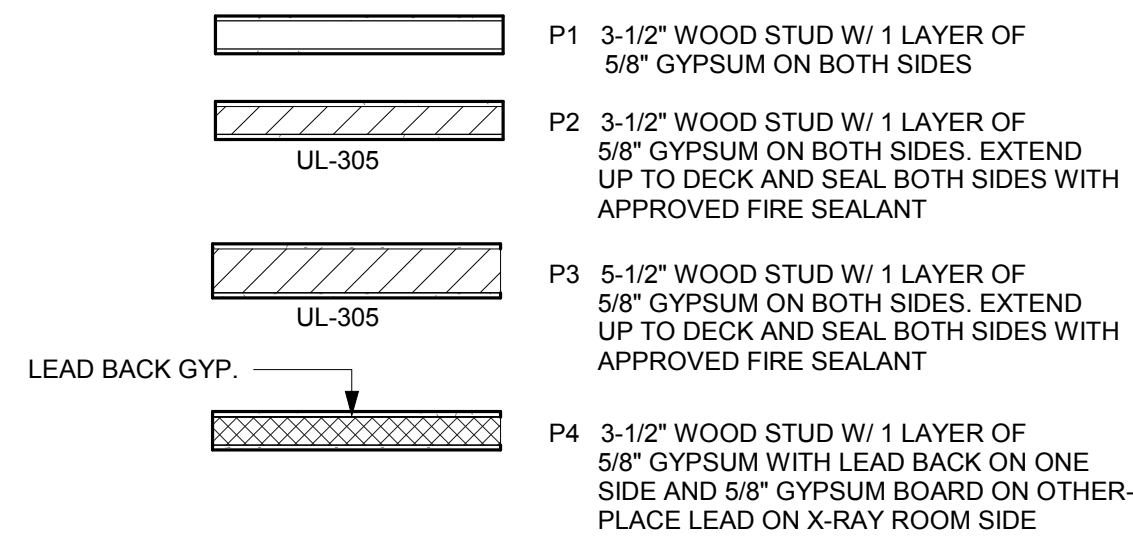


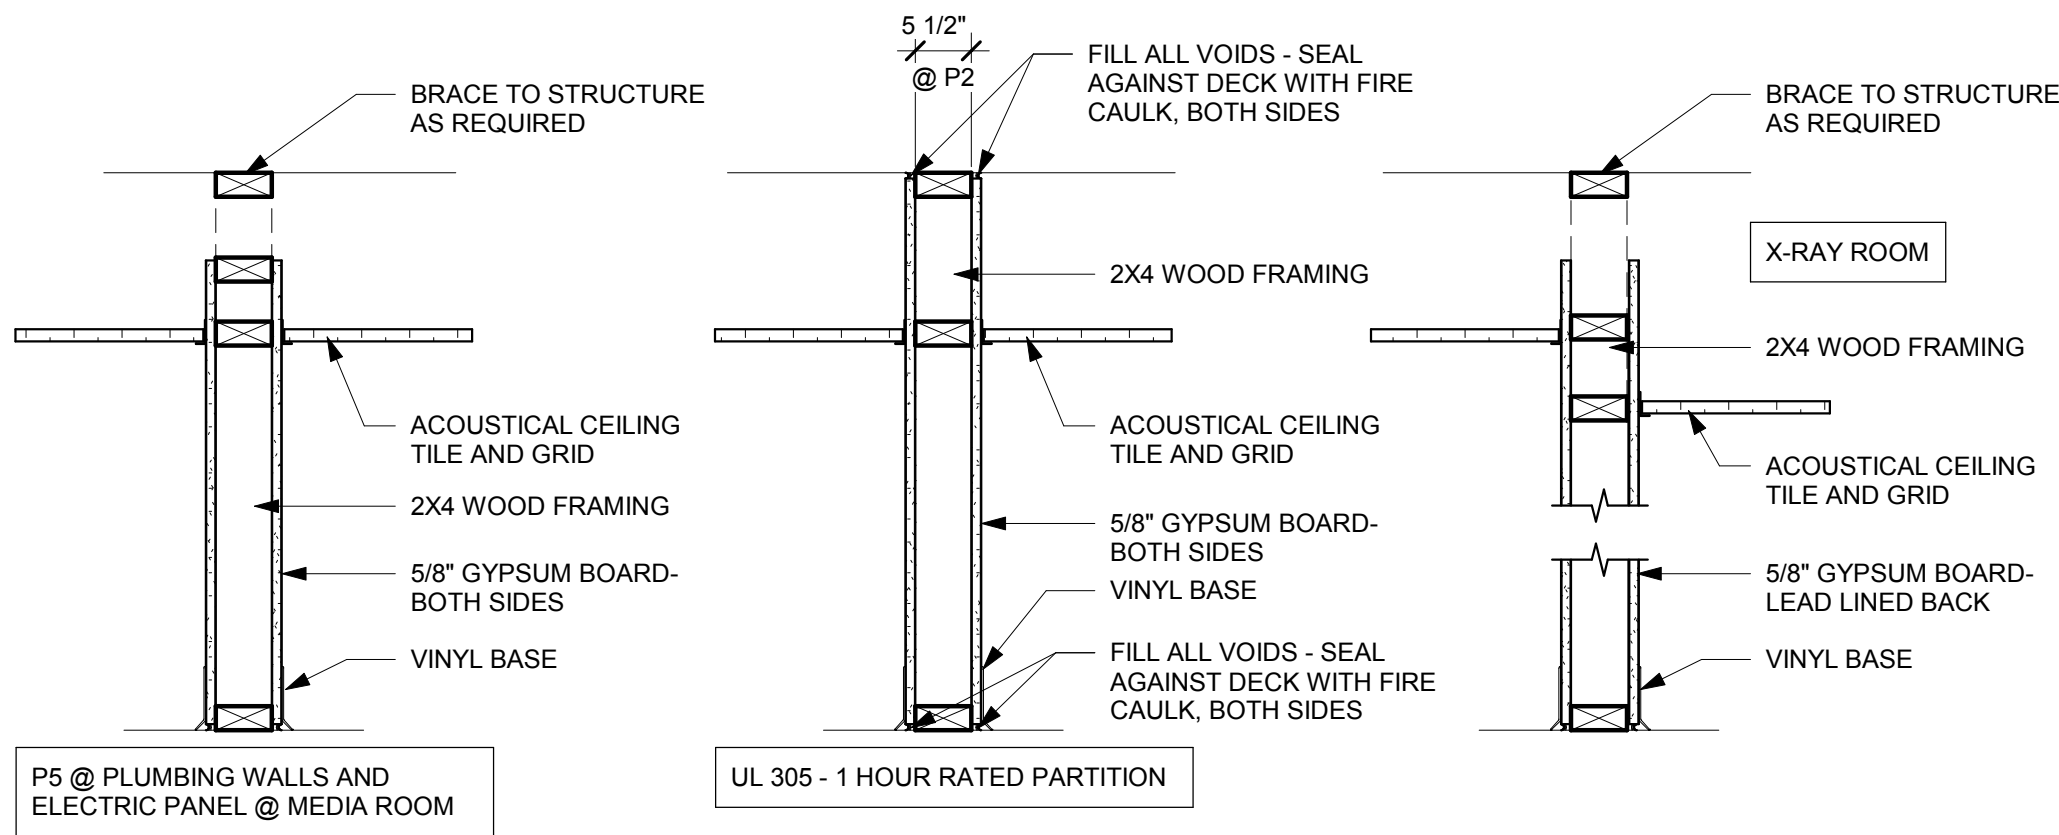


P1,P5
WALL TYPES

P2,P3

P4

WALL
LEGEND

11 INTERIOR DOOR HEAD
3" = 1'-0"

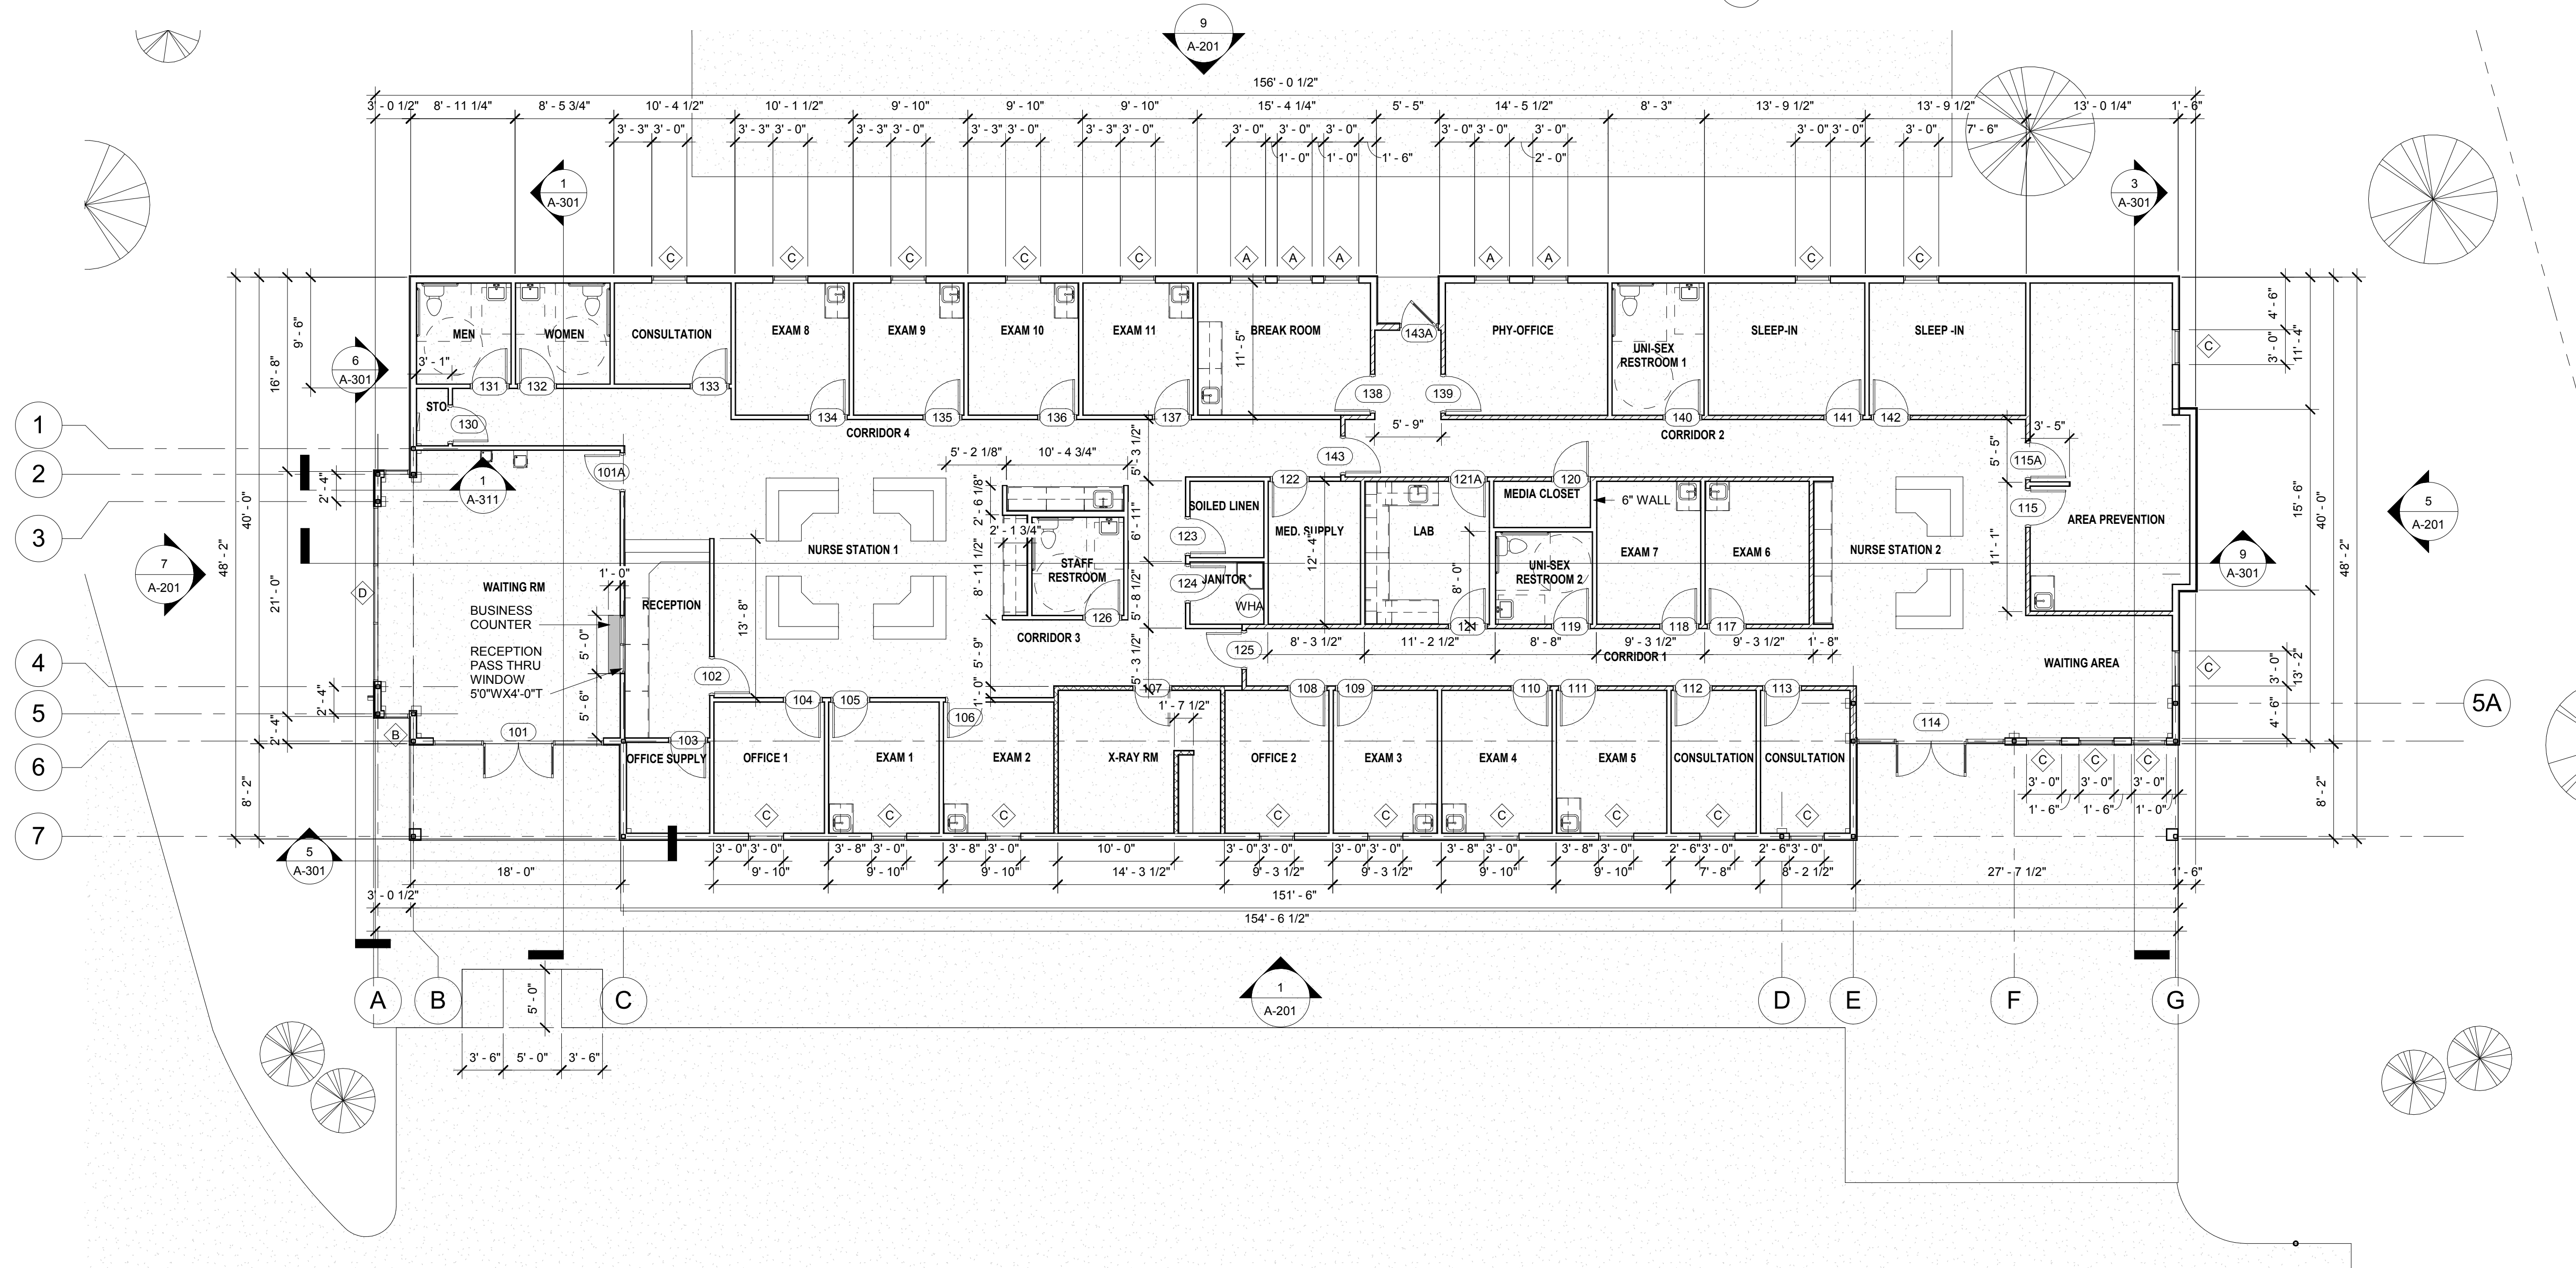

1 FIRST FLOOR PLAN
1/8" = 1'-0"

Project:
NEW OFFICE FOR
**MOORE
MEDICAL
OFFICE BLDG.**
307 ALCIDE
DOMINIQUE DRIVE
LAFAYETTE, LOUISIANA
70506
Project Number: 2017.013

CHASEMARSHALL
A Professional Architectural Corporation
LAFAYETTE
1720 Kalliste Saloom Road, Suite B-3, Lafayette, Louisiana, 70508
Ph: 337.326.4470
NEW ORLEANS
7222 Spruce Street, New Orleans, Louisiana, 70118
Ph: 504.208.2676
chasemarshallarchitects.com

Seal:

Copyright © 2017 Chase Marshall
A Professional Architectural Corporation
This Document is the Property of Chase Marshall
This Document may NOT be Copied or Used for Construction without
Written Consent from Chase Marshall
WHEN USED FOR CONSTRUCTION, THE
CORRESPONDING WRITTEN SPECIFICATIONS SHALL
APPLY TO THIS DOCUMENT

Revisions:		
No.	Description	Date

Sheet Title:
FIRST FLOOR PLAN
Drawn: BE Drawing Number:
Checked: BE/JC
Date: 3/13/2017
A-101