



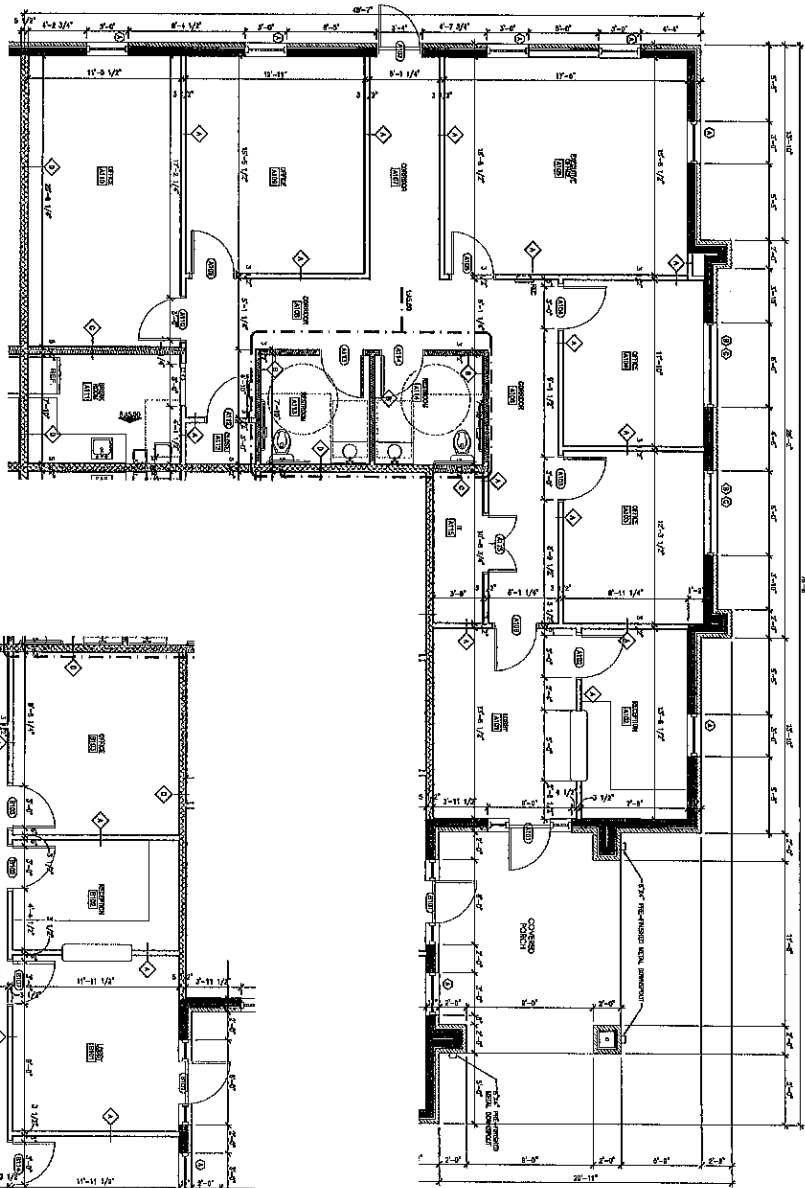

ENLARGED FLOOR PLAN - SUITE A
REV. 10/2011

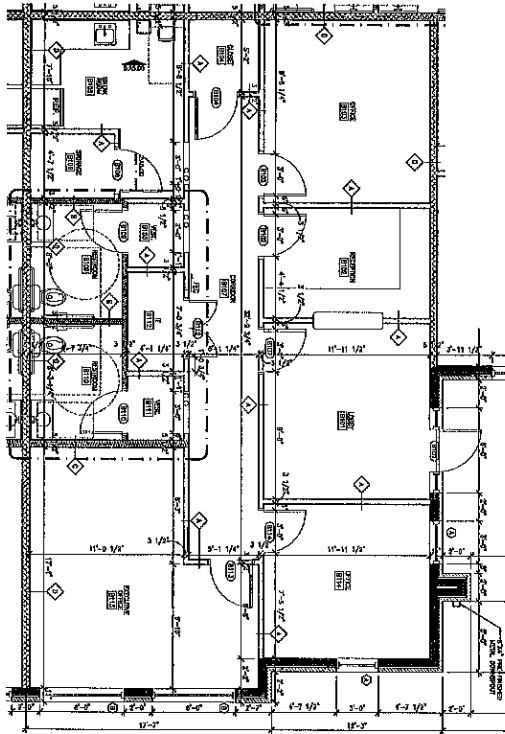


ENLARGED FLOOR PLAN - SUITE B
REV. 10/2011




FLOOR PLAN LEGENDS:

- 1. 1/2" = 1' SCALE
- 2. 1/4" = 1' SCALE
- 3. 1/8" = 1' SCALE
- 4. 1/16" = 1' SCALE
- 216. 1/105312291668557186697918027683670432318895095400549111254310975536" = 1' SCALE
- 217. 1/210624583337114373395836055367340864637790190801098222508621951072" = 1' SCALE
- 218. 1/421249166674228746791672110734681729275580381602196445017243902144" = 1' SCALE
- 219. 1/842498333348457493583344221469363458551160763204392890034487804288" = 1' SCALE
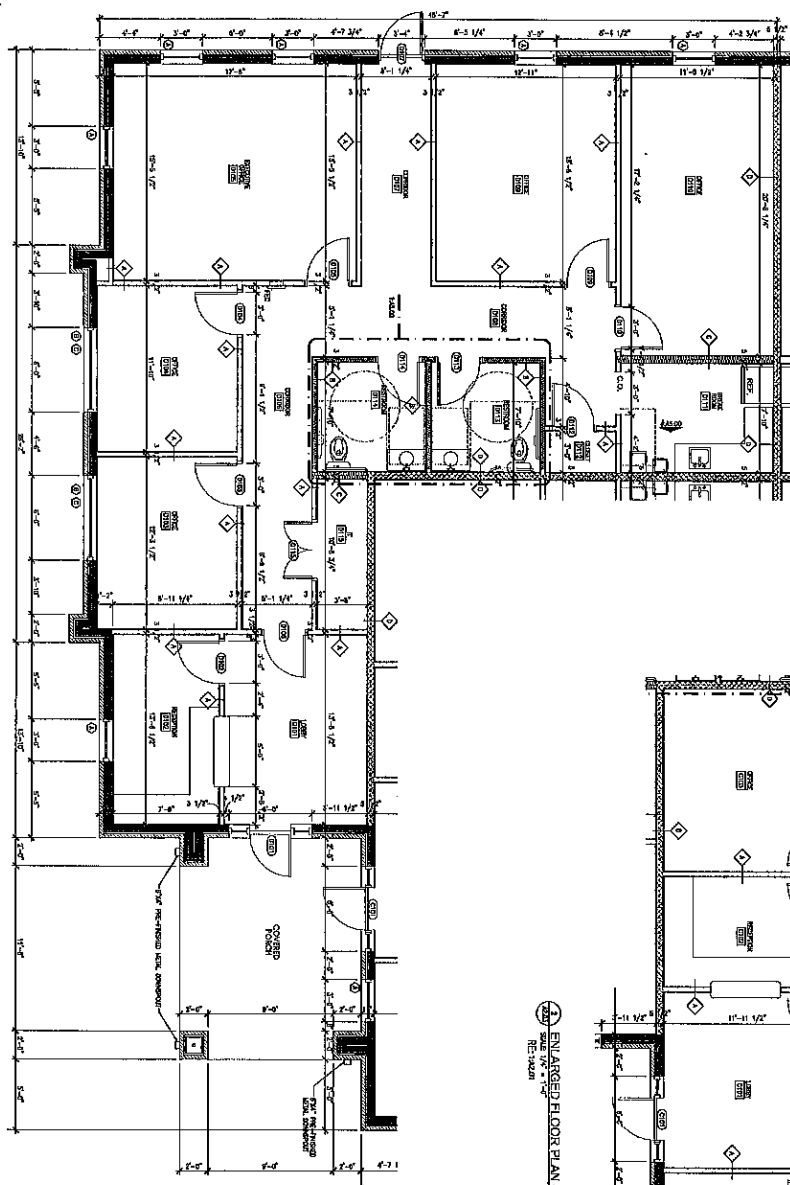

2 ENLARGED FLOOR PLAN - SUITE C
SCALE 1/4" = 1'-0"
RE-100201

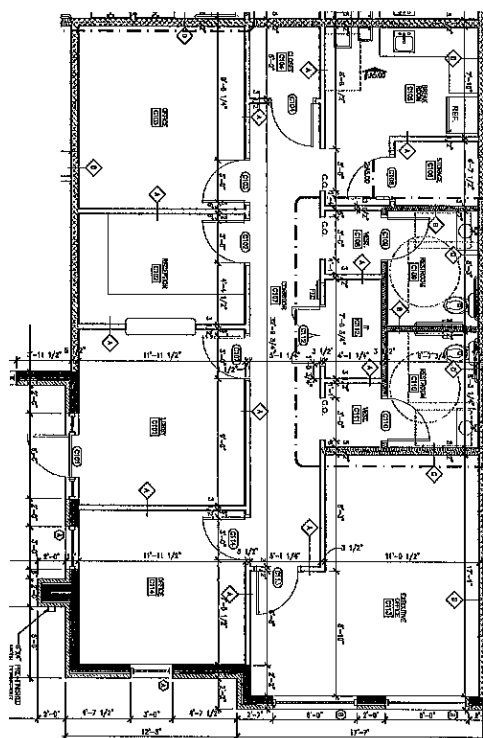

2 ENLARGED FLOOR PLAN - SUITE C
SCALE 1/4" = 1'-0"
RE-100201

[illegible]

BUILDING 3
METRO OFFICE PARK
10235 JEFFERSON HWY
BATON ROUGE, LOUISIANA 70809

FUSION
ARCHITECTS

3428 BRENTWOOD DRIVE BATON ROUGE, LA 70800
P. 225.768.4848 F. 225.768.4724
FUSIONARCHITECTURE.COM



No.	REVISIONS	DATE
-----	-----------	------

SHEET NO. A2.03
α 20