



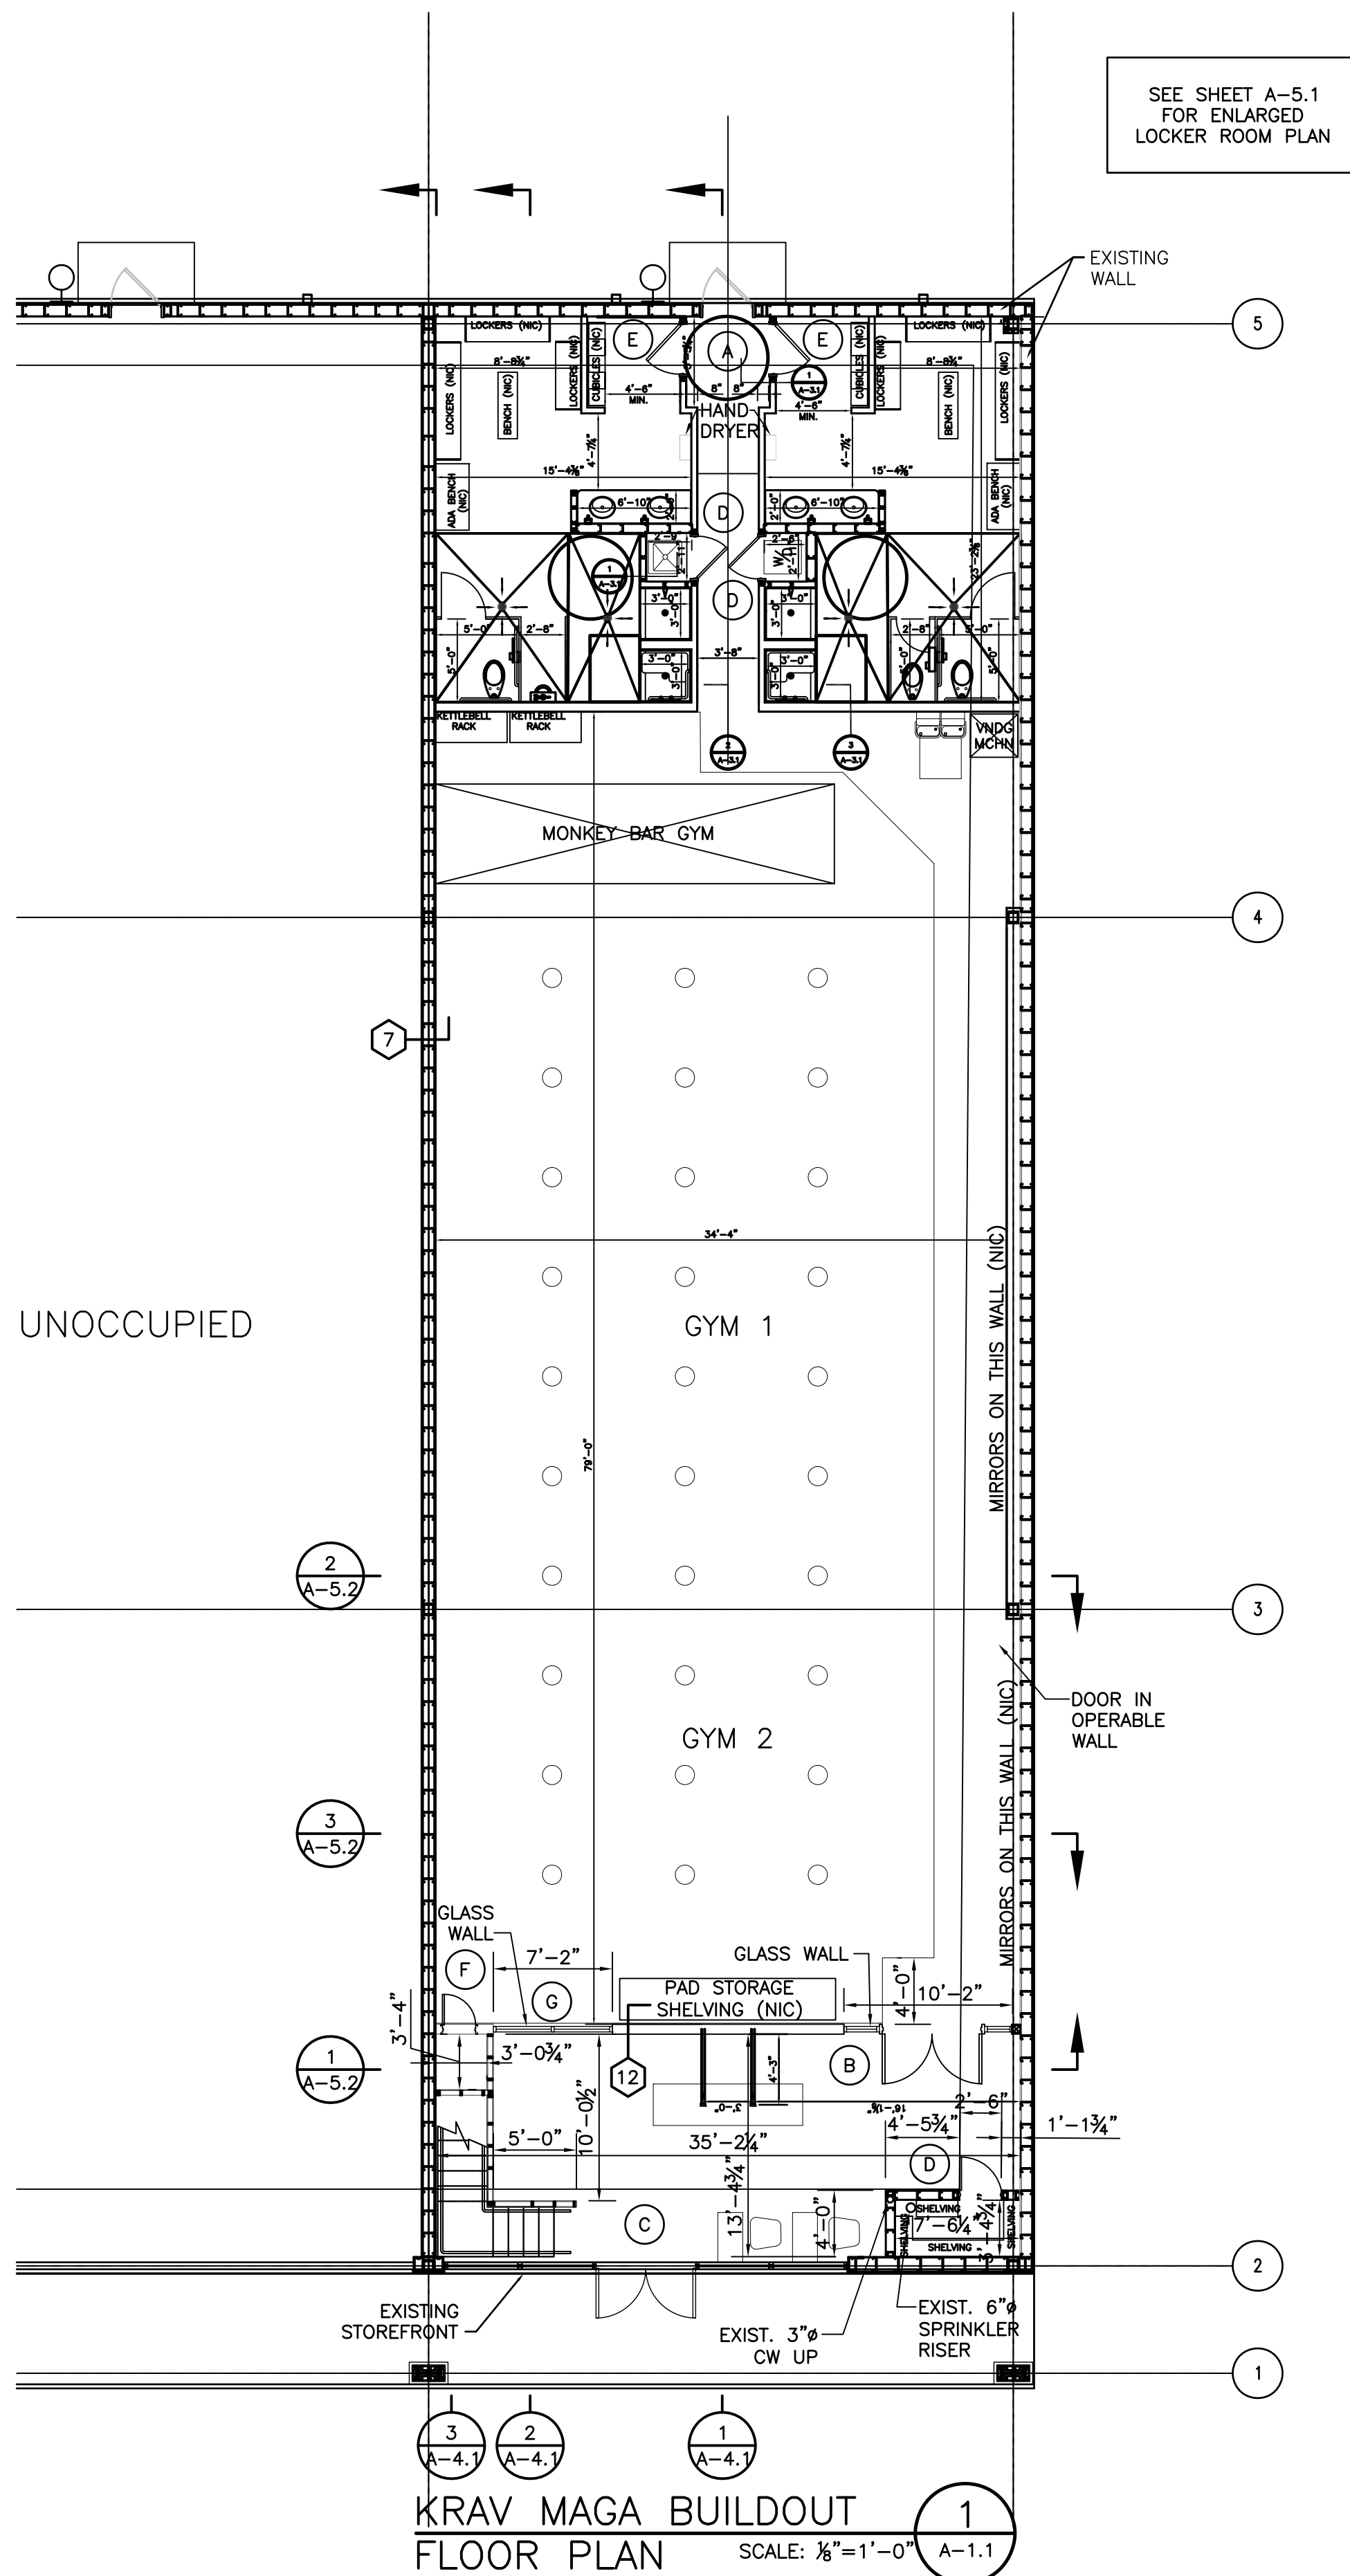

KRAV MAGA BUILDOUT
FLOOR PLAN SCALE: $\frac{1}{8}"=1'-0"$ A-1.1

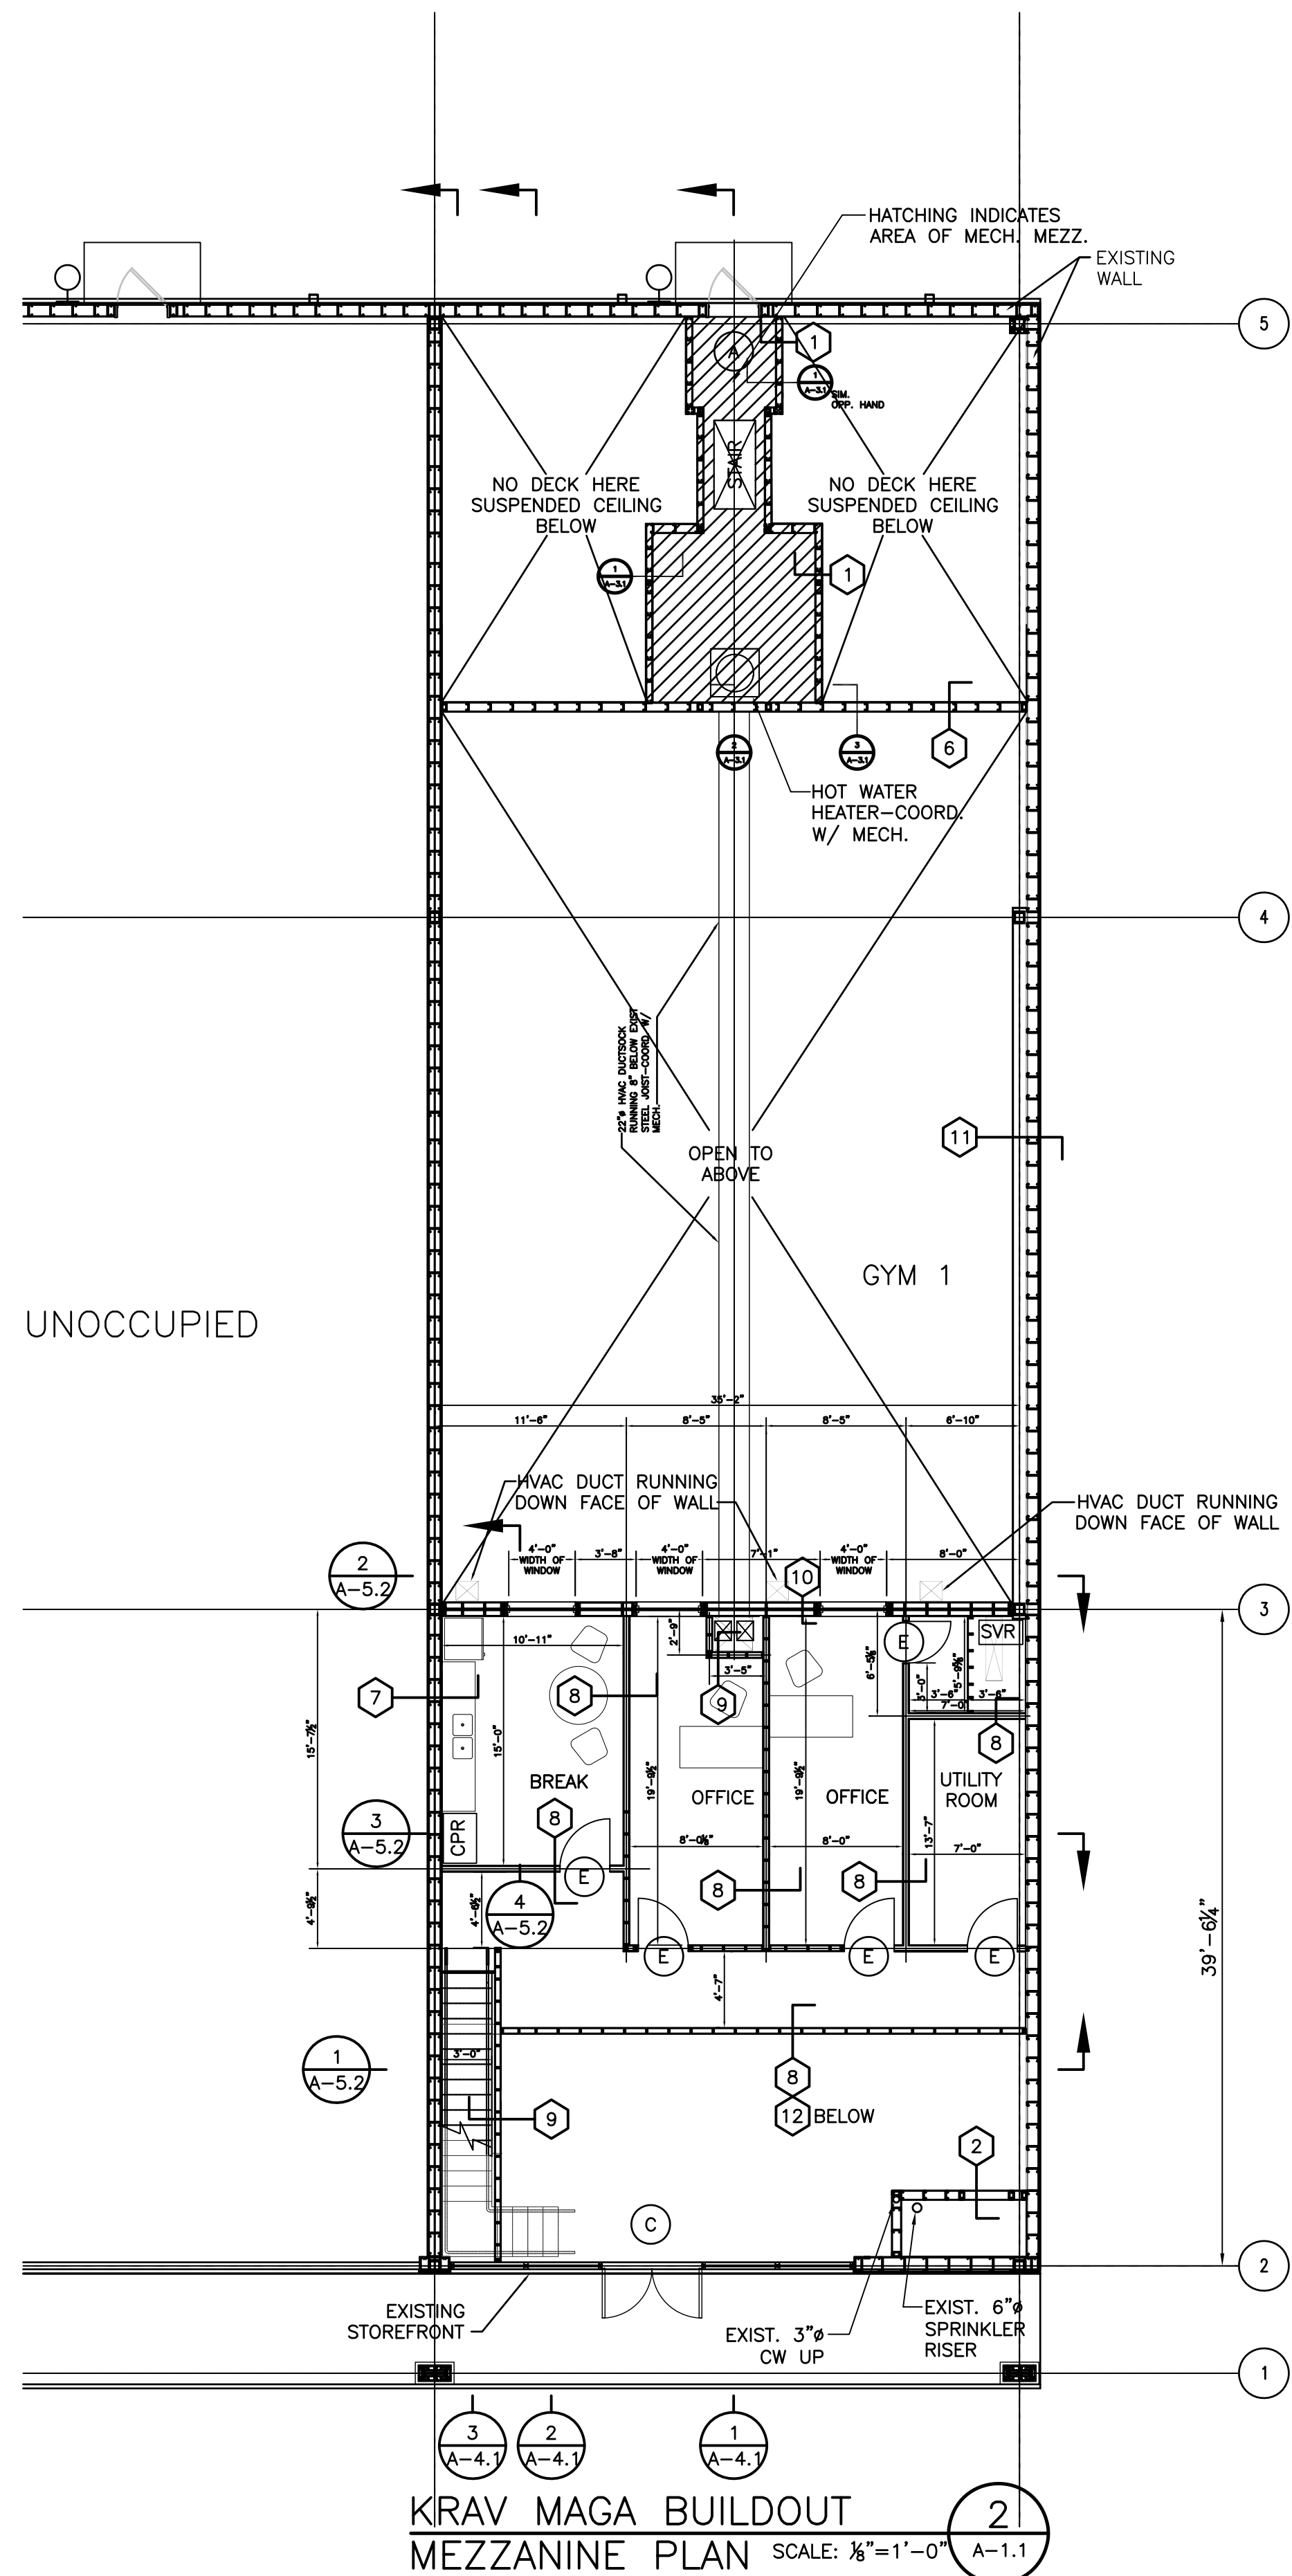

KRAV MAGA BUILDOUT
MEZZANINE PLAN SCALE: $\frac{1}{8}"=1'-0"$ A-1.1

WALL TYPES						
MARK	STUD SIZE	MATERIAL	CLADDING	INSULATION	FINISH	REMARKS
①	3½" - 18GA 362S162 - 54	CFS	¾" GYP. NS & FS	4" BATT.	PAINTED	
②	3½" - 18GA 362S162 - 54	CFS	¾" GYP. - HALL ½" PLY, CMT. BD, TILE	4" BATT.	PAINTED - HALL TILE - SHOWER	SEE SHOWER DETAILS
③	3¾" - 18GA 362S162 - 43	CFS	¾" GYP. NS & FS	NONE	PAINTED	MOISTURE RESISTANT GYP.
④	6" - 16GA 600S162 - 54	CFS	½" PLYWD CMT. BD, TILE	NONE	TILE	SEE SHOWER DETAILS
⑤	6" - 18GA 600S162 - 43	CFS	¾" GYP. NS & FS	6" BATT.	PAINTED	
⑥	6" - 16GA 600S162 - 54	CFS	¾" GYP. NS & FS	6" BATT.	PAINTED	
⑦	8" - 16GA 800S200 - 54	CFS	2 LAYERS ¾" TYPE X NS & FS	6" BATT. R-19	PAINTED	
⑧	2x4	WOOD SYP	¾" GYP. NS & FS	4" BATT.	PAINTED	
⑨	2x4	WOOD SYP	¾" GYP. NS & FS	NONE	PAINTED	
⑩	2 - ROWS 2x4	WOOD SYP	¾" GYP. NS & FS	4" BATT. ONE SIDE	PAINTED	SEE STRUCTURAL
⑪	6" - 18GA 600S162 - 43	CFS	¾" GYP. ONE SIDE	NONE	PAINTED	FURRING BRACE
⑫	2x6	WOOD SYP	¾" GYP. NS & FS	6" BATT.	PAINTED	

LEGEND:
CFS = COLD FORM STEEL
SYP = SOUTHERN YELLOW PINE

OPENING SCHEDULE			
MARK	WIDTH	HEIGHT	DESCRIPTION
(A)	3'-0"	7'-0"	HOLLOW METAL DOOR & FRAME WITH PANIC HARDWARE & DOOR CLOSER
(B)	3'-0"	7'-0"	(2) 3070 GLASS DOORS IN BRONZE ALUM. WINDOW WALL W/SINGLE PANE CLEAR SAFETY GLAZING
(C)	3'-0"	7'-0"	(2) 3070 GLASS DOORS IN BRONZE ALUM. FRAME - IR LOW-E 1 5/8 THK. DOUBLE GLAZING
(D)	2'-6"	7'-0"	STAINED BIRCH DOOR IN H.M. FRAME W/KEYED LOCKSET
(E)	3'-0"	7'-0"	STAINED BIRCH DOOR IN H.M. FRAME W/PRIVACY HARDWARE
(F)	2'-0"	7'-0"	2070 STAINED BIRCH DOOR IN H.M. FRAME
(G)	3'-0"	7'-0"	CLEAR SINGLE PANE SAFETY GLASS IN BRONZE ANODIZED ALUMINUM FRAME


FINISH SCHEDULE						
ROOM	FLOOR	WALLS	CEILING	CLG. HEIGHT	BASE	REMARKS
FOYER	POLISHED CONC.	PAINTED GYP. BD.	PAINTED STRUCT.	OPEN TO STRUCT.	VINYL	----
GYM 1	POLISHED CONC.	PAINTED GYP. BD.	PAINTED STRUCT.	OPEN TO STRUCT.	VINYL	----
GYM 2	POLISHED CONC.	PAINTED GYP. BD.	GYP. BD. PAINTED	10'-5"	VINYL	----
OFFICE 1	VINYL TILE OVER PLYWOOD DECK	PAINTED GYP. BD.	PAINTED STRUCT.	OPEN TO STRUCT.	VINYL	----
OFFICE 2	VINYL TILE OVER PLYWOOD DECK	PAINTED GYP. BD.	PAINTED STRUCT.	OPEN TO STRUCT.	VINYL	----
SERVER ROOM	VINYL TILE OVER PLYWOOD DECK	PAINTED GYP. BD.	PAINTED STRUCT.	OPEN TO STRUCT.	VINYL	----
BREAK ROOM	VINYL TILE OVER PLYWOOD DECK	PAINTED GYP. BD.	PAINTED STRUCT.	OPEN TO STRUCT.	VINYL	----
STORAGE	VINYL TILE OVER PLYWOOD DECK	PAINTED GYP. BD.	PAINTED STRUCT.	OPEN TO STRUCT.	VINYL	----
MEN'S DRESSING ROOM	POLISHED CONC.	PAINTED GYP. BD.	SUSP. CEILING VINYL FACED	10'-0"	VINYL	----
WOMEN'S DRESSING ROOM	POLISHED CONC.	PAINTED GYP. BD.	SUSP. CEILING VINYL FACED	10'-0"	VINYL	----
HALL	POLISHED CONC.	PAINTED GYP. BD.	GYP. BD. PAINTED	10'-0"	VINYL	----

CONSTRUCTION SET

1/20/17

PERRIN & CARTER, INC.
ENGINEERS, ARCHITECTS, & PLANNERS

3501 Ridgelake Dr., Metairie, La 70002

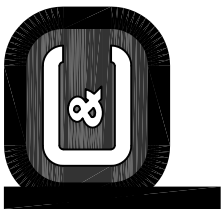

BY _____

NOTES

DATE _____

DATE: 1/20/17
DRAWN BY: PF
CHECKED BY: MAC
FILE NAME: 07015_A1.1

SHEET TITLE:
KRAV MAGA
FLOOR PLAN
& RCP
PROJECT NO.:

07015

DWG. NO.:

 $\Delta_{-1,1}$

A.1.1