


CAVAL NO. 3
(Also Known as Veterans Highway)
VETERANS MEMORIAL BOULEVARD

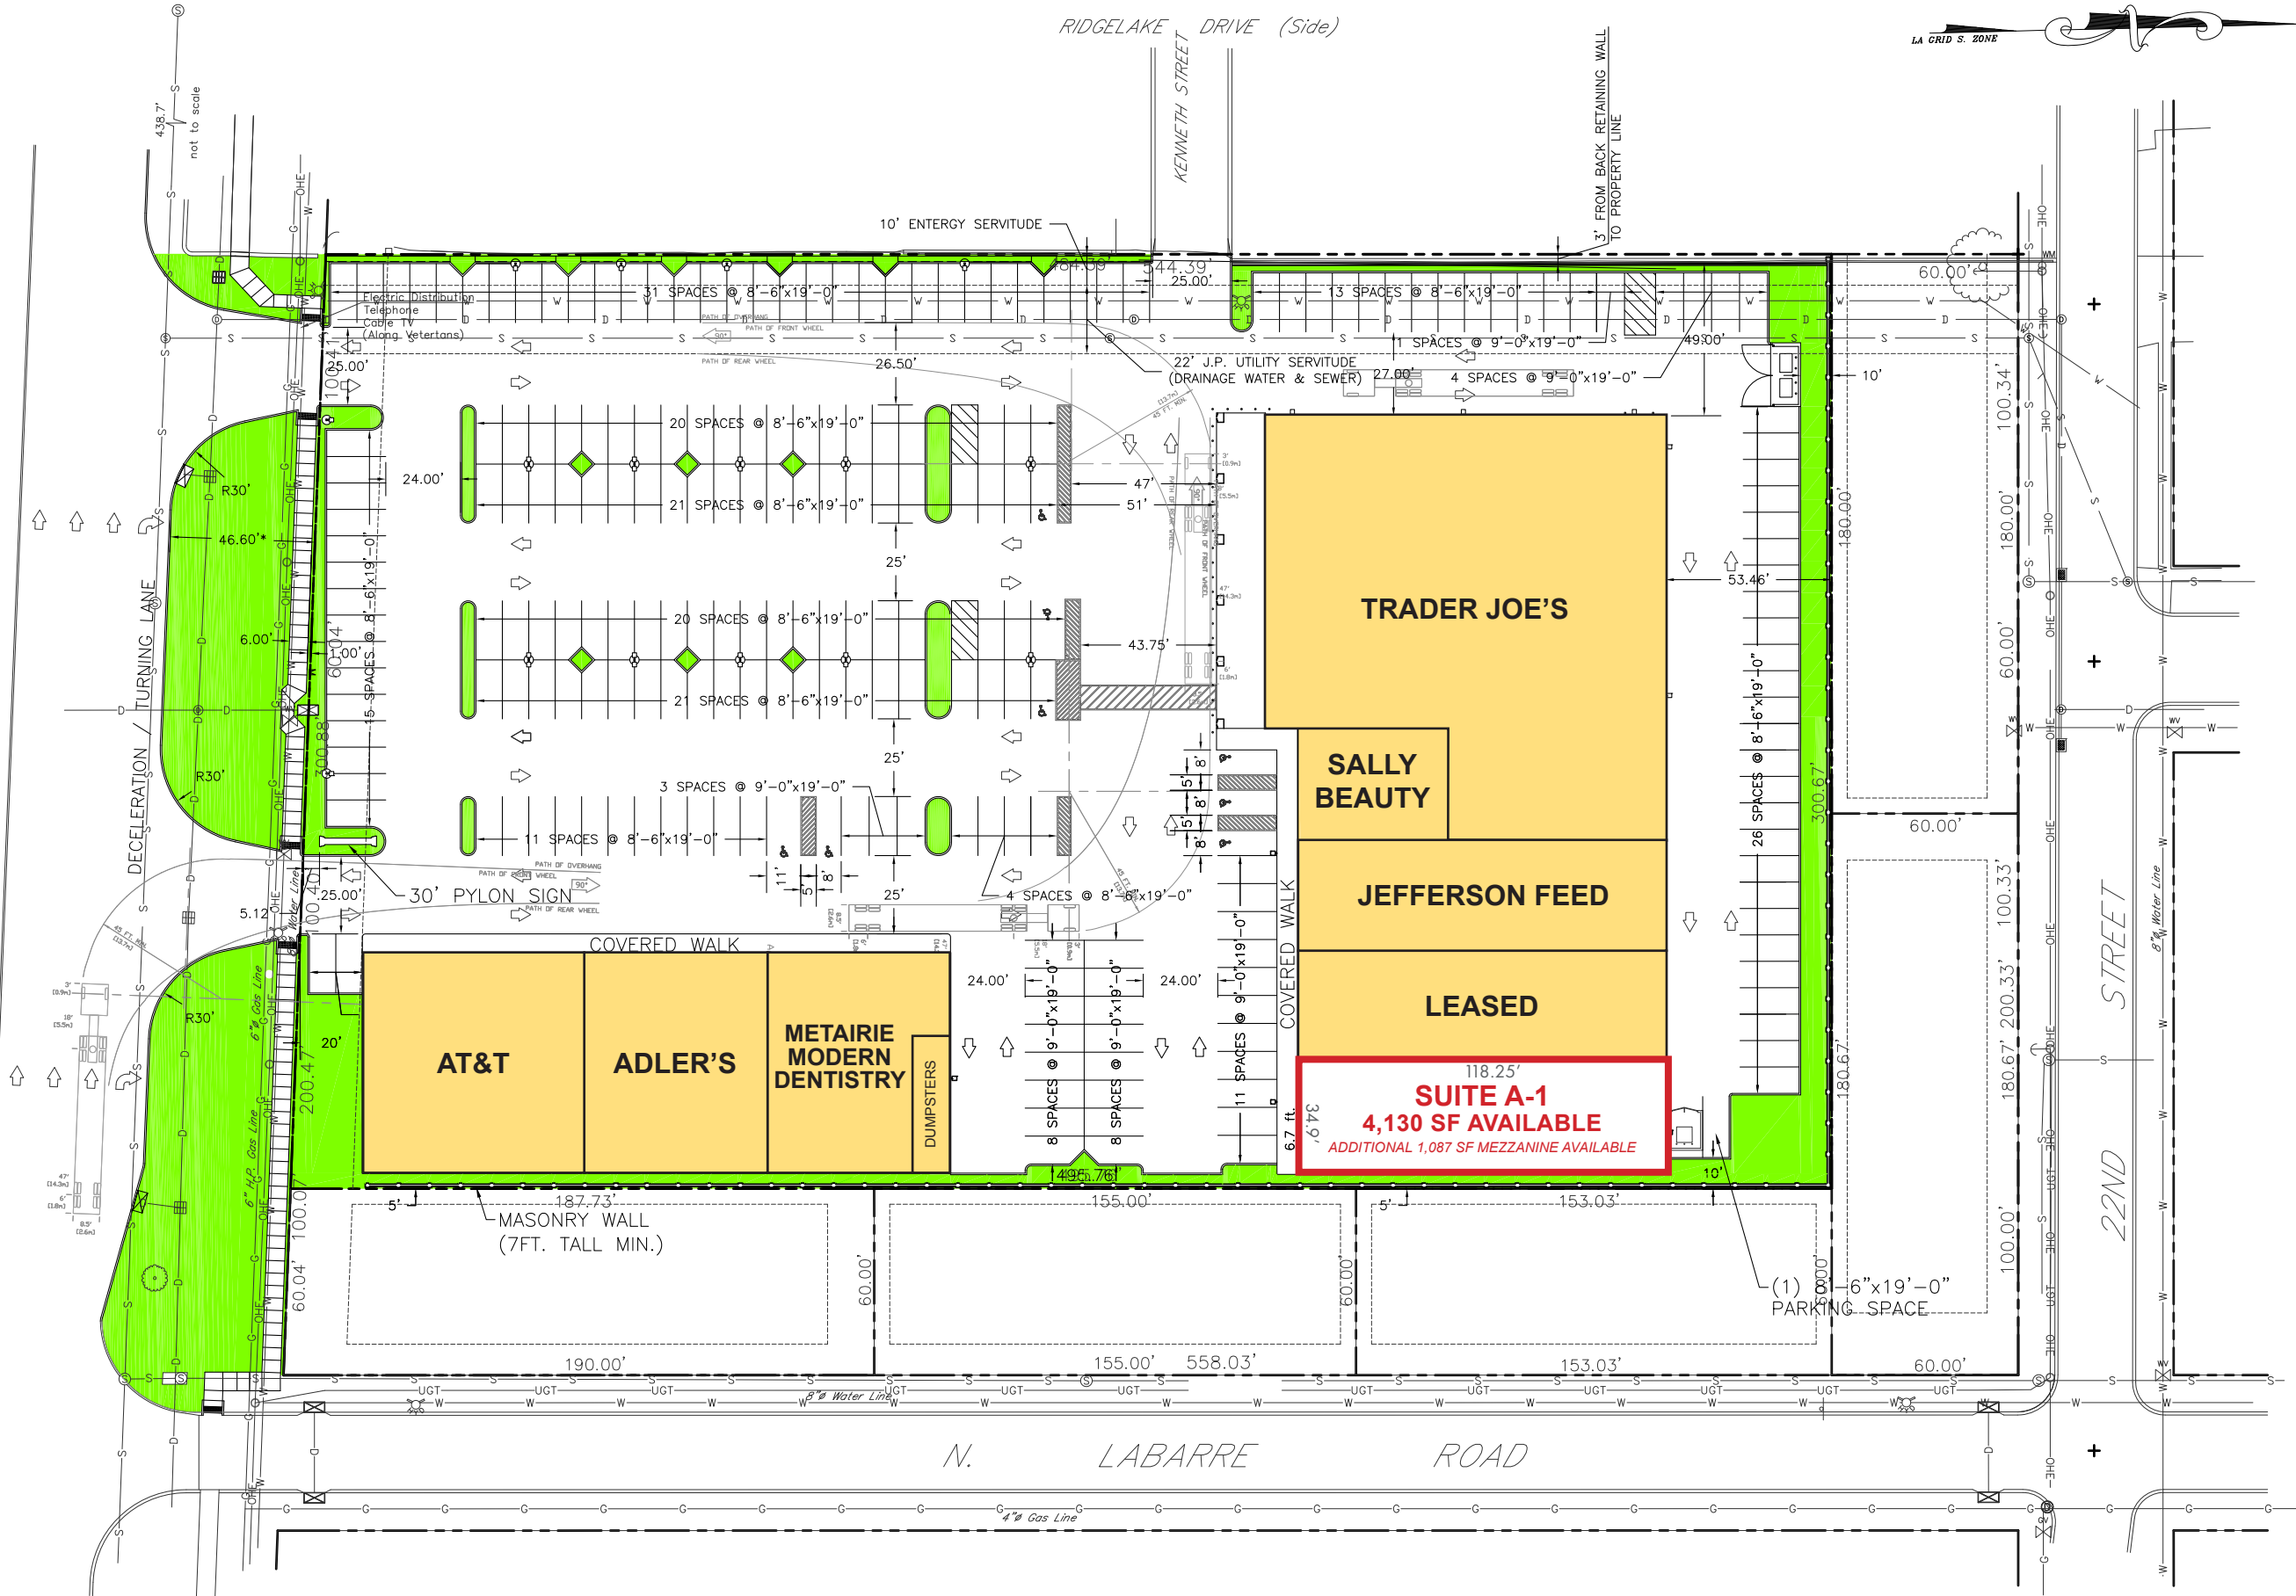

CECILE PARK SUBDIVISION
LOT 1 SQUARE 1
LOT AREA: 3.38 ACRES
DEVELOPMENT: 45,000 SQ. FT.
ZONING: C-1, CPZ OVERLAY
LAND USE: HIC

PARKING PROVIDED
217 PARKING SPACES
8 ADA SPACES
TOTAL 225 PARKING SPACES

PERRIN & CARTER INC.
ENGINEERS, ARCHITECTS, & PLANNERS
3501 Ridgelaque Dr., Metairie, La 70002
TOLMAS RETAIL DEVELOPMENT - PHASE 01
Metairie, Louisiana



REV.	DATE	DESCRIPTION

DATE: 9/15/15
DRAWN BY: PF
CHECKED BY: MAC
FILE NAME: SITE PLAN 02

SHEET TITLE:
SITE PLAN

PROJECT NO.:
07015

DWG. NO.:
02

SHEET OF