




RCL ARCHITECTURE, L.L.C.
825 W. Canine Ave. Suite 200
Metairie, LA 70001
504-885-4444
Fax: 504-885-4447
825 Canine Ave.
New Orleans, LA 70113
504-885-7945
This drawing and design are the exclusive property of RCL Architecture, L.L.C. and may not be reproduced or used without authorization and written permission. © 2021

RCLA
Project Number: 22317
Date Issued: 11/16/2023
Drawn By: LBW
Checked By: XX
Revisions:
XX
XX
XX
XX
XX

CONCEPT LAYOUT
PROPOSED BANK
4520 HIGHWAY 22
MANDEVILLE, LA 70458

Preliminary Design
Copyright 2023
Sheet Number:
PD-2

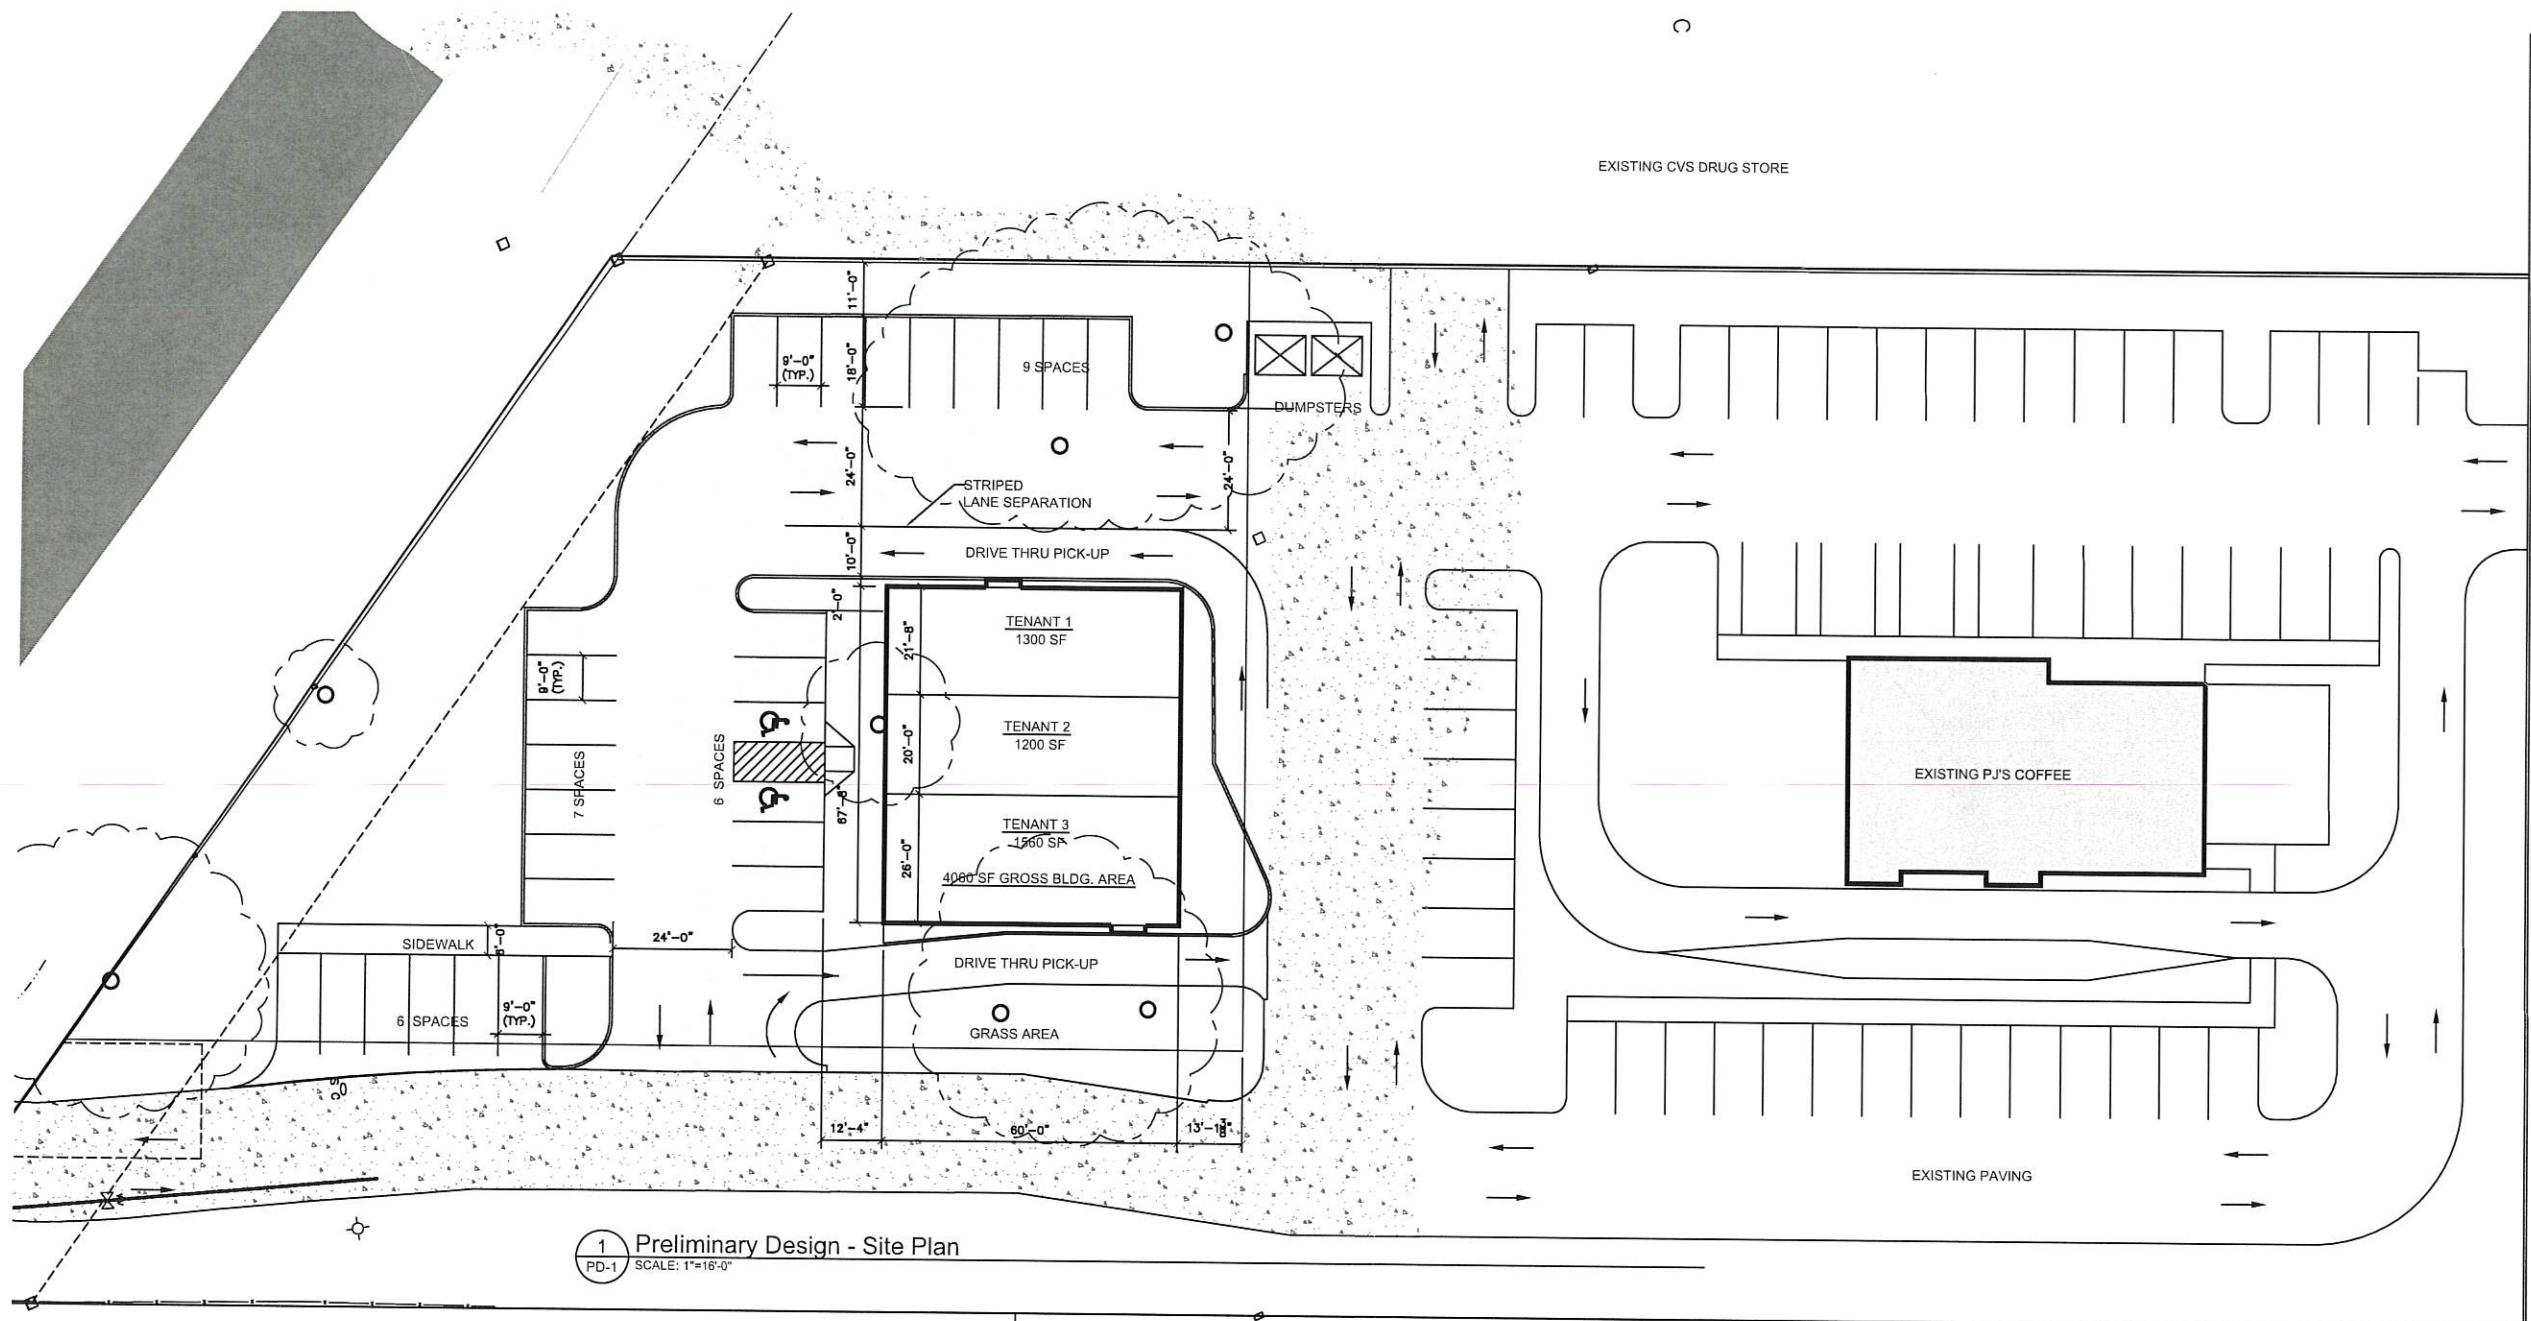

1 Preliminary Design - Site Plan
PD-1
SCALE: 1"=16'-0"



PARKING	
REQUIRED (1/200 SF)	21 SPACES
PROVIDED	26 SPACES

NOW OR FORMERLY
#4510 HWY 22

NOW OR FORMERLY
DECS INVESTMENTS, LLC
#4510 HWY 22

LEGEND	
	EXISTING PAVEMENT & IMPROVEMENTS (UNSHADED)
	PROPOSED DEVELOPMENT GROUND LEASE (SHADED)

OWNER: USA RHODES BL7
MUN. #4510 HIGHWAY

CONCEPTUAL PLAN
NOT FOR CONSTRUCTION
01/04/2024
RCL CONSULTANTS, LLC
FRANZ J. ZEMMER
La. LICENSE No. 28232
THIS DOCUMENT IS NOT TO BE USED FOR
CONSTRUCTION, BIDDING, RECORDATION,
CONVEYANCE, SALES OR AS THE BASIS
FOR THE ISSUANCE OF A PERMIT