


FLOOR PLAN

SCALE

1/8" = 1'-0"

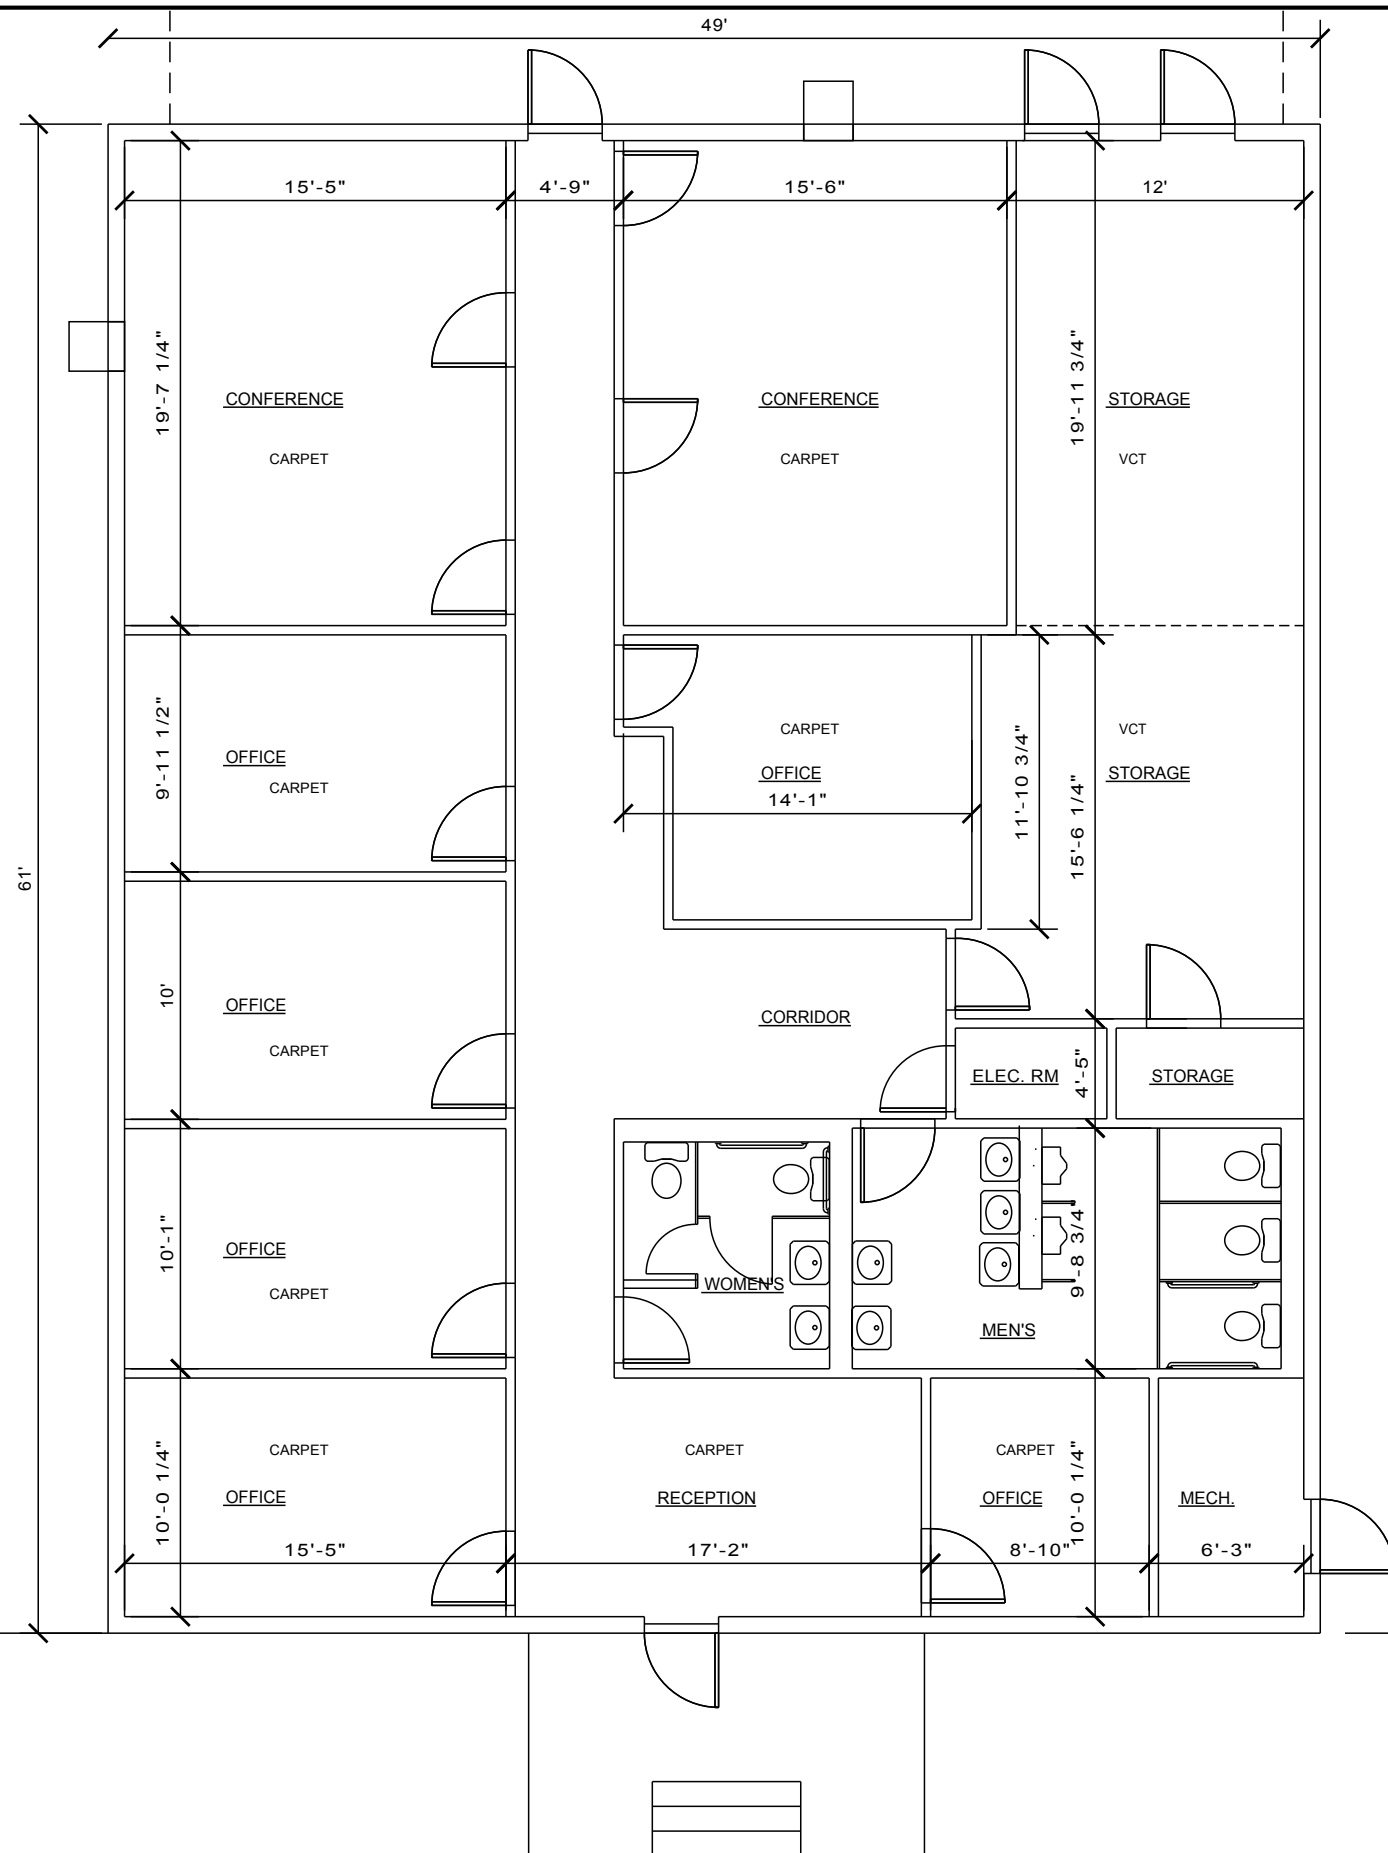

KEY
EXISTING INTERIOR PARTITIONS