


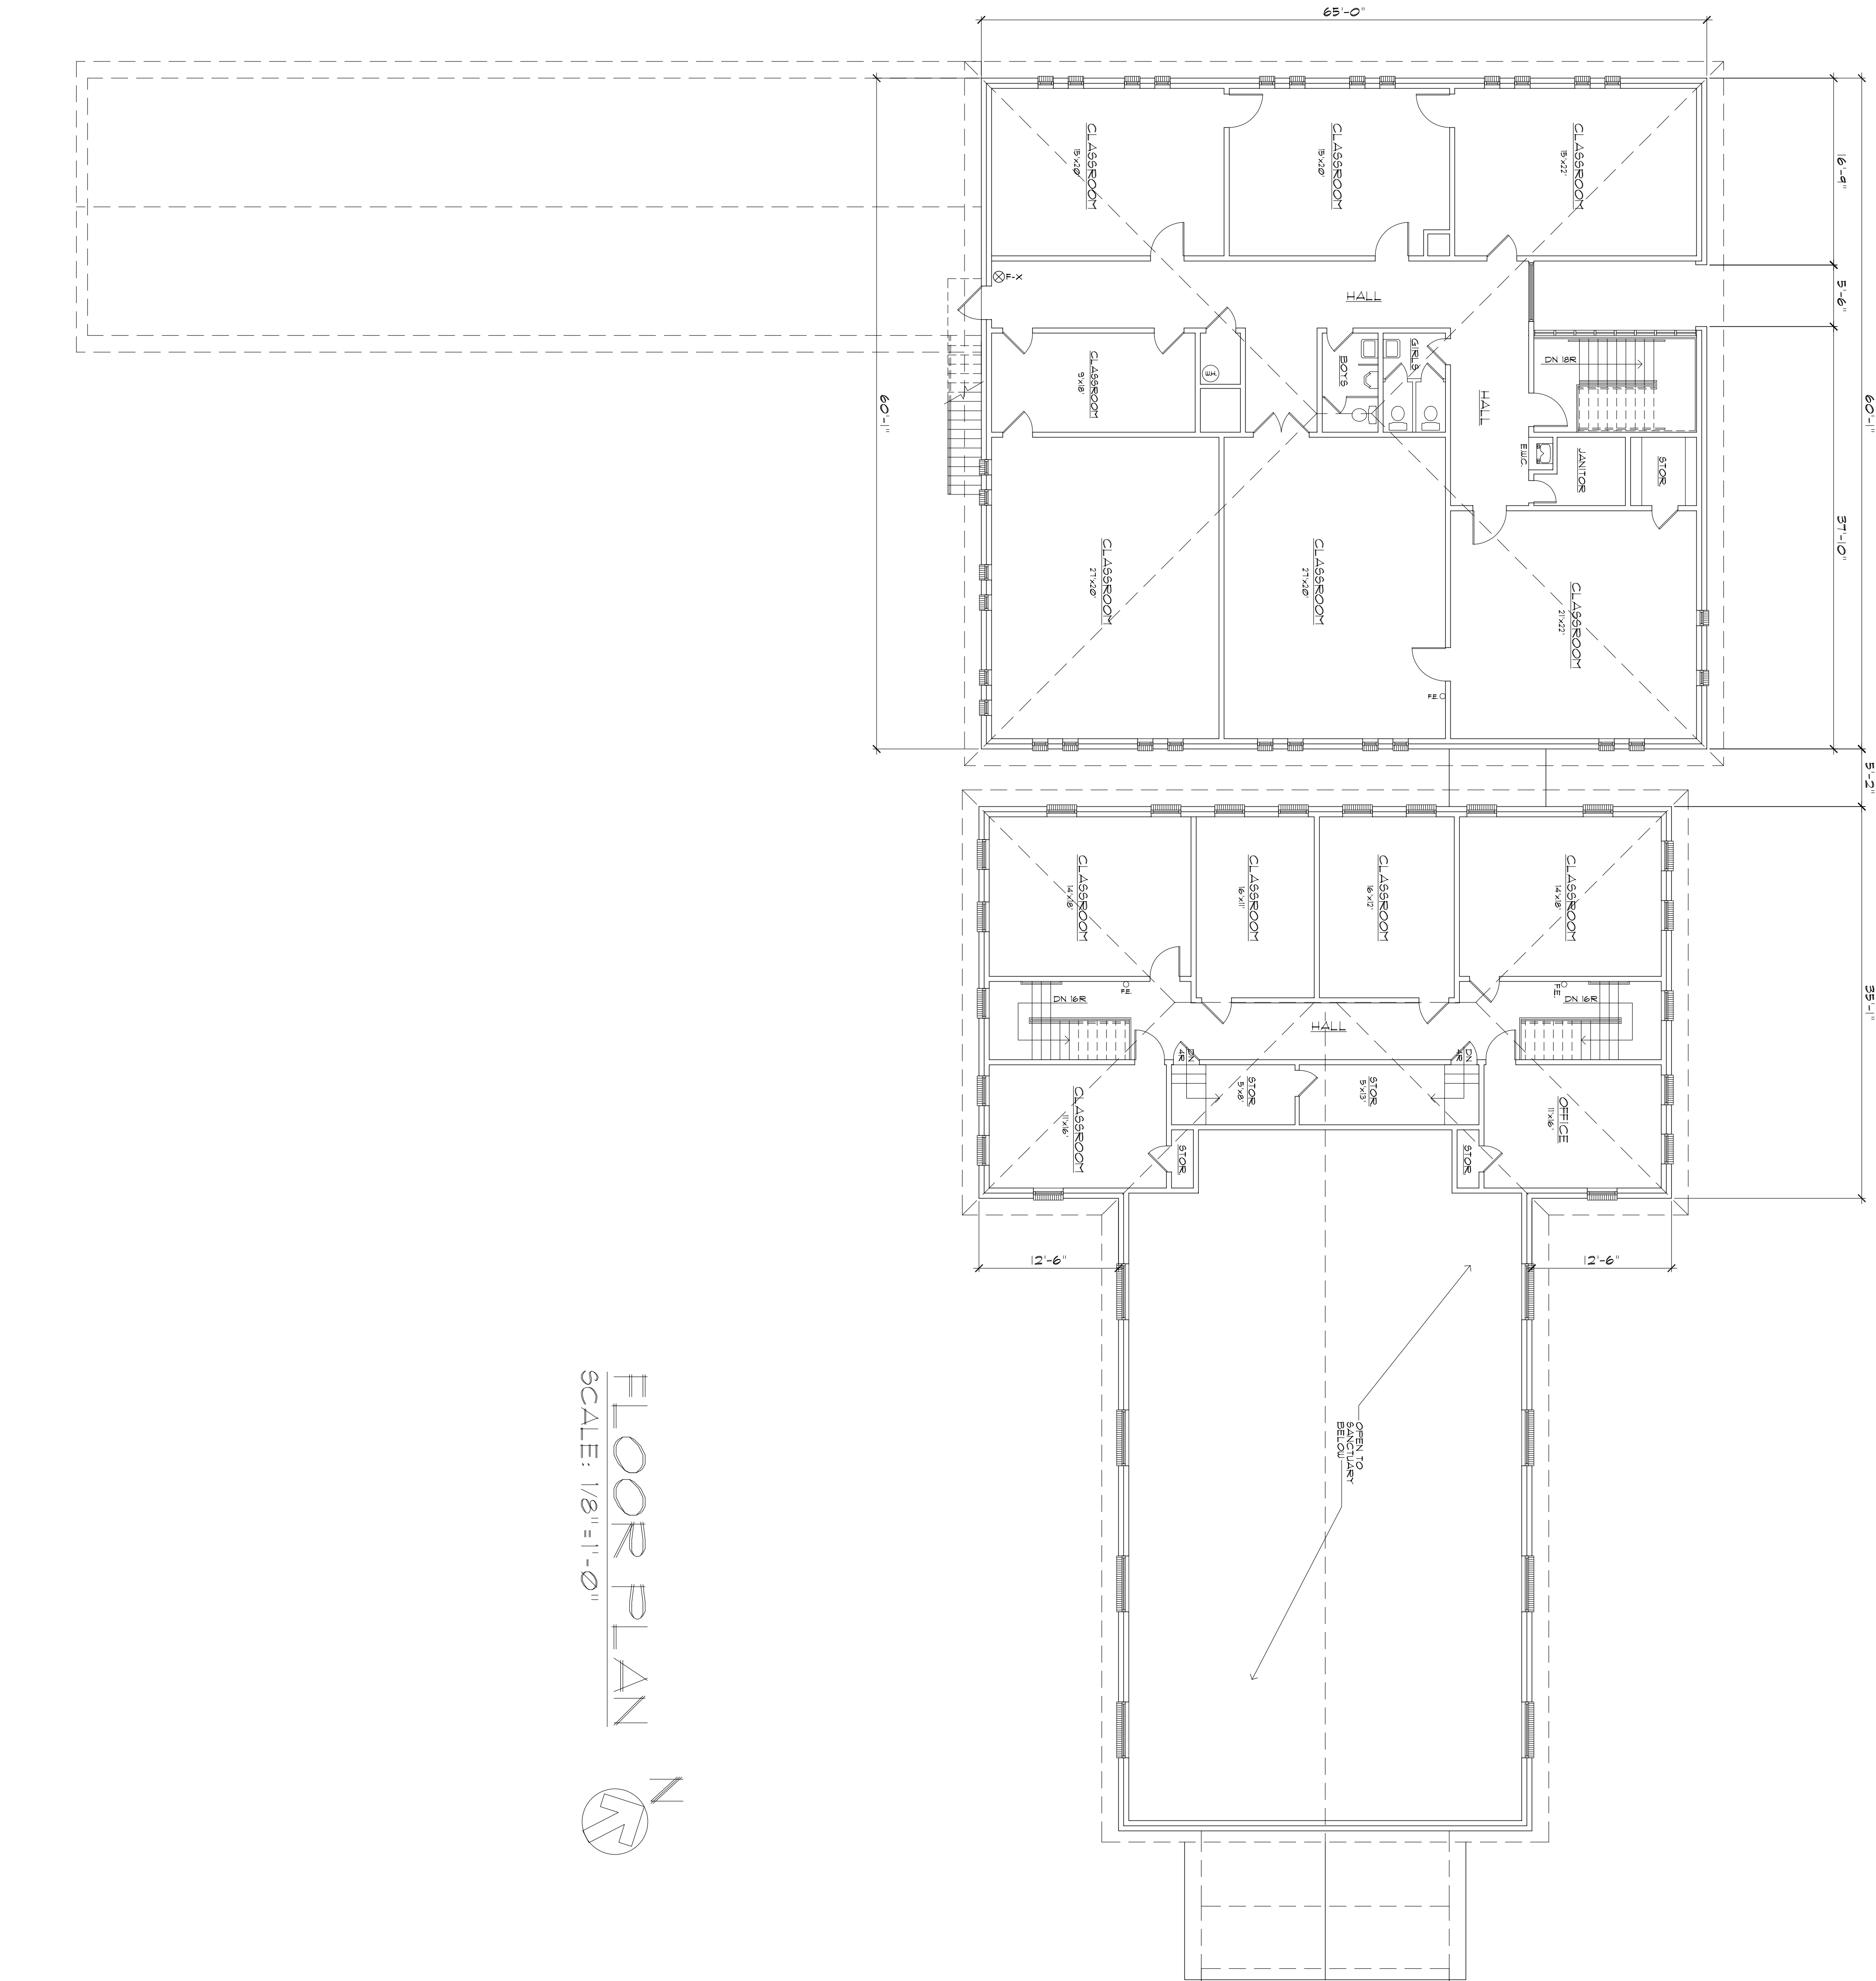


FLOOR PLAN
SCALE: 1/8" = 1'-0"

SHEET:
A102
OF =

RELEASE DATE:	
NO.	DATE
1	4-25-20PRELIM

REVISION DATES:	
NO.	DATE

HOLY FAMILY HOME SCHOOL
-
227 N. JEFFERSON AVE.
COVINGTON, LA. 70433

 

BORDER ARCHITECTS, INC.
A PROFESSIONAL CORPORATION
67159 Industry Lane, Suite C.
Covington, Louisiana 70433
(TEL) 985-892-6112 (FAX) 985-892-6119