



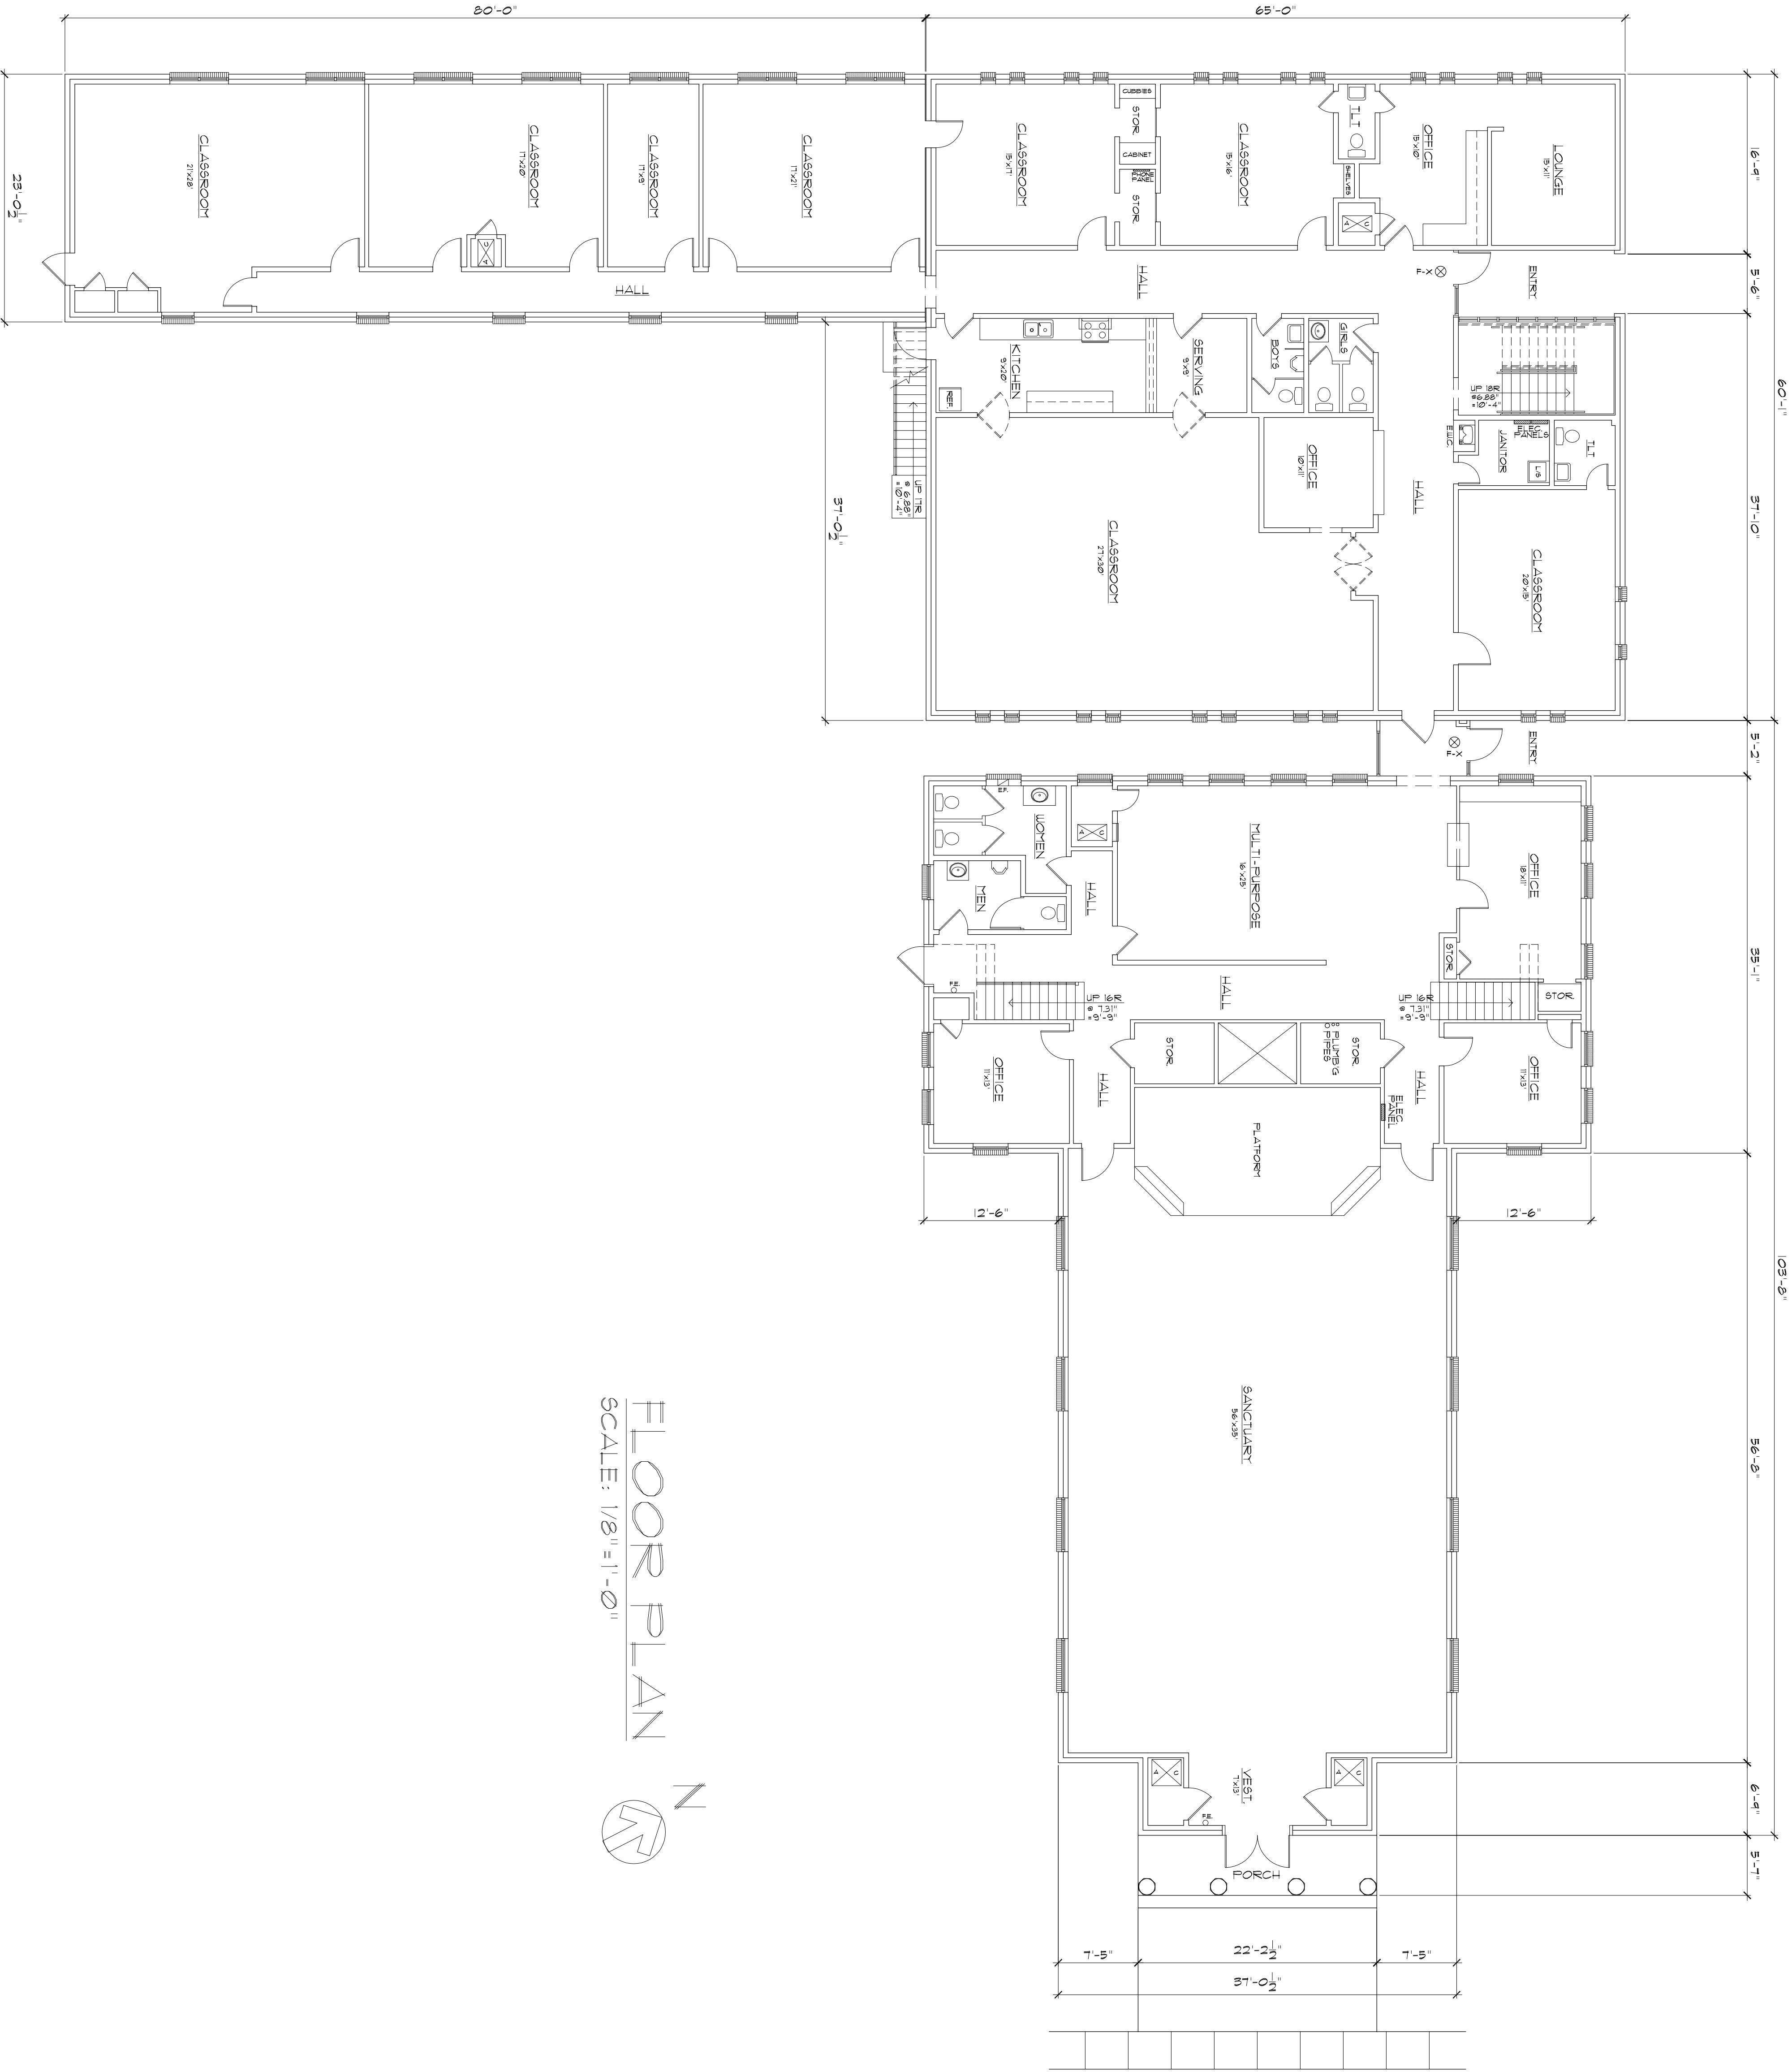

FLOOR PLAN

SCALE: 1/8" = 1'-0"

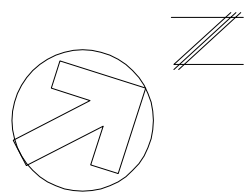

HOLY FAMILY HOME SCHOOL
-
227 N. JEFFERSON AVE.
COVINGTON, LA. 70433

REVISION DATES	
NO.	DATE PURPOSE

RELEASE DATE:	
NO.	DATE PURPOSE
1	9-25-20 PRELIM.

BORDER ARCHITECTS, INC.
A PROFESSIONAL CORPORATION
67159 Industry Lane, Suite C,
Covington, Louisiana 70433
(TEL) 985-842-6112 (FAX) 985-842-6179