


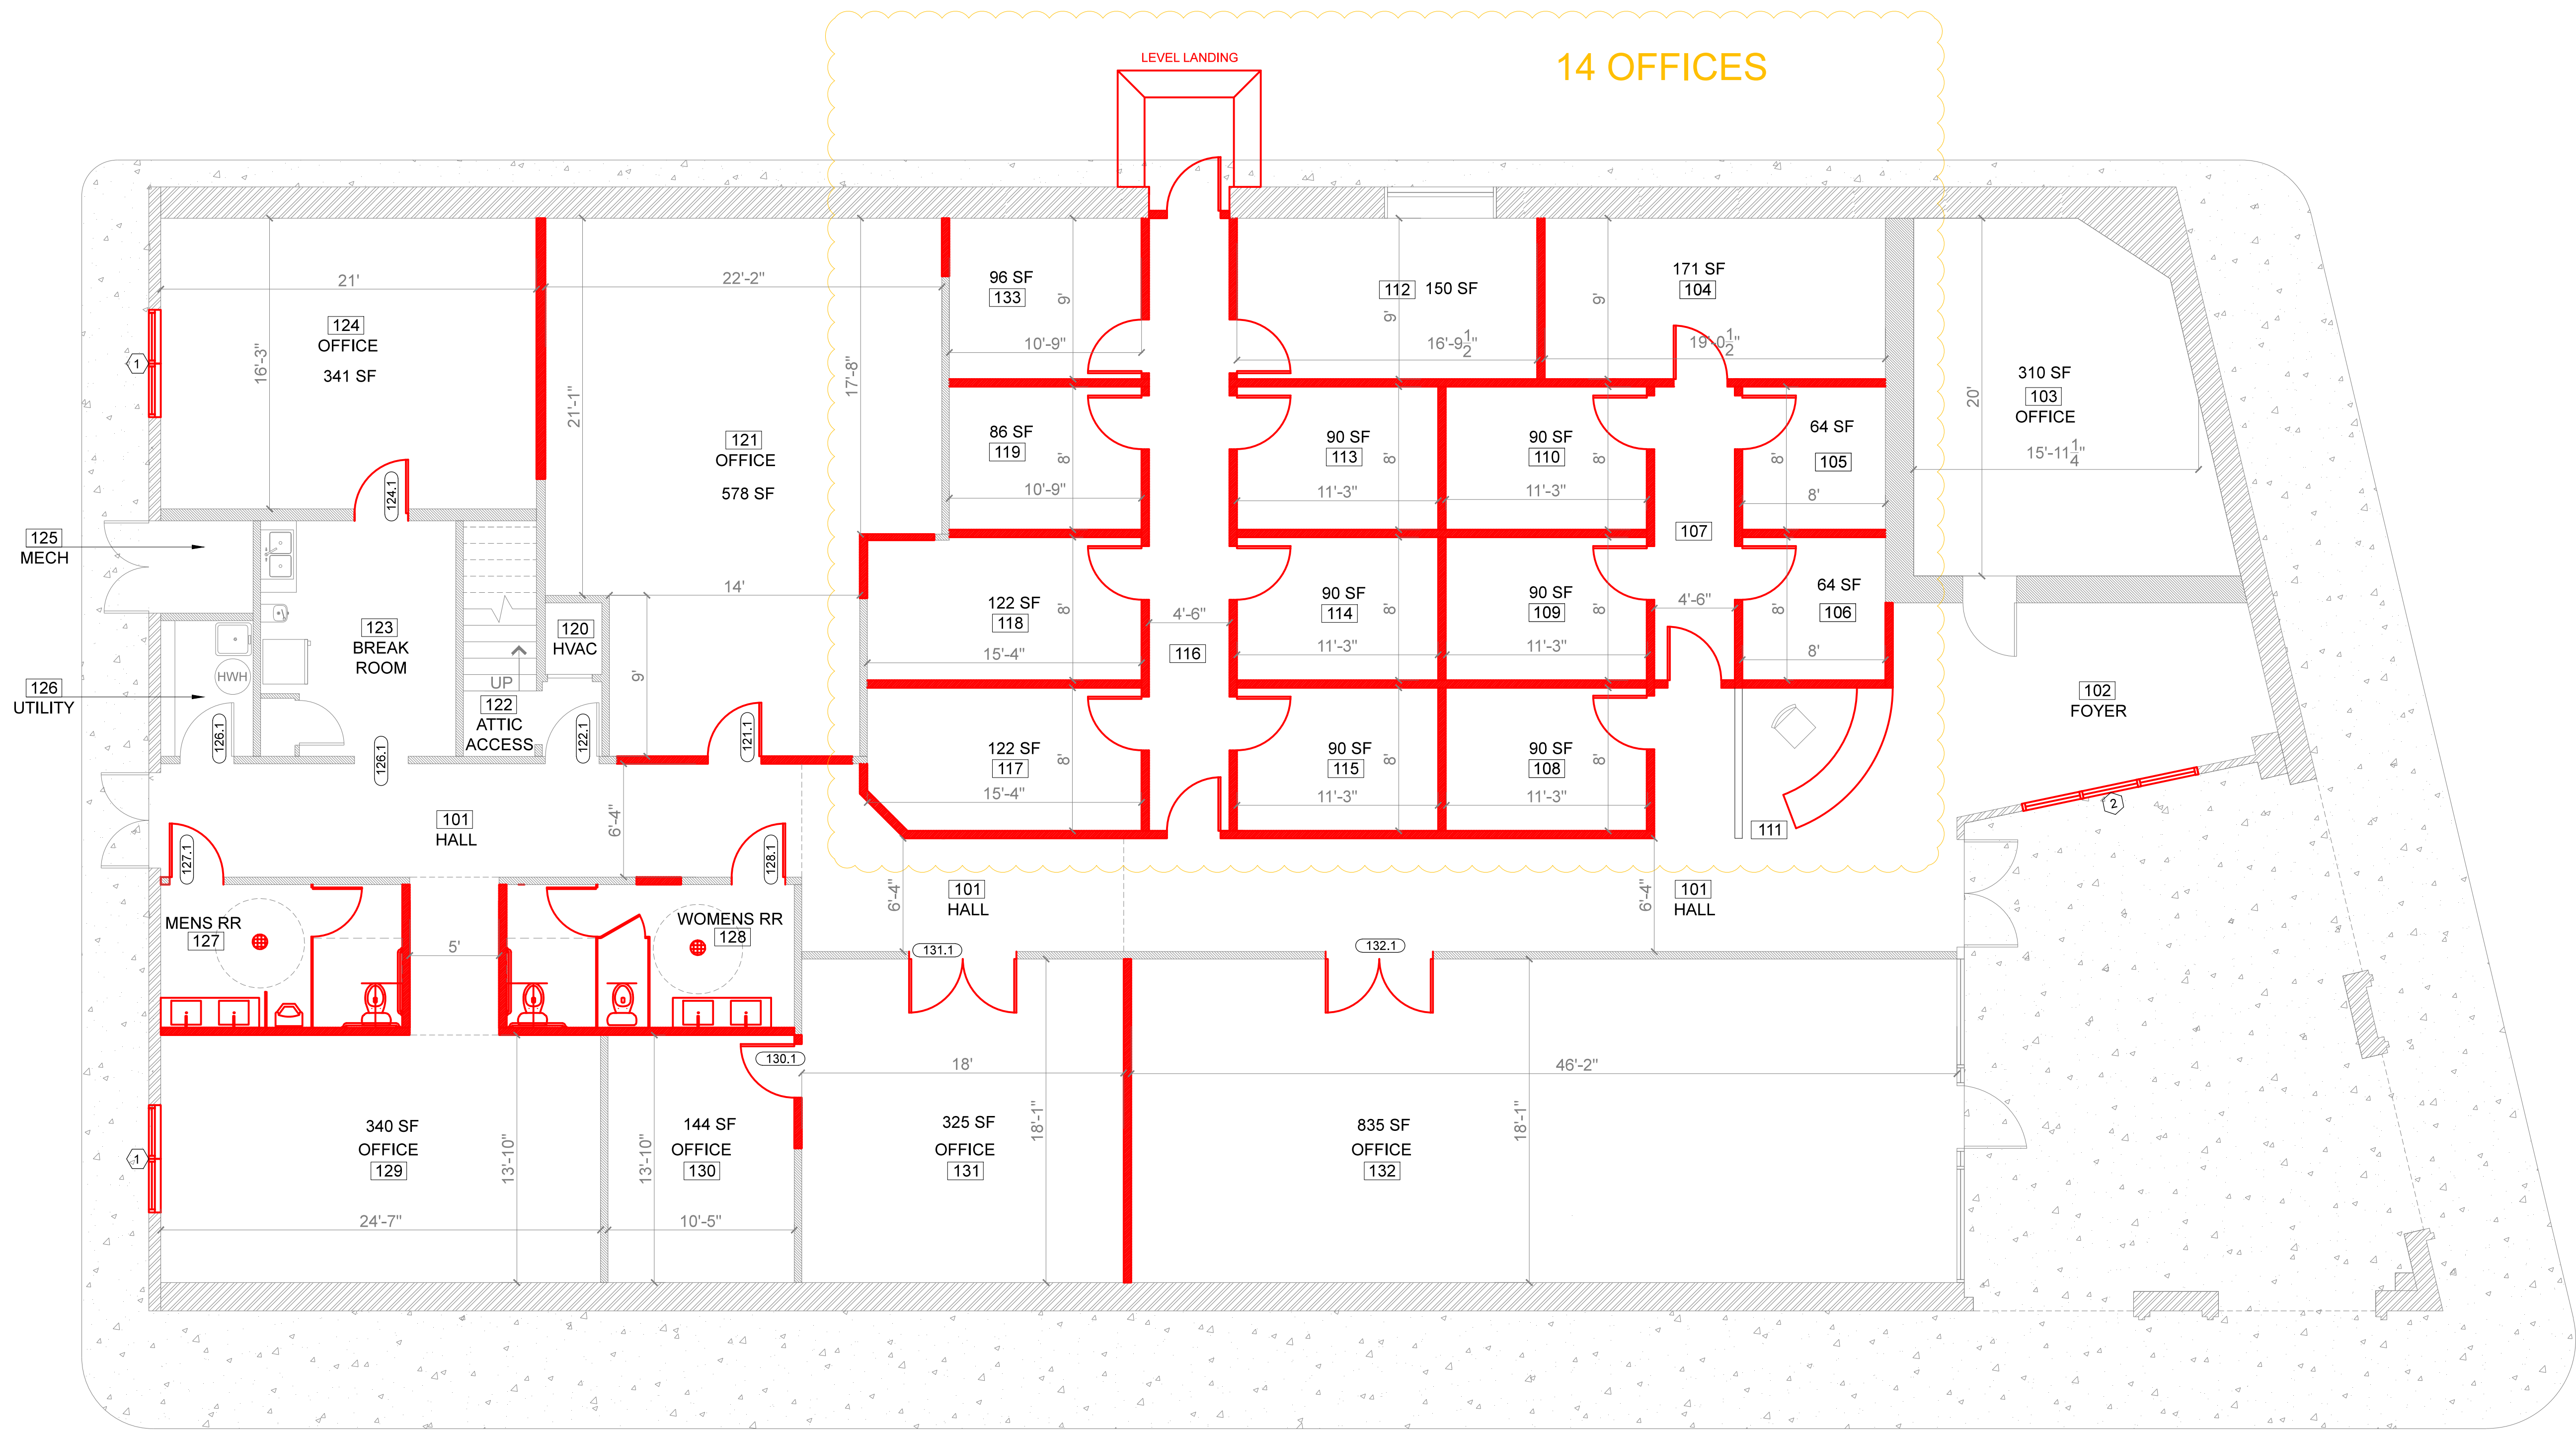

01 PROPOSED BUILDING MODIFICATION FLOOR PLAN
SCALE: 3/16" = 1'-0"
PAPER SIZE: 24" X 36"

LEGEND:

- 101.1 DOOR DESIGNATION (SEE LEGEND & SCHEDULE A6.1)
- 1 WINDOW DESIGNATION (SEE LEGEND & SCHEDULE A6.1)
- 1 WALL TYPE DESIGNATION (SEE LEGEND & SCHEDULE A6.1)
- WALL TYPE - EXISTING WALL
- WALL TYPE - NEW METAL STUD FRAMED WALL
- FE NEW 5 LB. MULTI-PURPOSE FIRE EXTINGUISHER ON WALL MOUNTED BRACKET

OPTION 2

REVISED

SOUTHERN
CONSTRUCTORS

6313 HWY 90 EAST
NEW IBERIA, LOUISIANA 70560
PH: 337.608.9013
FX: 337.560.4850
SOUTHERNCONSTRUCTORSLLC.COM

KELLER WILLIAMS
OFFICE BUILDING MODIFICATION
FOR MR. MO HANNIE
222 MAIN STREET, NEW IBERIA, LOUISIANA 70560

PROPOSED FLOOR
PLAN

REVISION DATE: 10-24-17

A1.3