


NAME	USABLE	COMMON (16%)	RENTABLE SF
Suite 212 (2A)	745 SF	119 SF	865 SF
2B	2,720 SF	435 SF	3,155 SF
Suite 210 (2C)	1,069 SF	171 SF	1,240 SF
2D	4,064 SF	650 SF	4,715 SF

1 SECOND FLOOR PLAN

SCALE: 3/32" = 1'-0"

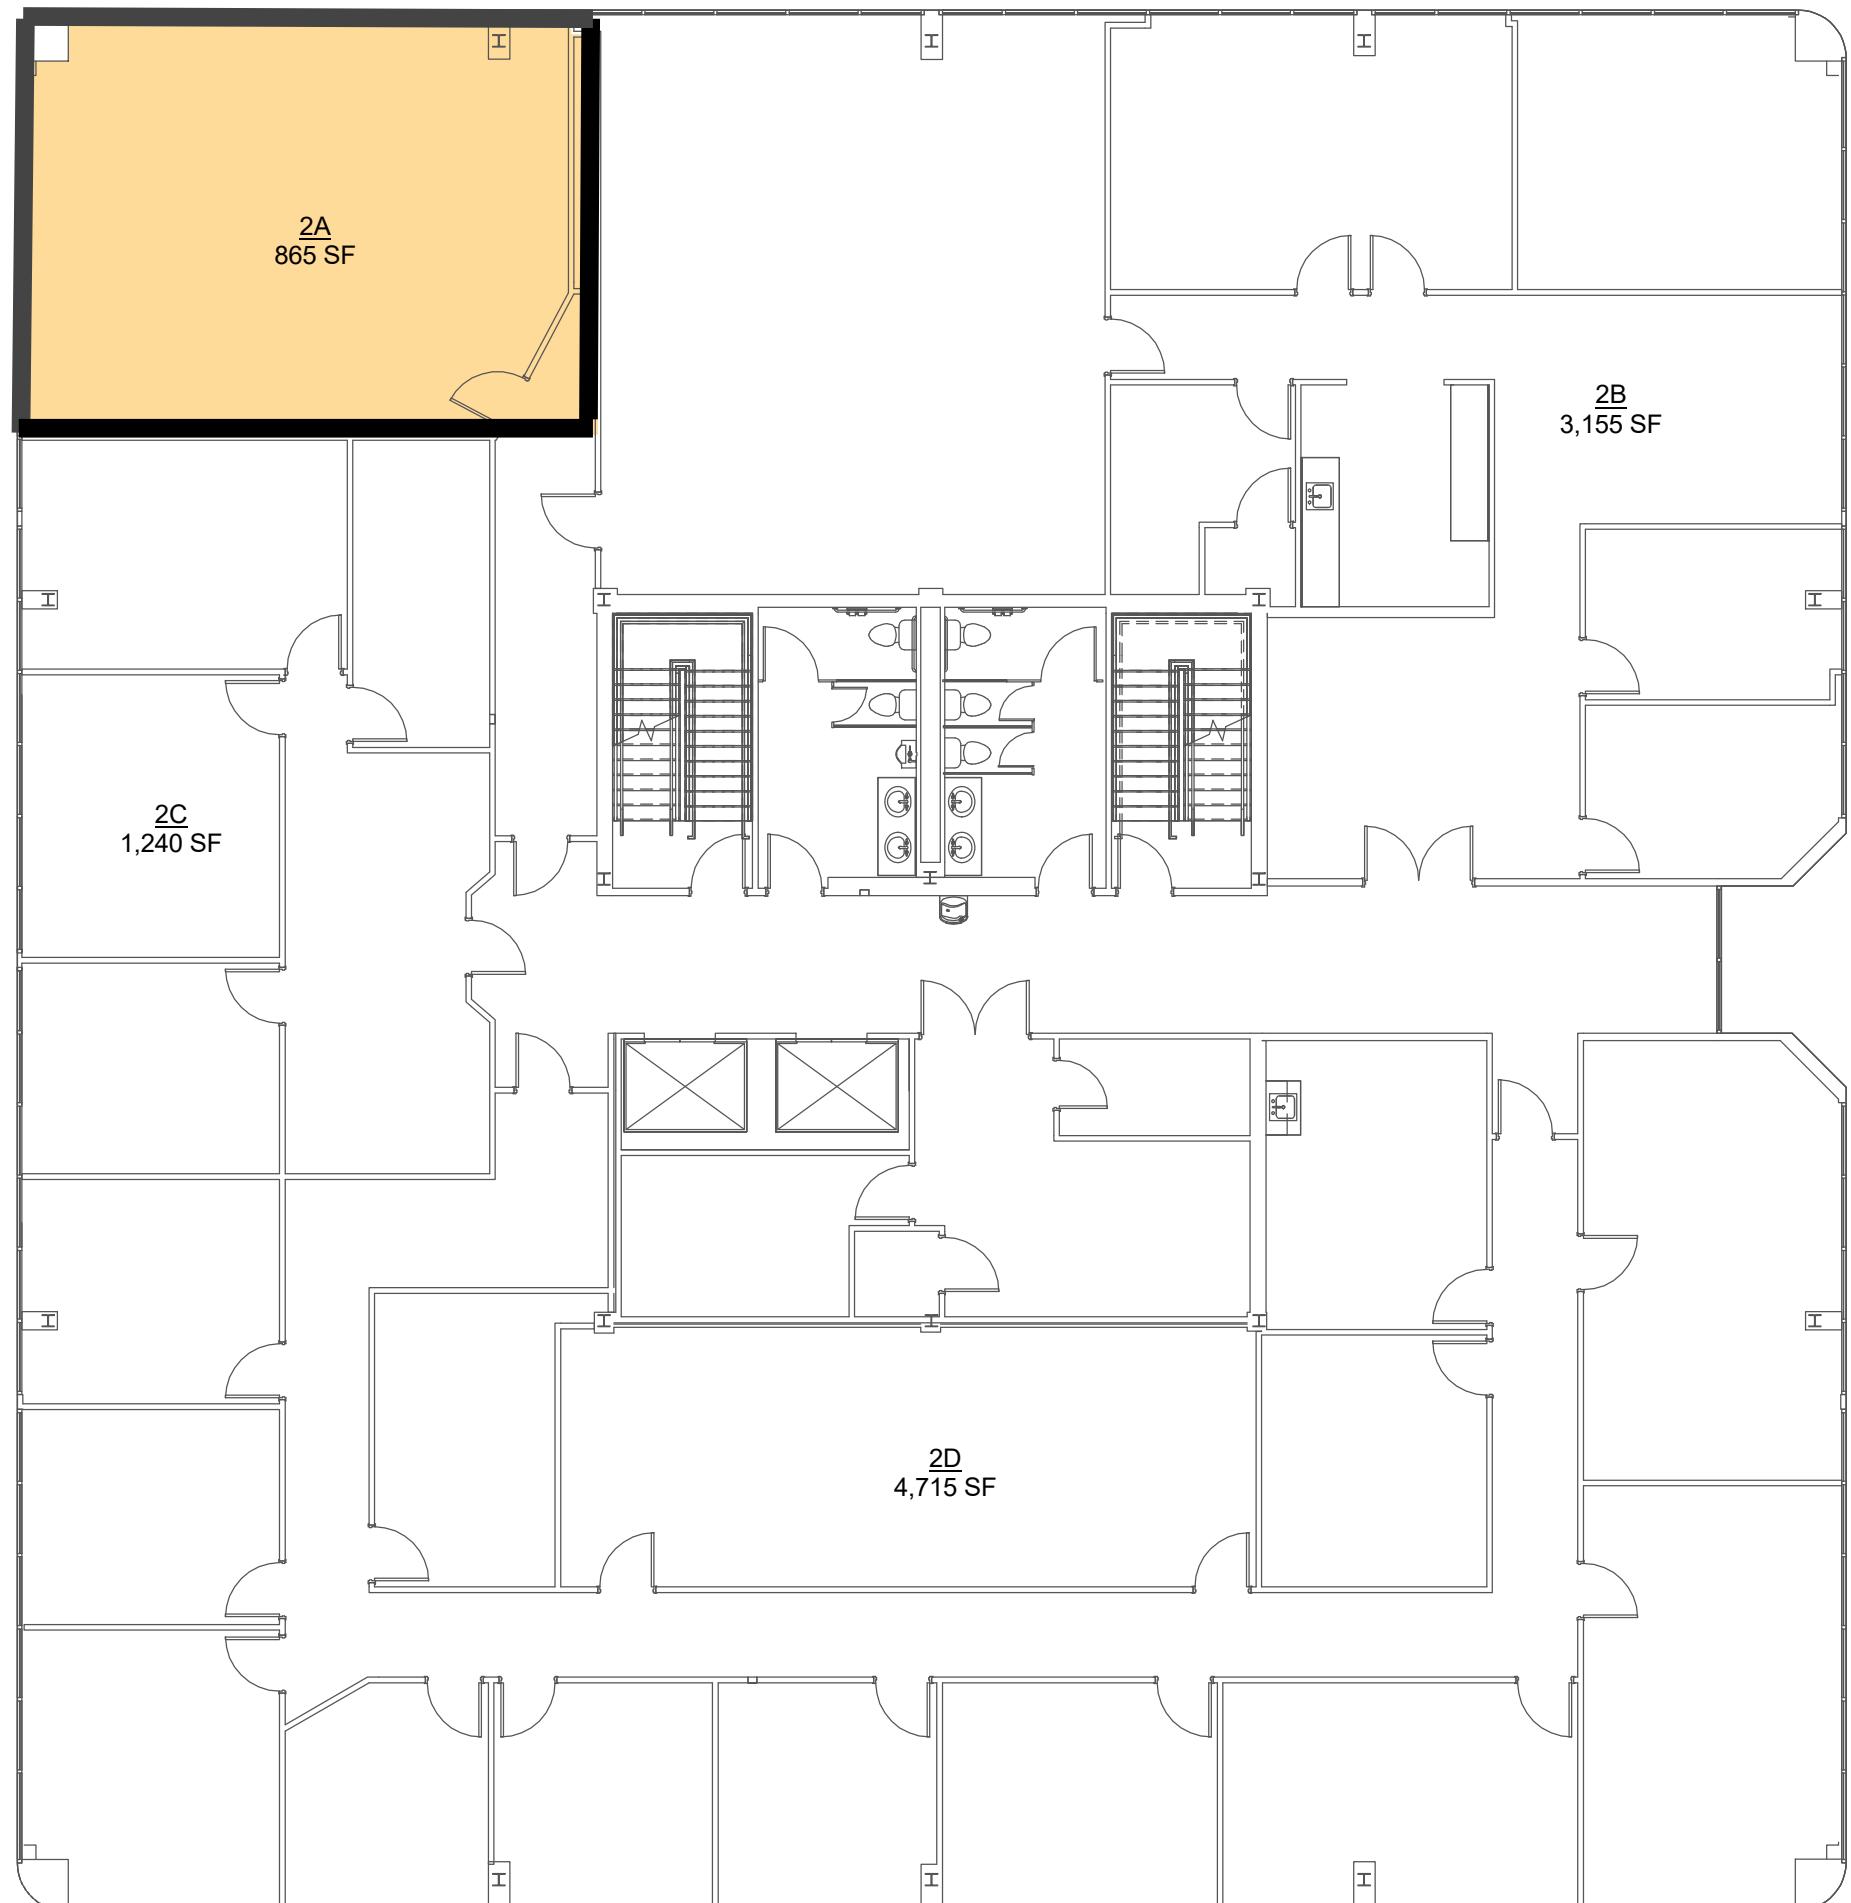

RENOVATIONS FOR:
LAHAYE CENTER

201 RUE BERVILLE
LAFAYETTE, LOUISIANA 70508

NOT FOR
CONSTRUCTION

DATE ISSUED
09/29/25
REVISED
-

PLOT DATE
09/29/25 9:18:30 AM
DRAWN BY
GMB

CHECKED BY
SRP

PROJECT NO.
2506

SHEET NO.
AC02.1
OF 16

**ZILER
ARCHITECTS**
A PROFESSIONAL
ARCHITECTURAL
CORPORATION
JAMES O. ZILER, ARCHITECT
SEAN R. PRIMEAUX, ARCHITECT
101 Calco Boulevard
Lafayette, Louisiana 70503
Ph: 337-269-6326
10610 Florida Boulevard
Walker, Louisiana 70785
Ph: 225-424-6990
www.zilerarchitects.net

DOCUMENTS PREPARED BY ZILER ARCHITECTS ARE INSTRUMENTS OF THE ART AND CRAFT OF ARCHITECTURE SOLELY WITH RESPECT TO THIS PROJECT. THE ARCHITECT SHALL RETAIN ALL RIGHTS IN THE DRAWINGS AND OTHER RESERVED RIGHTS, INCLUDING THE COPYRIGHT. THEY ARE NOT TO BE COPIED, REPRODUCED, USED OR SUBCONTRACTED, MATERIAL OR EQUIPMENT SUPPLIERS OR ANYONE FOR OTHER PROJECTS OR FOR ANY OTHER PURPOSE, EXCEPT WITH THE SCOPE OF THE WORK WITHOUT THE SPECIFIC WRITTEN CONSENT OF ZILER ARCHITECTS.