


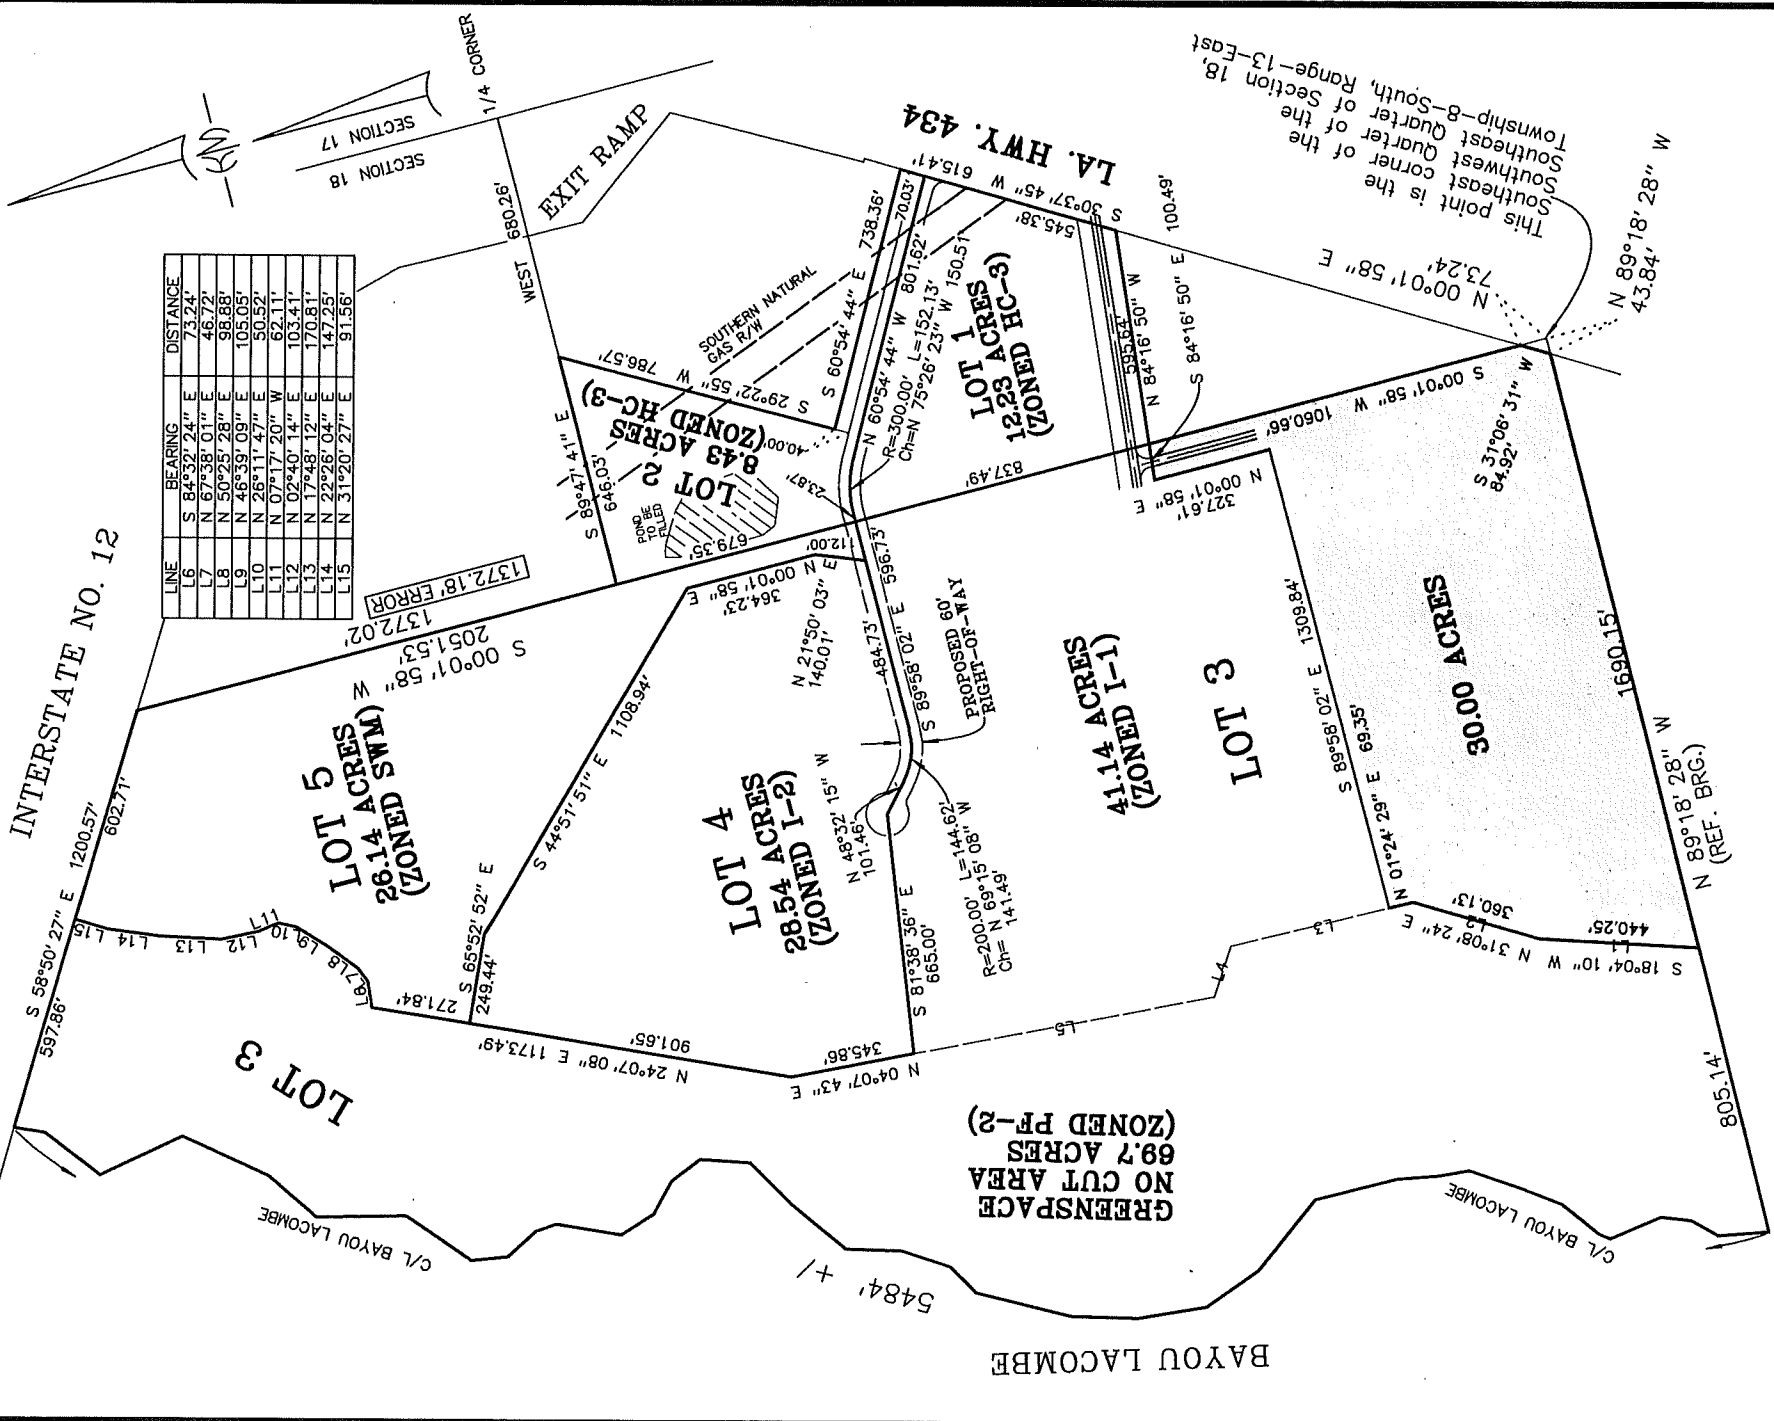

LINE	BEARING	DISTANCE
L6	S 84°32' 24" E	73.24'
L7	N 67°38' 01" E	46.72'
L8	N 50°25' 28" E	98.88'
L9	N 46°39' 09" E	105.05'
L10	N 26°11' 47" E	50.52'
L11	N 07°17' 20" W	62.11'
L12	N 02°40' 14" E	103.41'
L13	N 13°28' 12" E	179.81'
L14	N 22°26' 04" E	147.25'
L15	N 31°20' 27" E	91.56'

LINE	BEARING	DISTANCE
L1	S 18°04' 10" W	440.25'
L2	S 31°08' 24" W	360.13'
L3	S 01°24' 53" W	519.62'
L4	S 57°10' 54" E	147.74'
L5	N 04°07' 43" E	840.60'

EXHIBIT
A-2

SITE PLAN OF:

PREPARED FOR:
JONES FUSSELL, L.L.P.

KELLY J. MCHUGH & ASSOC., INC.
CIVIL ENGINEERS & LAND SURVEYORS
845 GALVEZ ST., MANDEVILLE, LA. 626-5611

SCALE: 1" = 500'
DRAWN: DRJ
REVISD:

DATE: 10-04-12
JOB NO.: 03-150