



CAD Conversion for Schematic Reference Only – Not for Construction

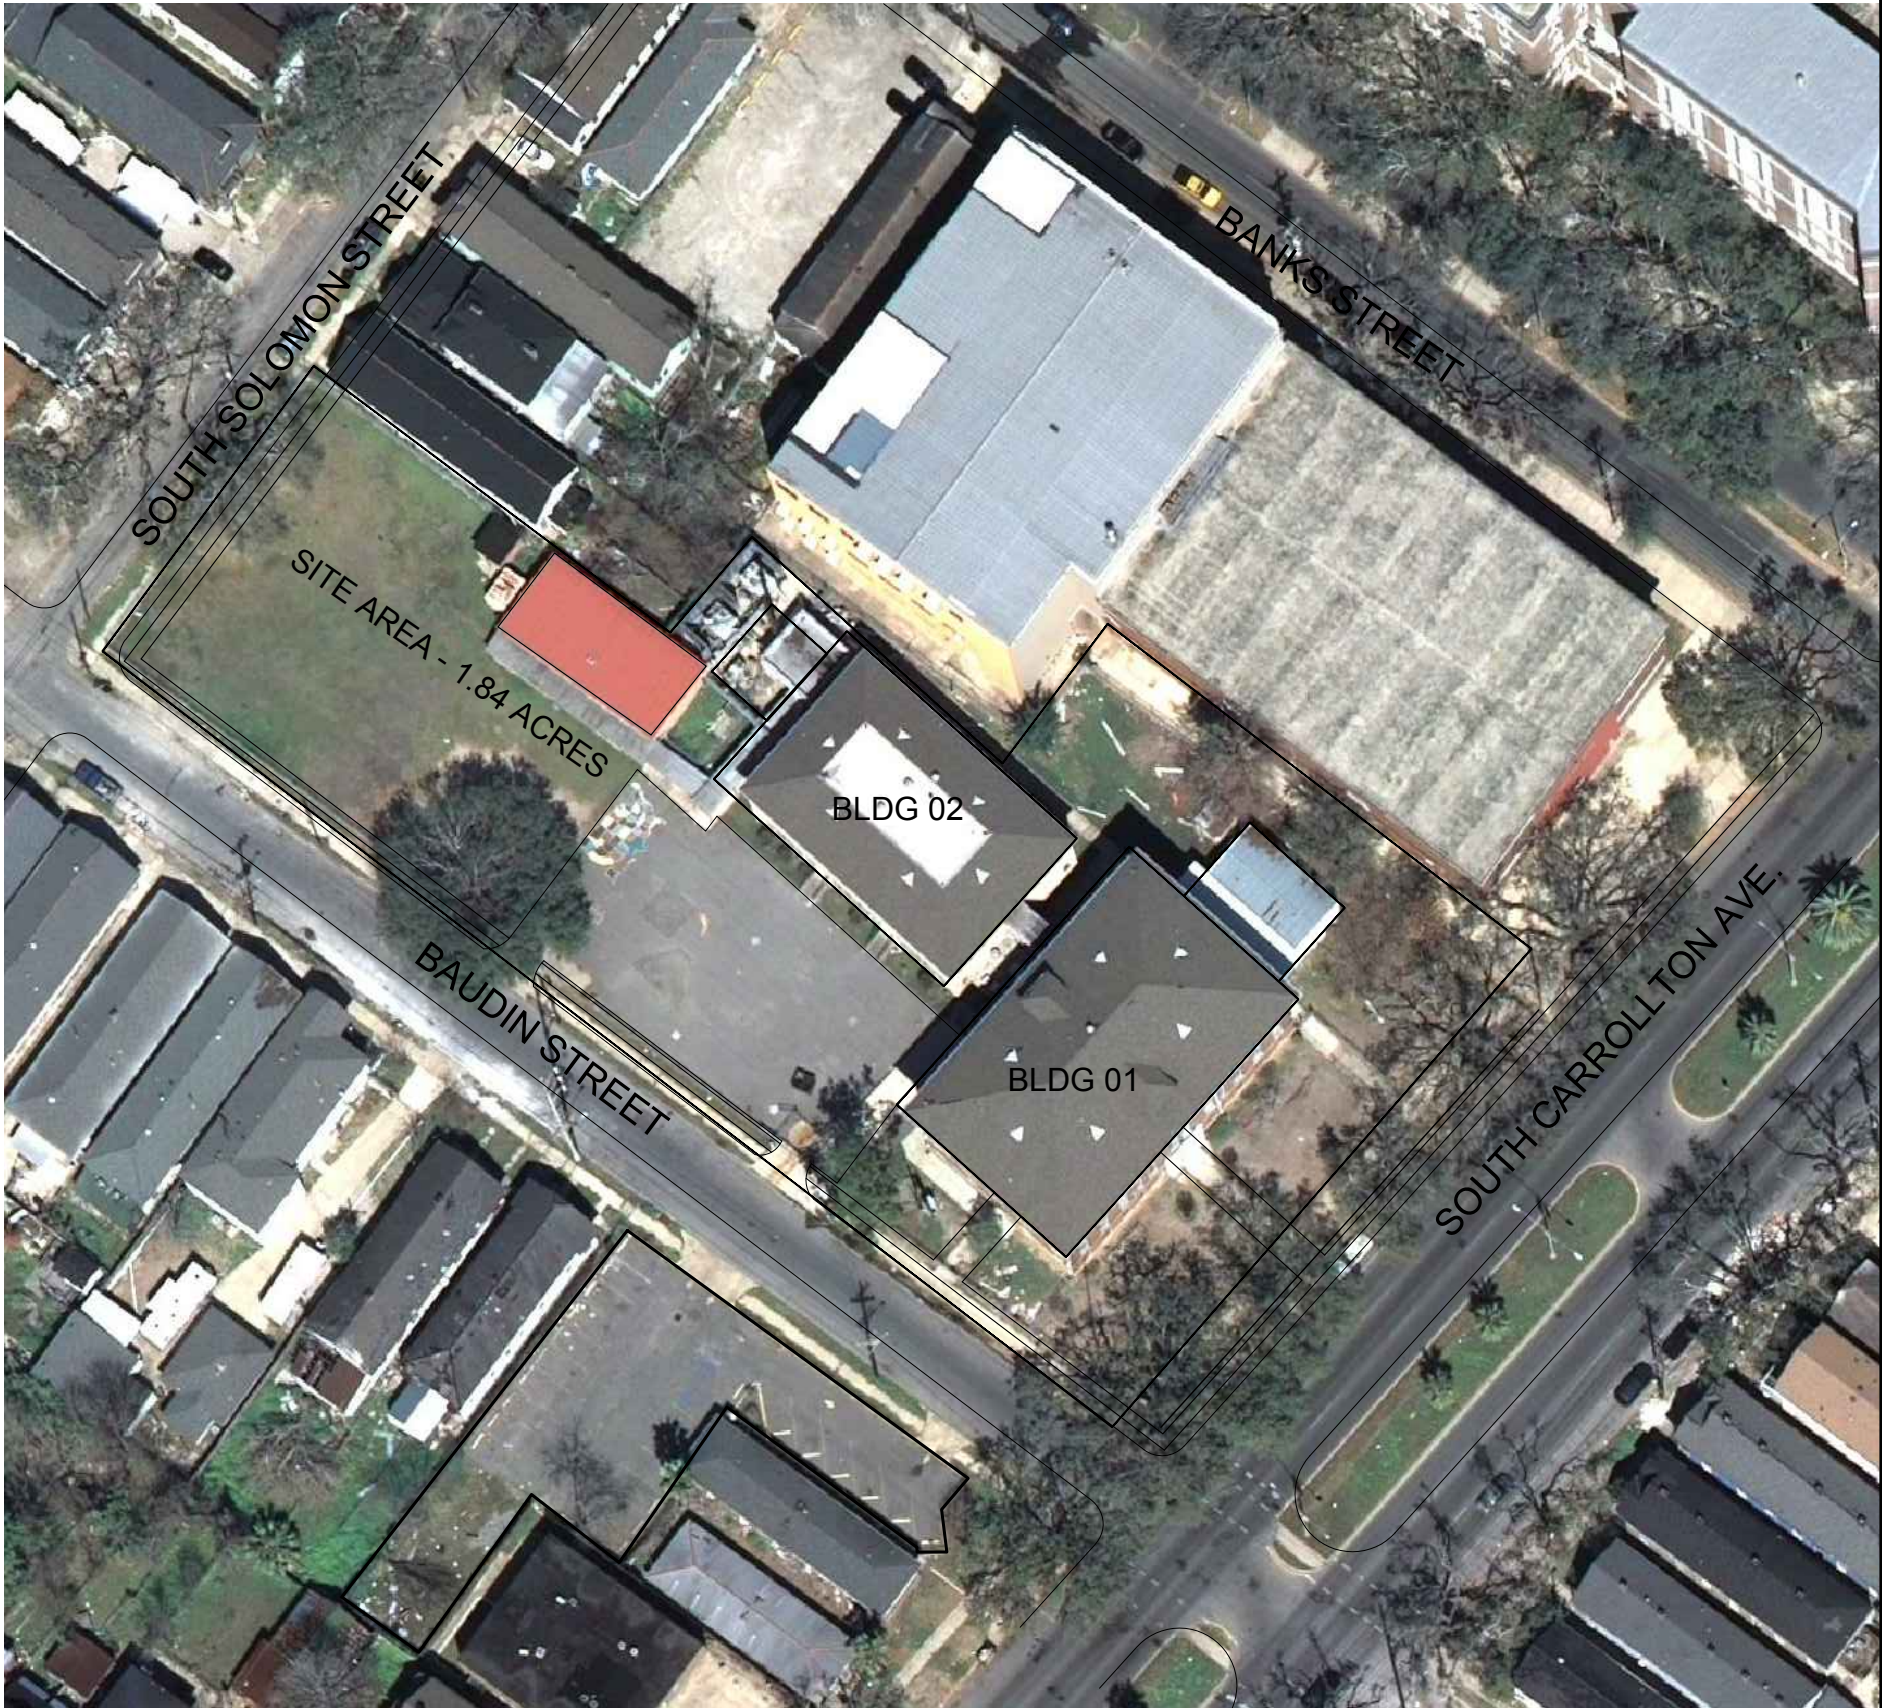

GROSS SQ. : 36,337 SF

A. D. Crossman Elementary
4407 South Carrollton Ave
New Orleans, LA 70118

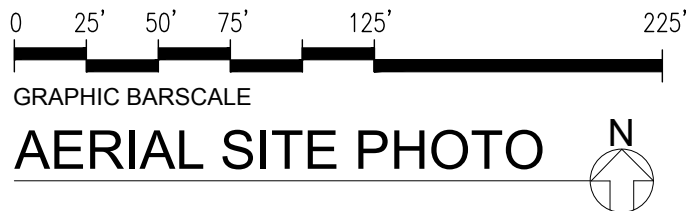

te Code	027
---------	-----


SHEET No.

1 of 8

Orleans Parish School Board
3520 General DeGualle Drive
New Orleans, LA 70114



UPDATES

CAD Conversion for Schematic Reference Only – Not for Construction

 

GRAPHIC BARSCALE

SITE PLAN

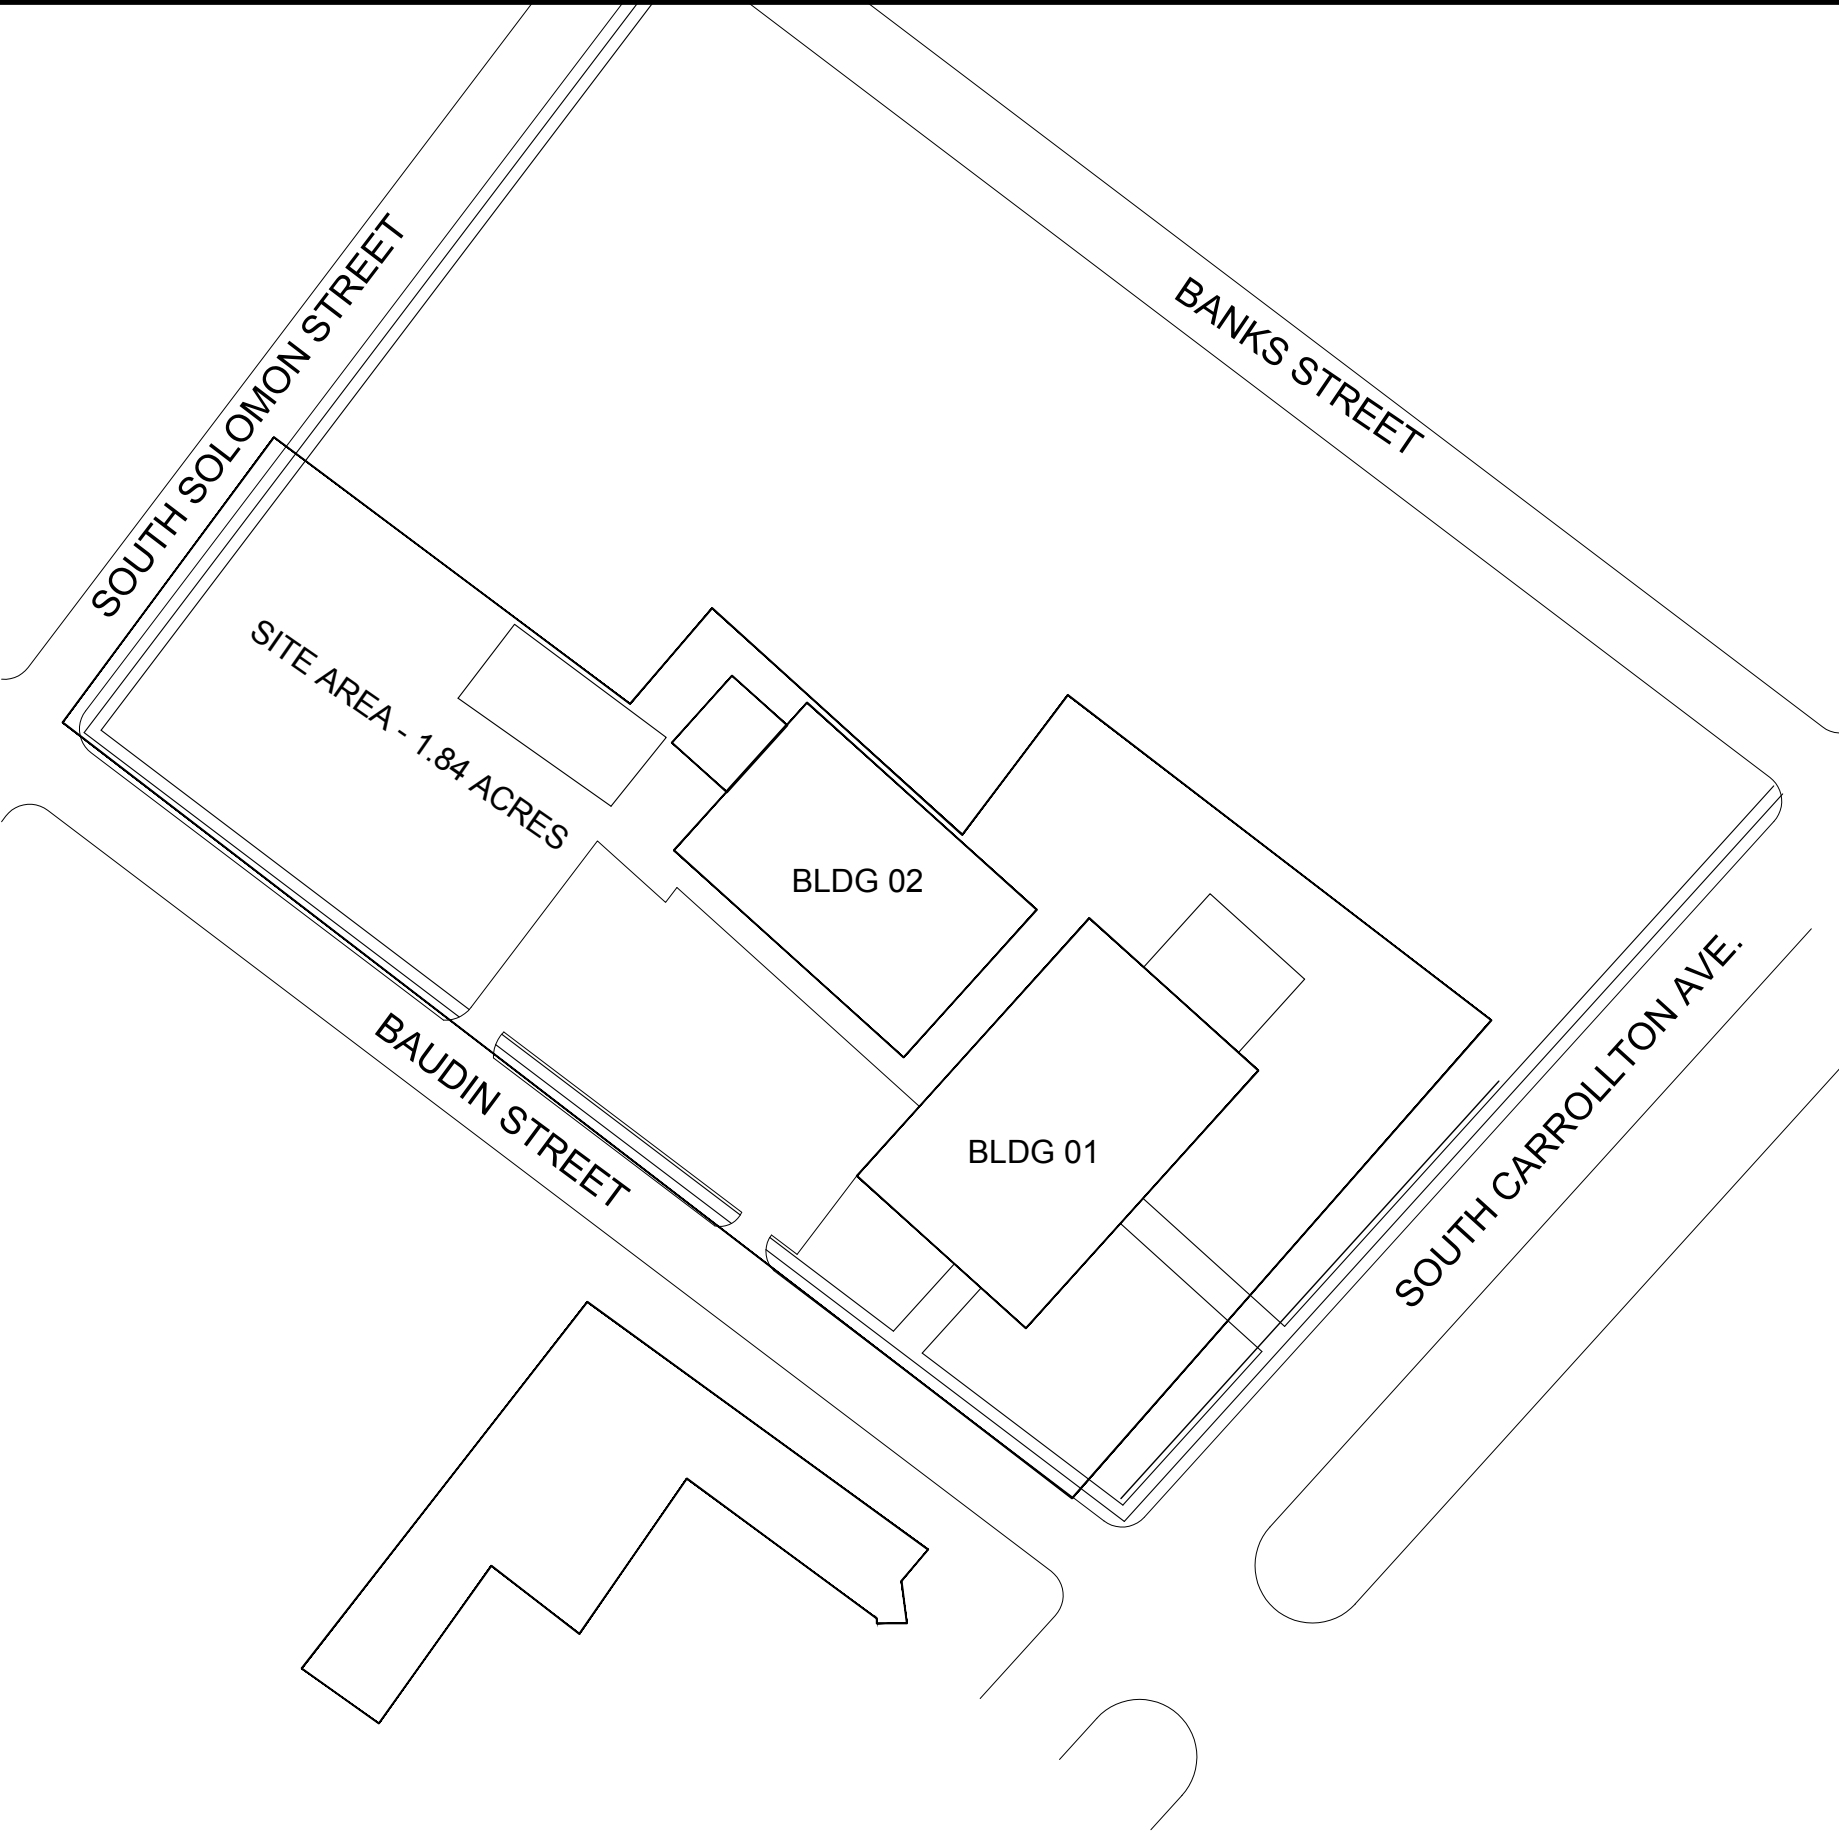 

UPDATES

Orleans Parish School Board

3520 General DeGualle Drive
New Orleans, LA 70114

A. D. Crossman Elementary

4407 South Carrollton Ave
New Orleans, LA 70118




Site Code

027

SHEET No.


2 of 8

CAD Conversion for Schematic Reference Only – Not for Construction

 

GRAPHIC BARSCALE

ROOF PLAN

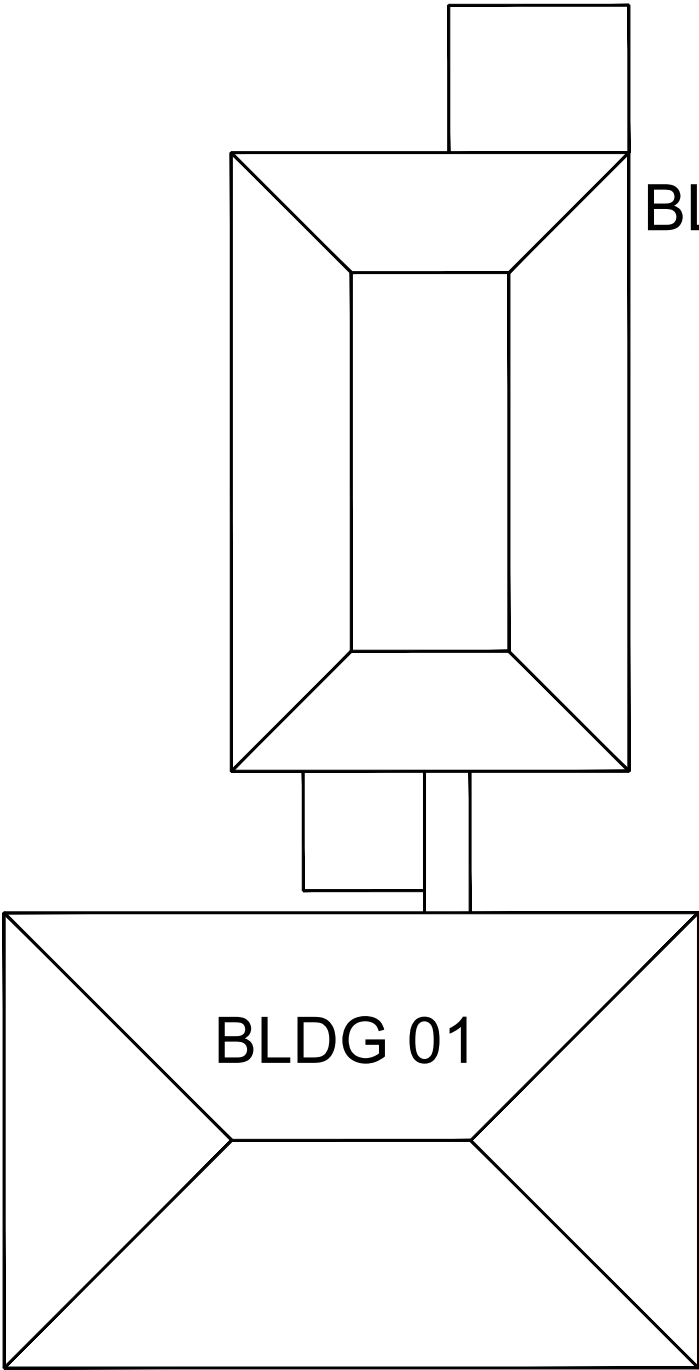

BLDG 02

BLDG 01

UPDATES

Orleans Parish School Board

3520 General DeGualle Drive
New Orleans, LA 70114

A. D. Crossman Elementary

4407 South Carrollton Ave
New Orleans, LA 70118



Site Code

027

SHEET No.



3 of 8

CAD Conversion for Schematic Reference Only - Not for Construction



GRAPHIC BARSCALE

BUILDINGS 01 - 1ST FLOOR

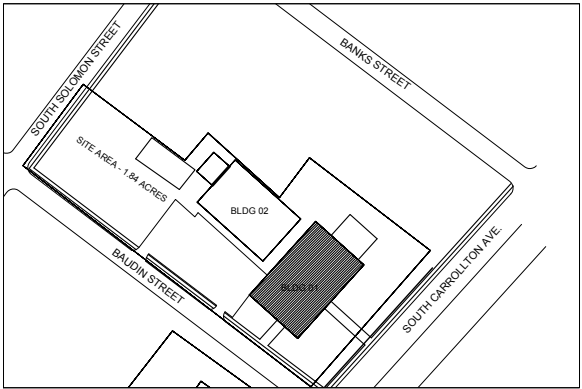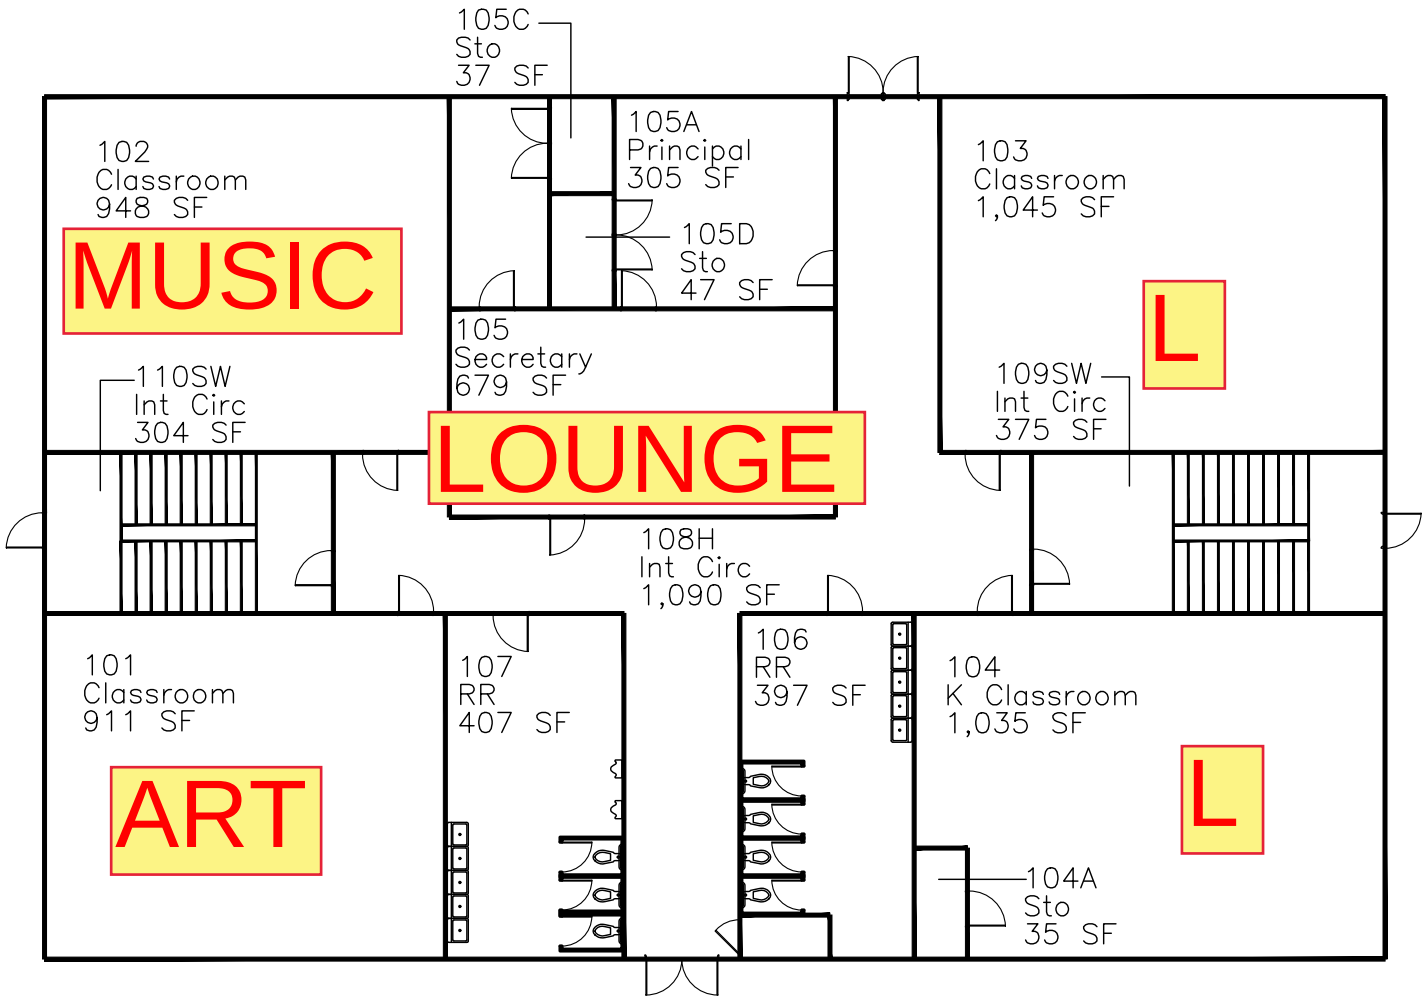

KEY PLAN

NOT TO SCALE

BLDG 1 FLR 1 : 7,784 SF

UPDATES

Orleans Parish School Board

3520 General DeGualle Drive
New Orleans, LA 70114

A. D. Crossman Elementary

4407 South Carrollton Ave
New Orleans, LA 70118



Site Code

027

SHEET No.

4 of 8



File Name: 027_Crossman ES

CAD Conversion for Schematic Reference Only - Not for Construction



GRAPHIC BARSCALE

BUILDINGS 01 - 2ND FLOOR

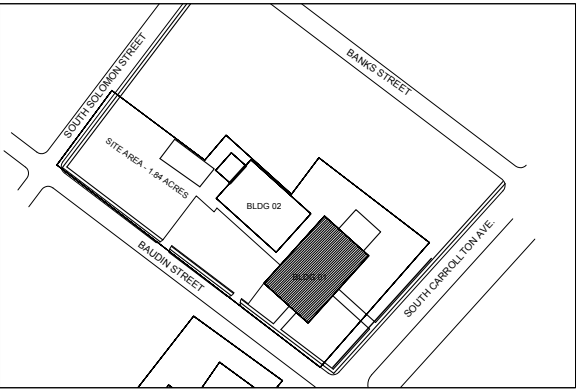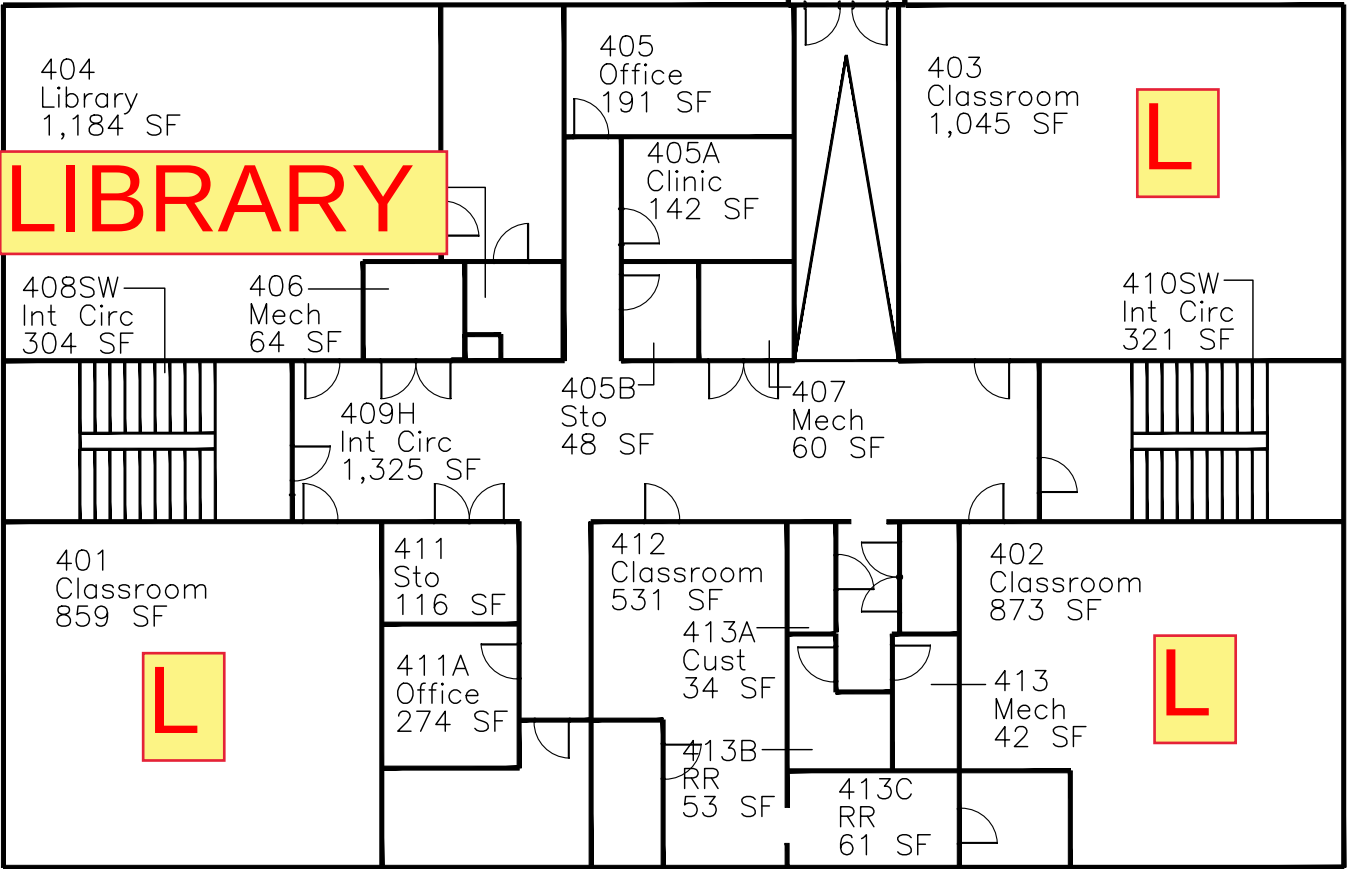

KEY PLAN

NOT TO SCALE

BLDG 1 FLR 2 : 7,784 SF

UPDATES

Orleans Parish School Board
3520 General DeGualle Drive
New Orleans, LA 70114

A. D. Crossman Elementary
4407 South Carrollton Ave
New Orleans, LA 70118



Site Code



027

SHEET No.

5 of 8

File Name: 027_Crossman ES

CAD Conversion for Schematic Reference Only - Not for Construction

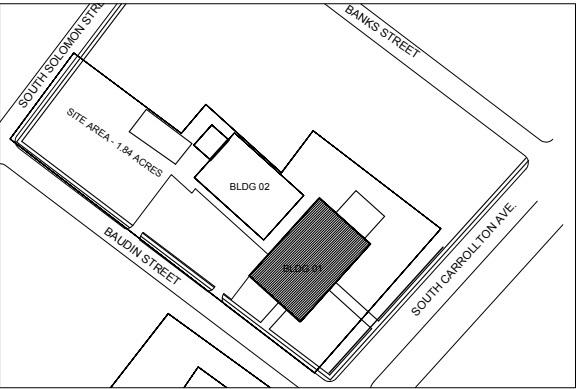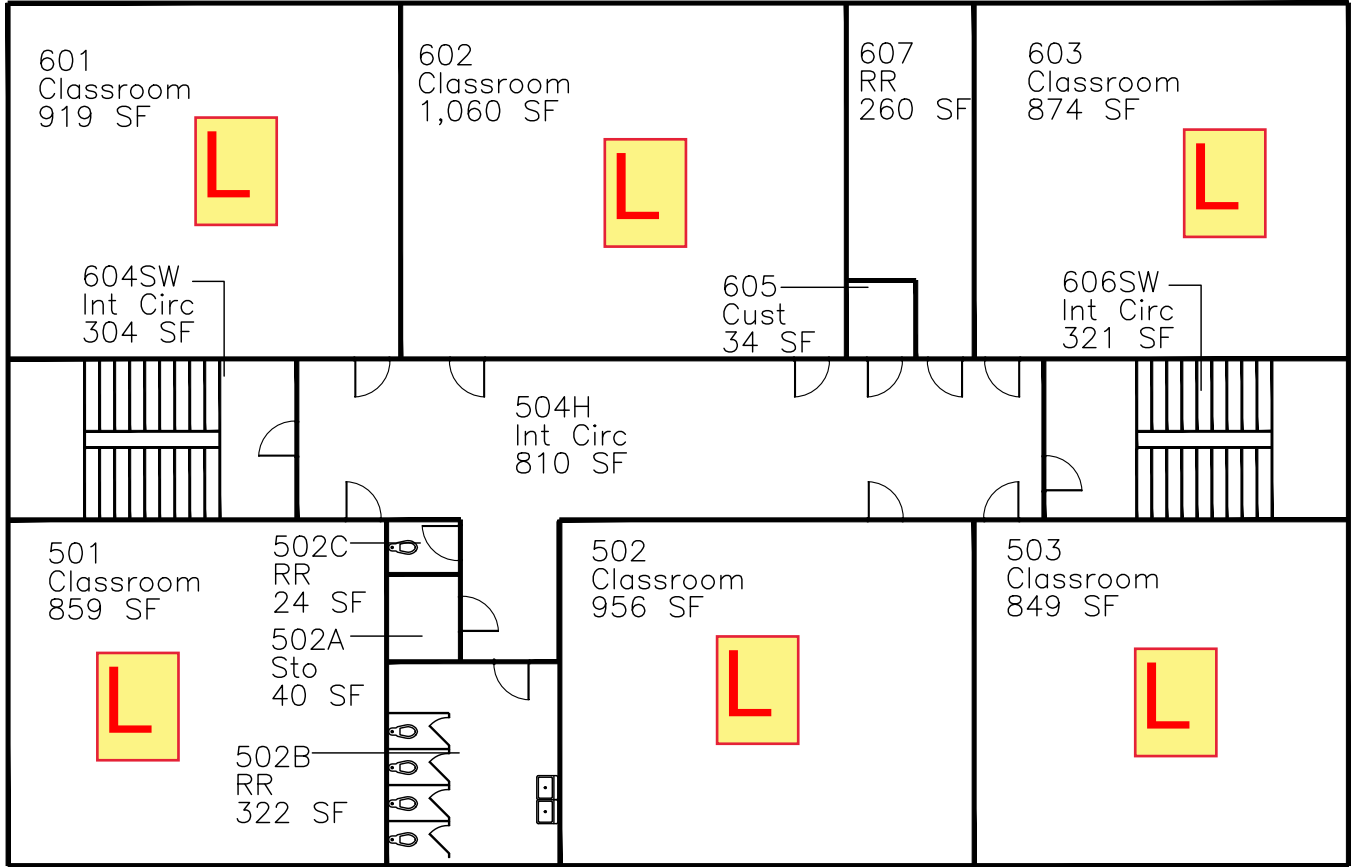



KEY PLAN

NOT TO SCALE

BLDG 1 FLR 3 : 7,784 SF

UPDATES	
Orleans Parish School Board	
3520 General DeGualle Drive	
New Orleans, LA 70114	
A. D. Crossman Elementary	
4407 South Carrollton Ave	
New Orleans, LA 70118	
	
Site Code	027
SHEET No.	6 of 8

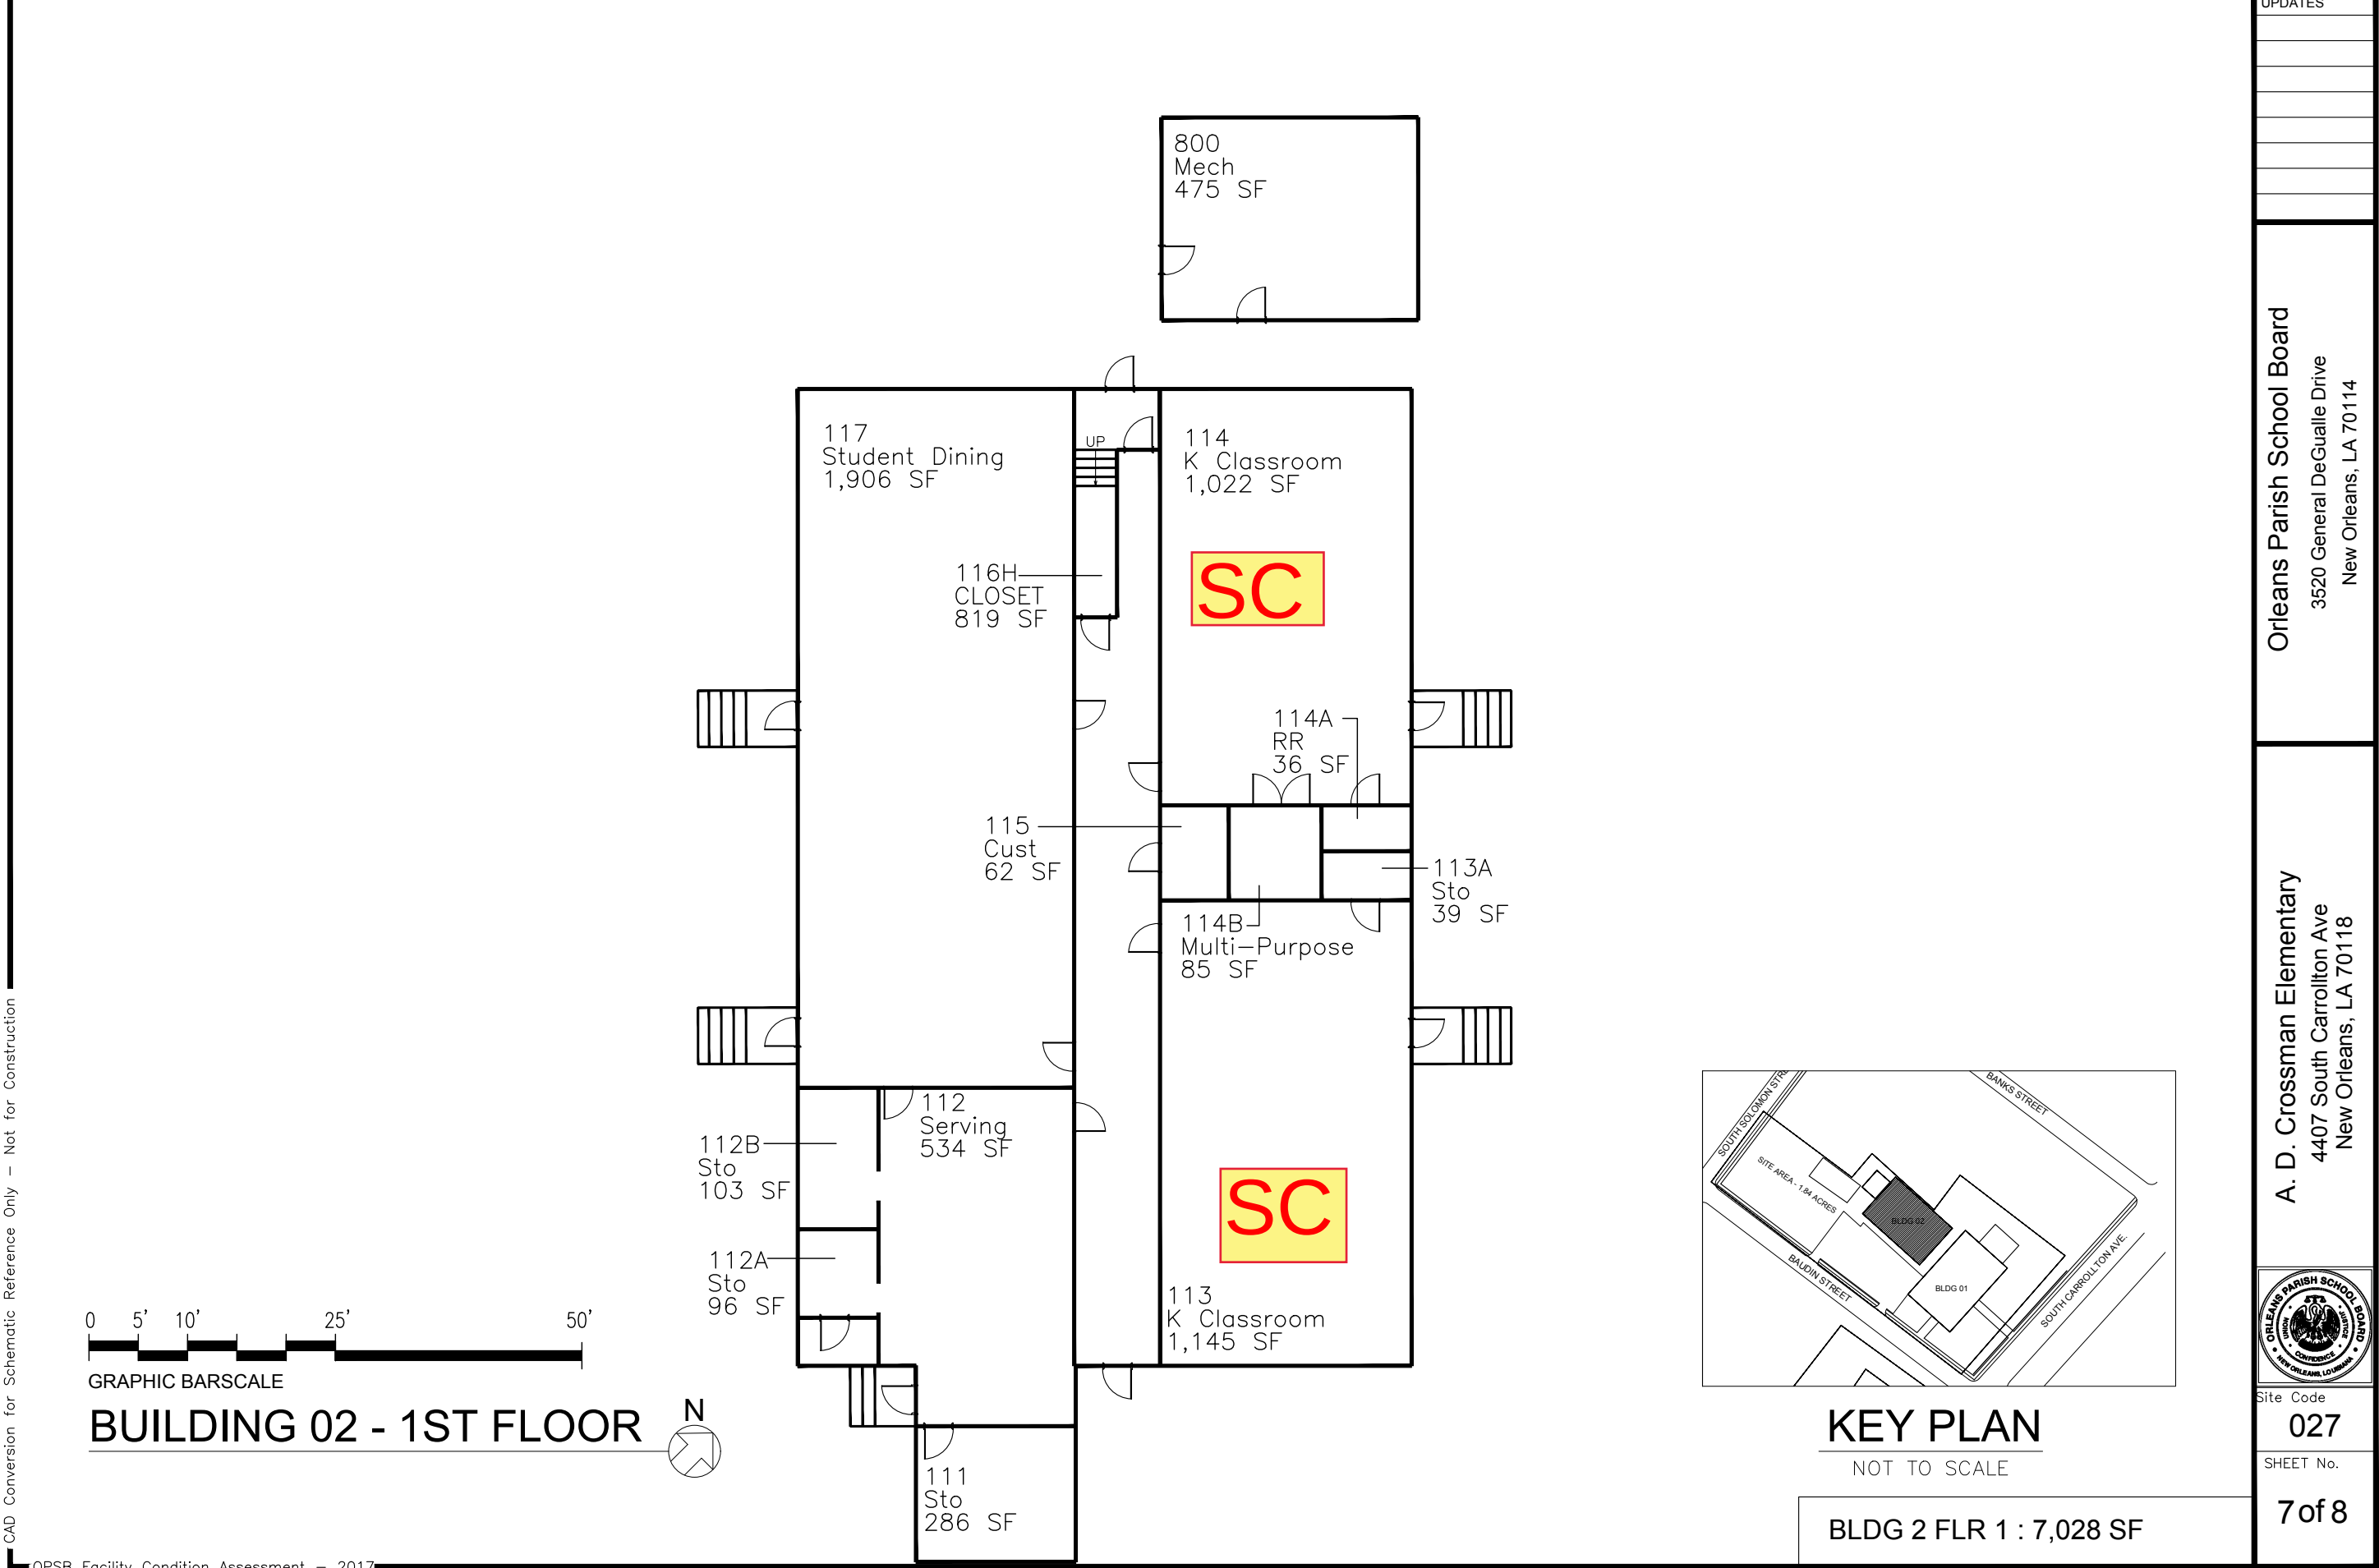

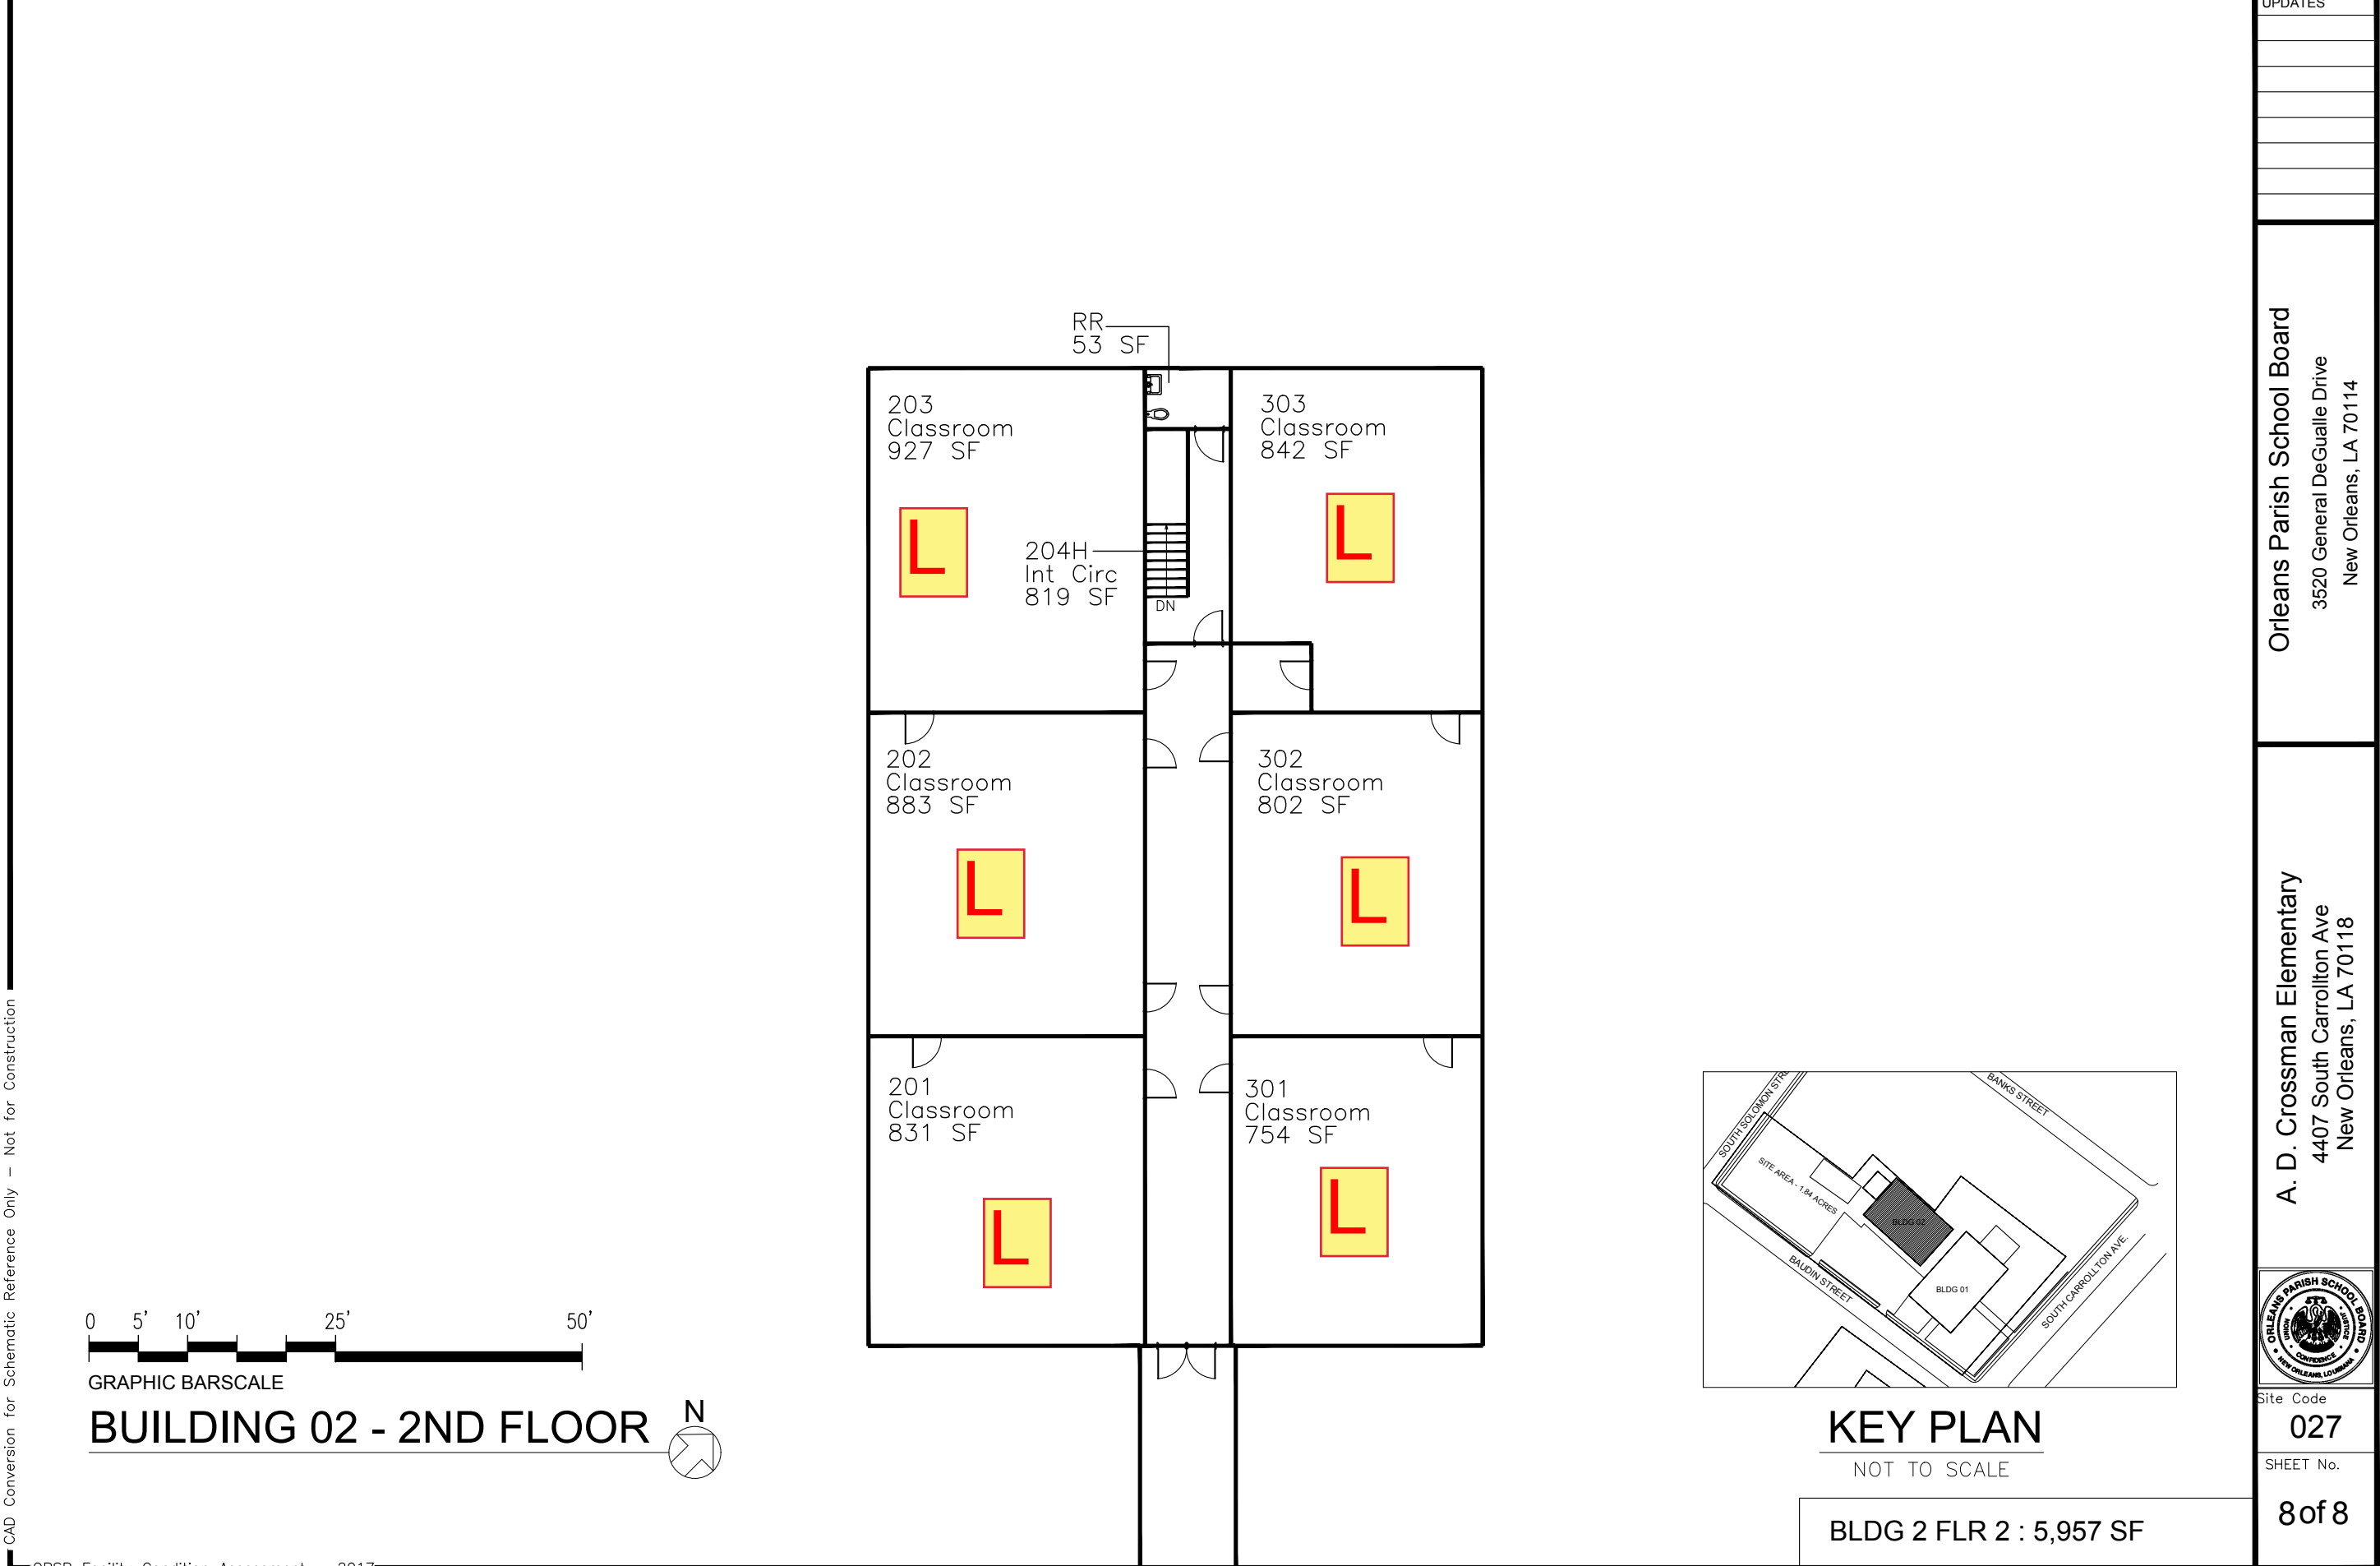

CAD Conversion for Schematic Reference Only - Not for Construction

OPSB Facility Condition Assessment - 2017

File Name: 027_Crossman ES