



UPTOWN SHOPPING CENTER
4800A LINE AVENUE
10,084 SQUARE FEET
FOR LEASE

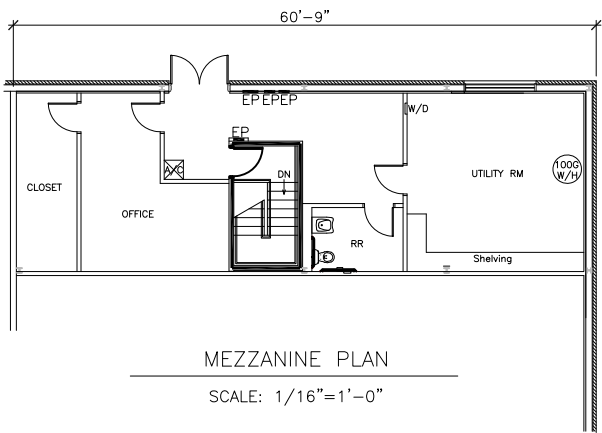

FLOOR PLAN

SCALE: 1/16"=1'-0"

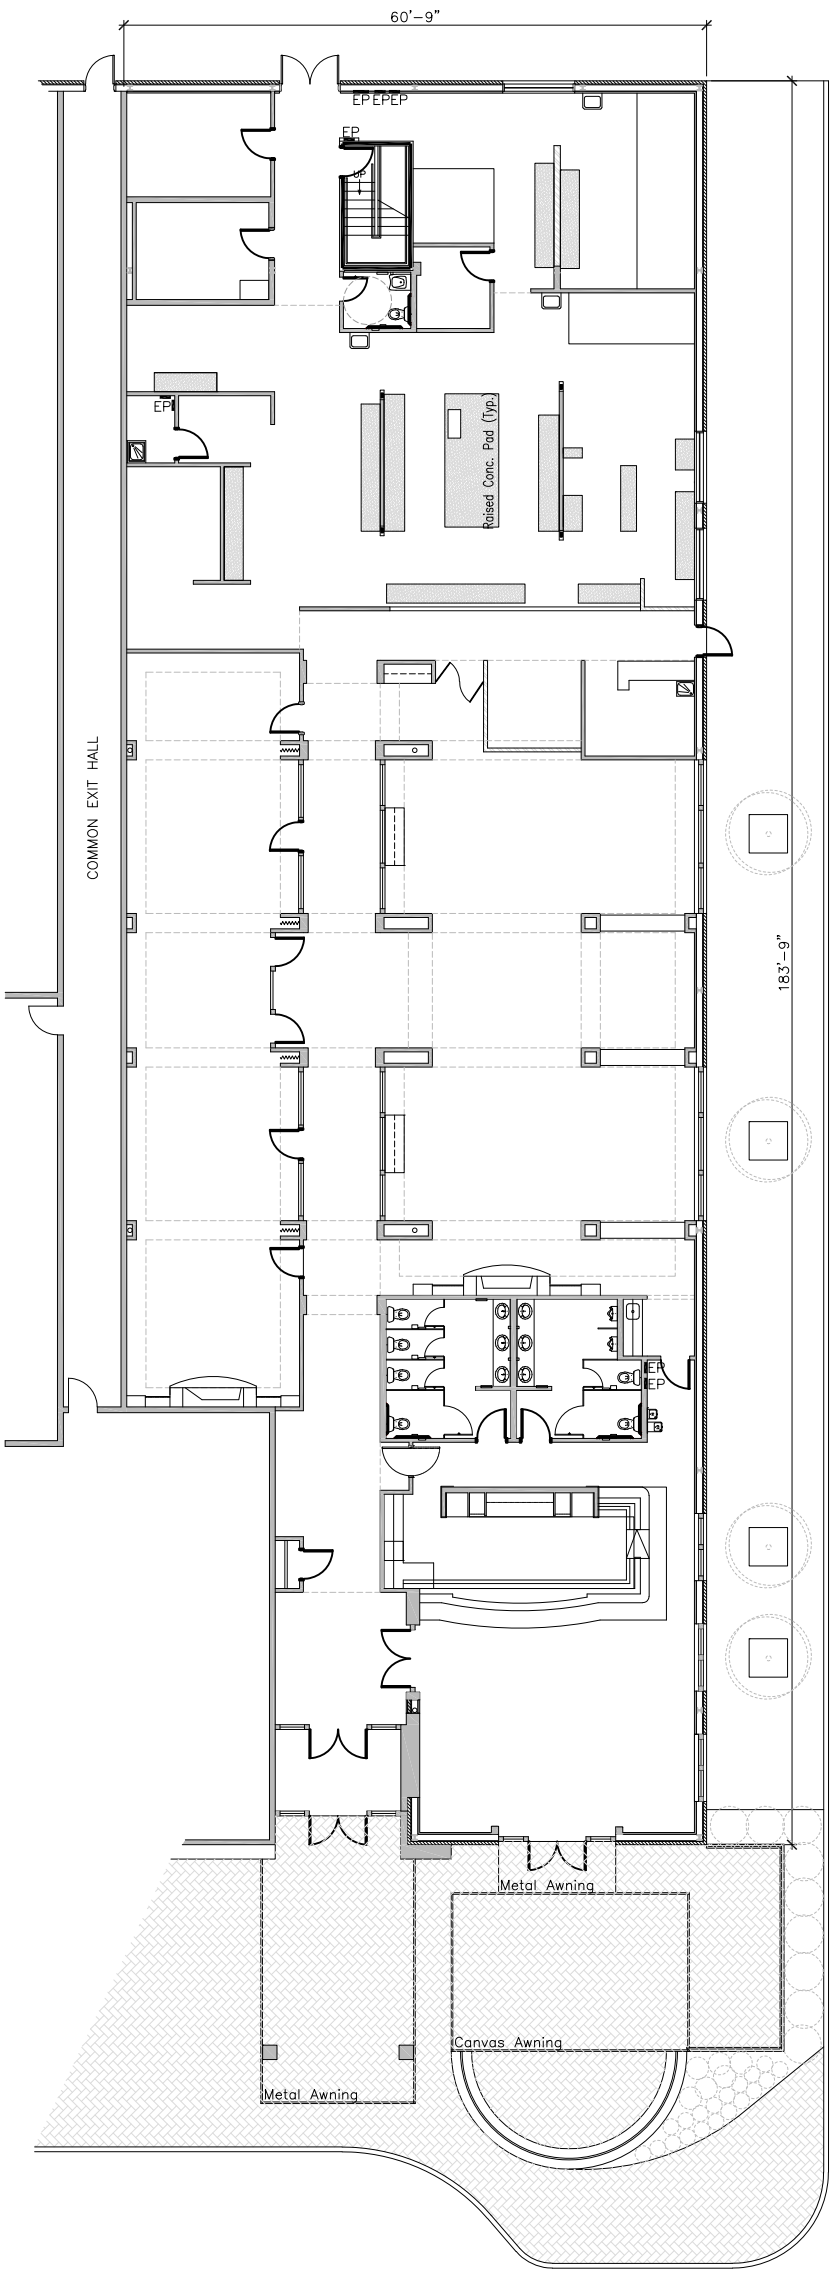