





FRONT ELEVATION

SCALE 1" = 1'-0"

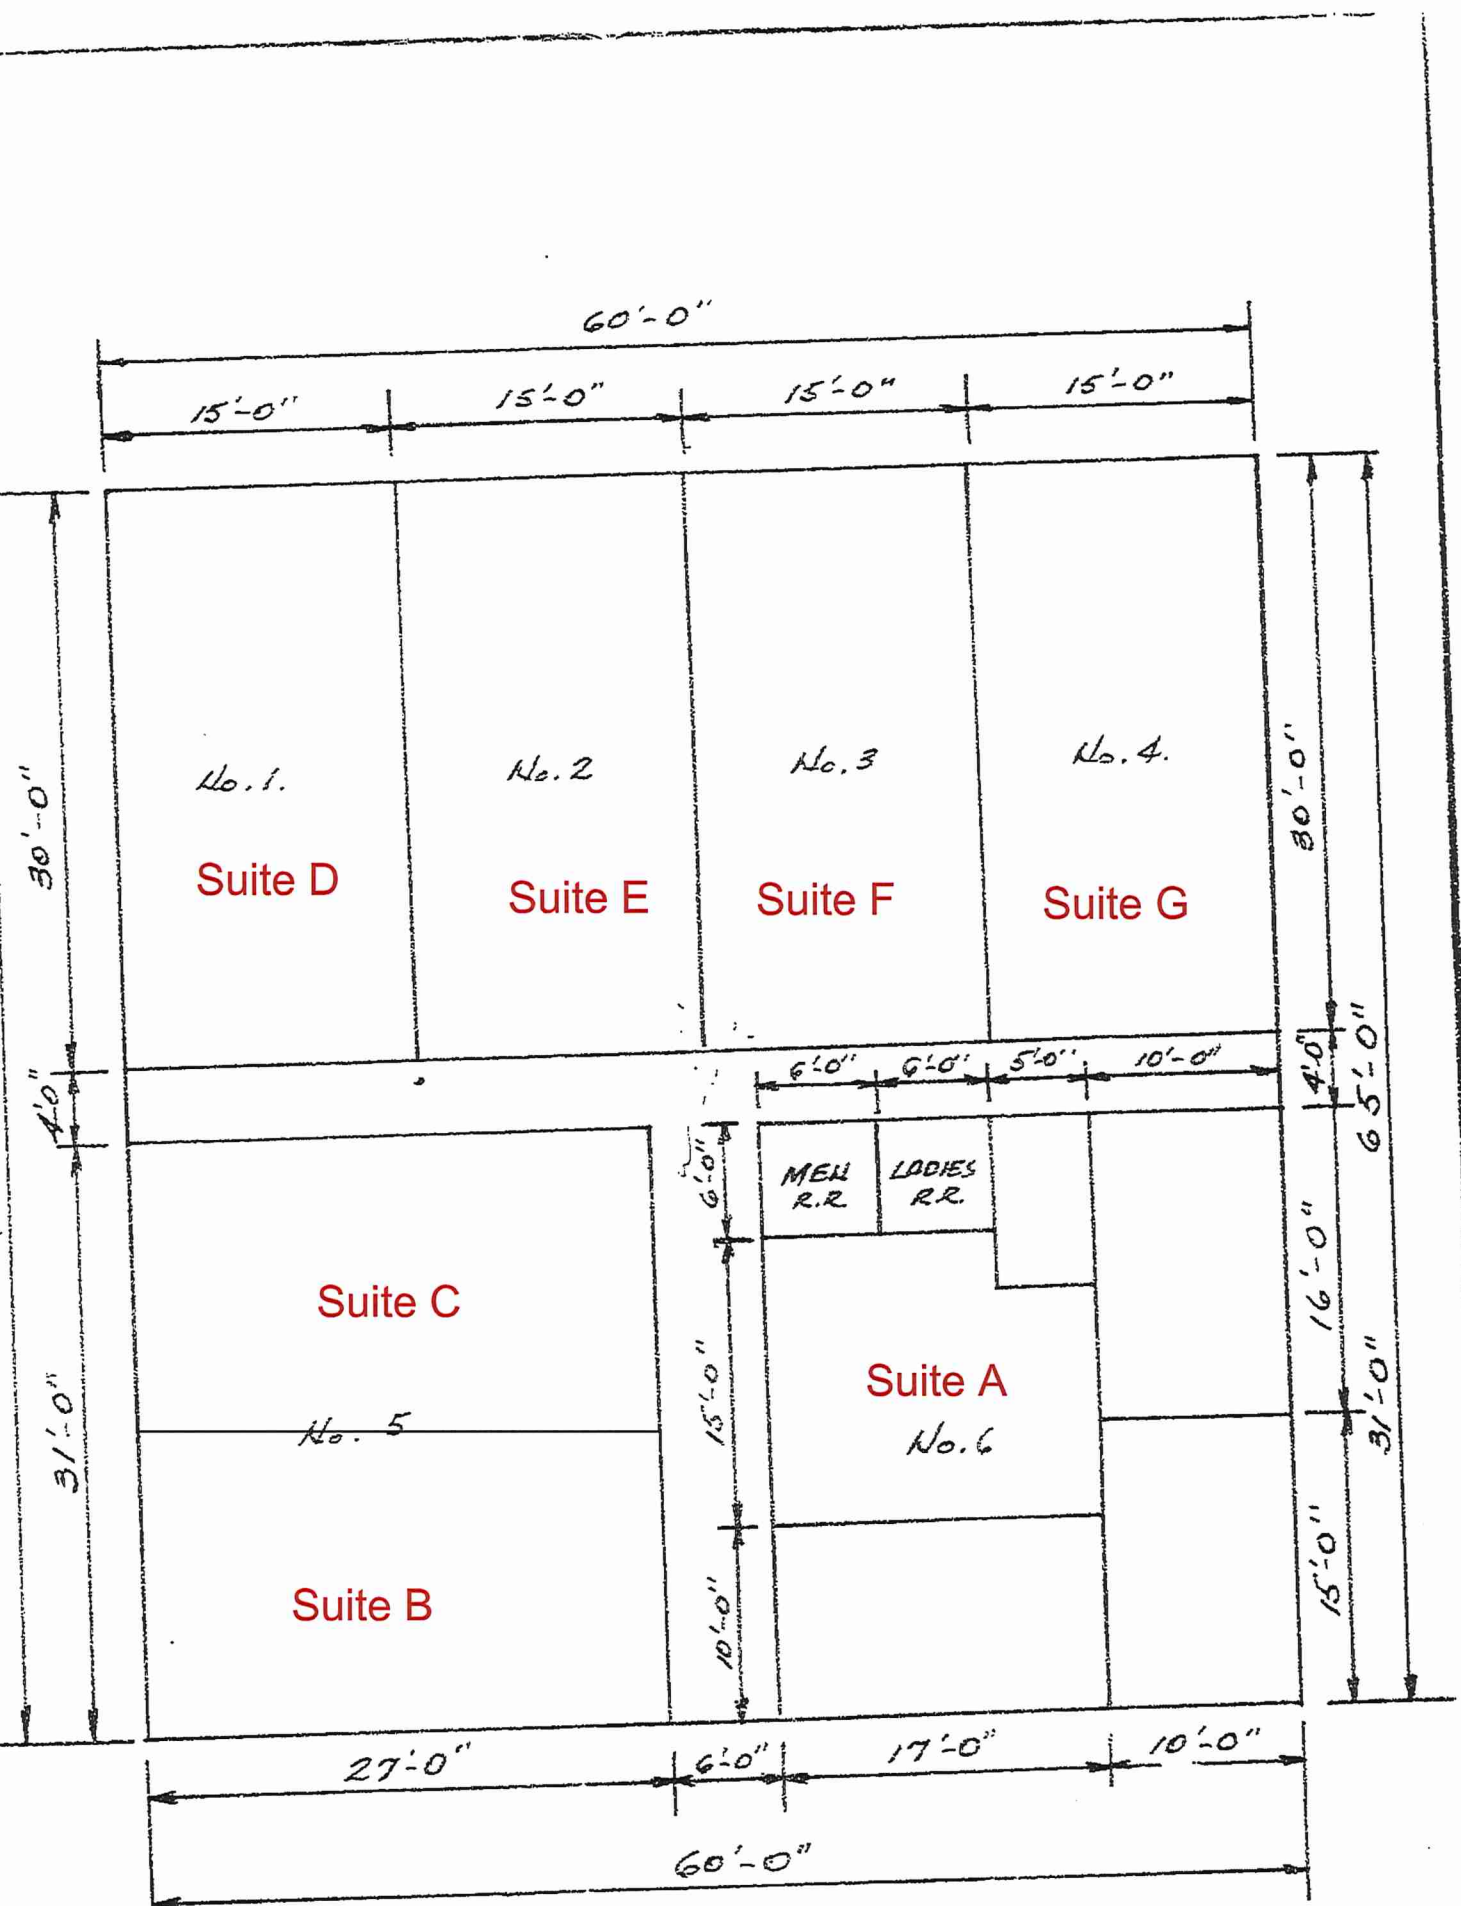

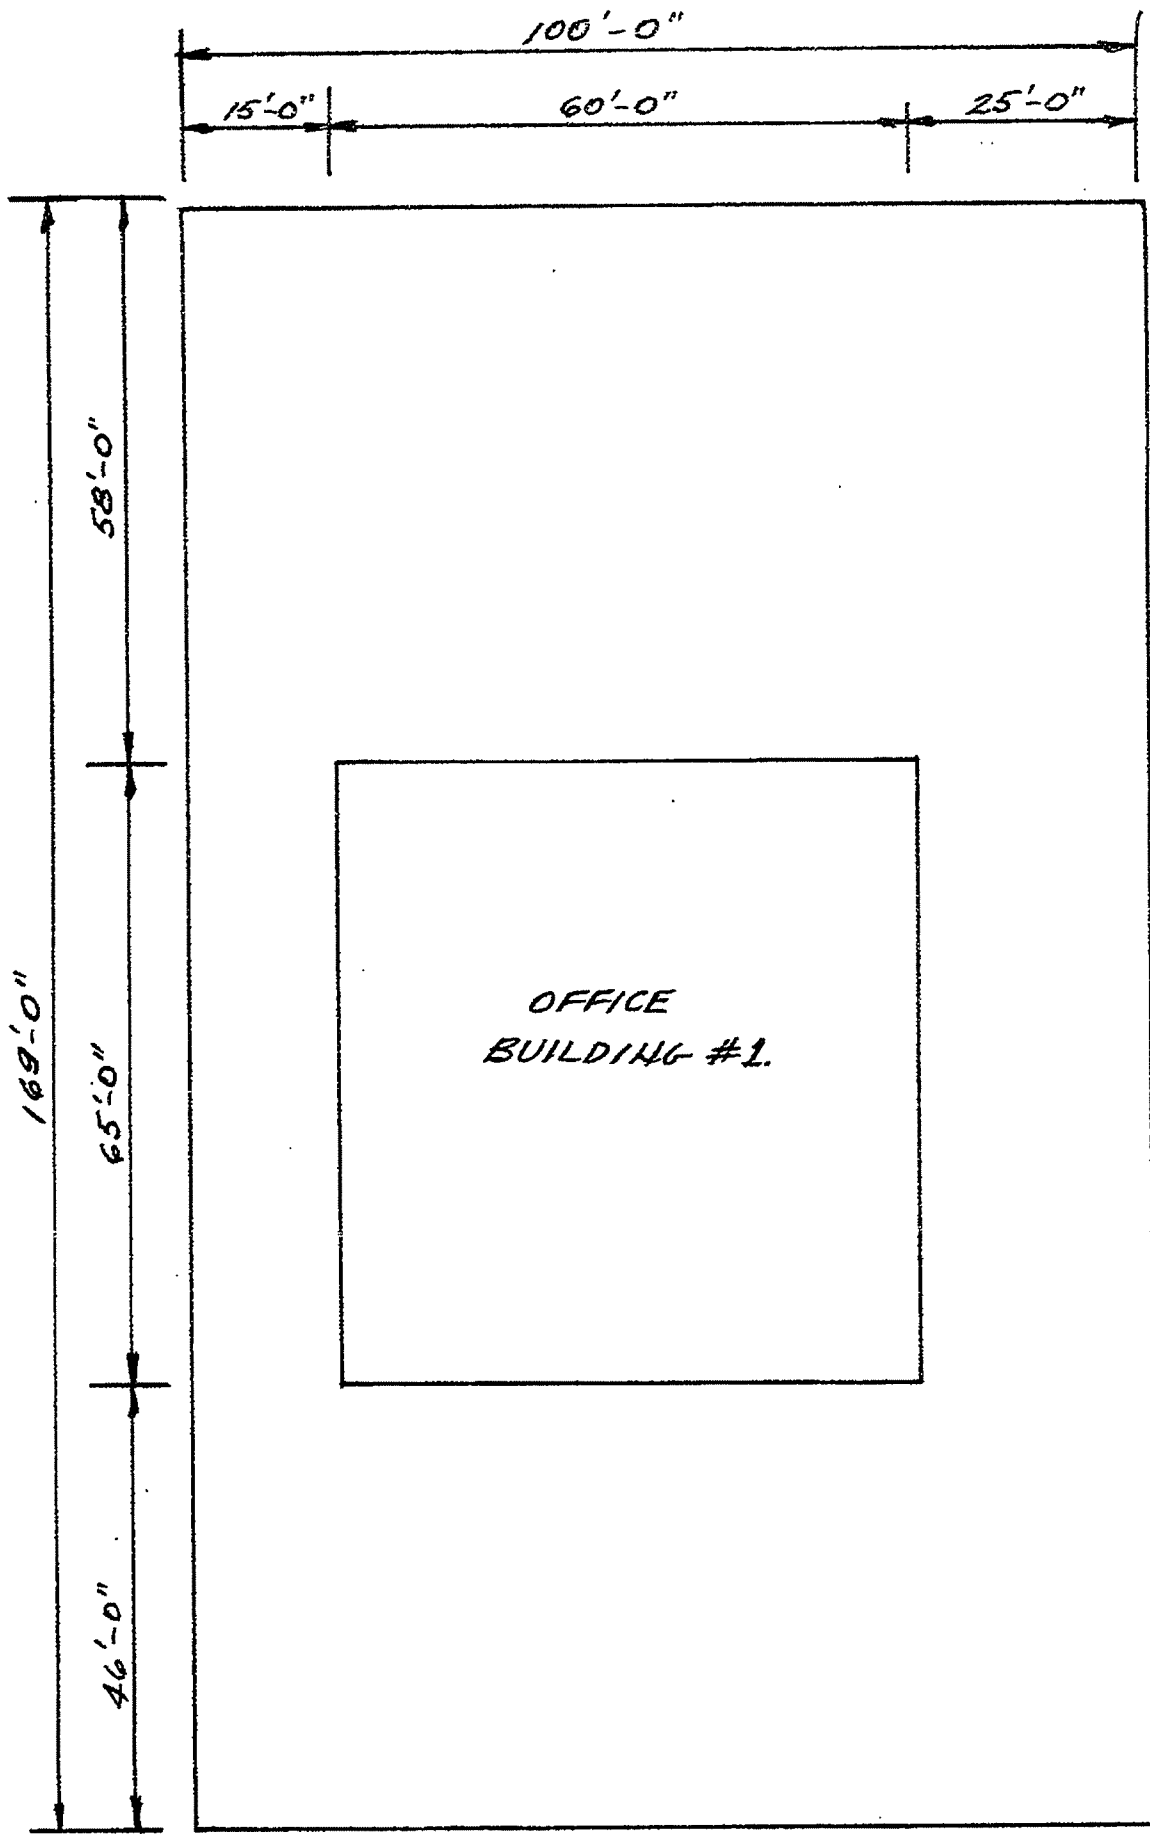

PLAN VIEW