



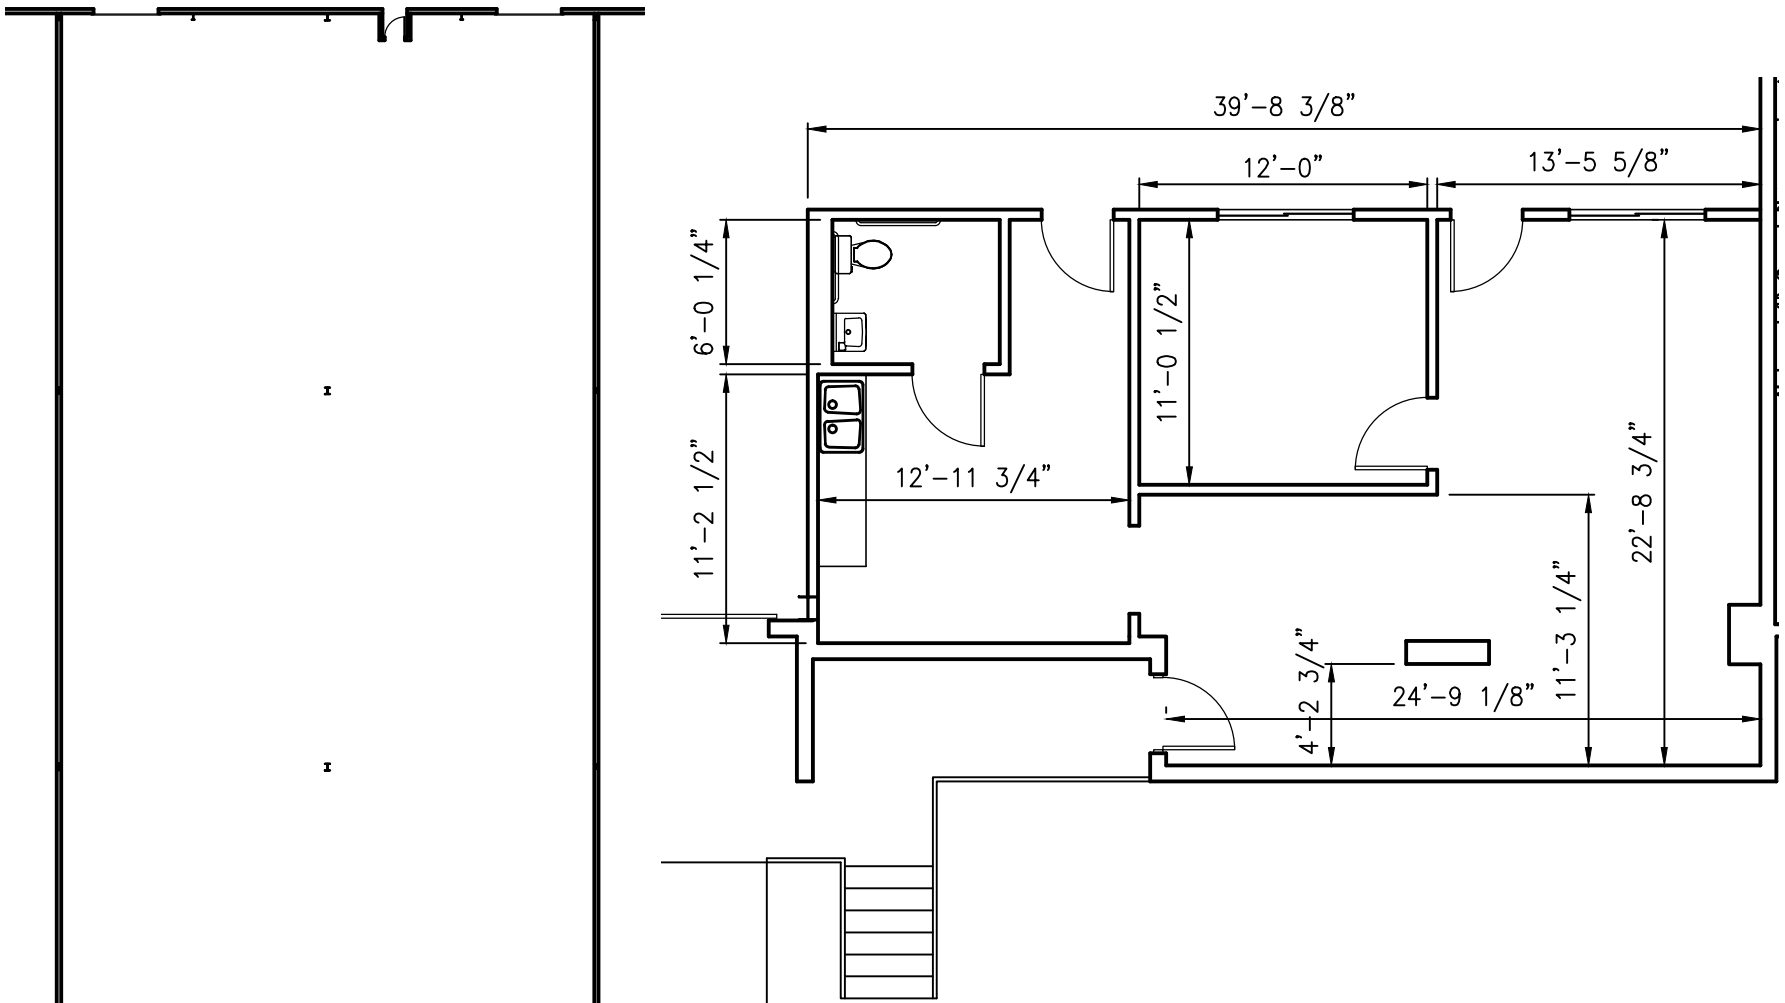

2 ENLARGED OFFICE PLAN
SCALE: 1/8"=1'-0"

AREA CALCULATIONS:	
OFFICE AREA:	880 S.F.
WAREHOUSE AREA:	17,120 S.F.
TOTAL AREA:	18,000 S.F.

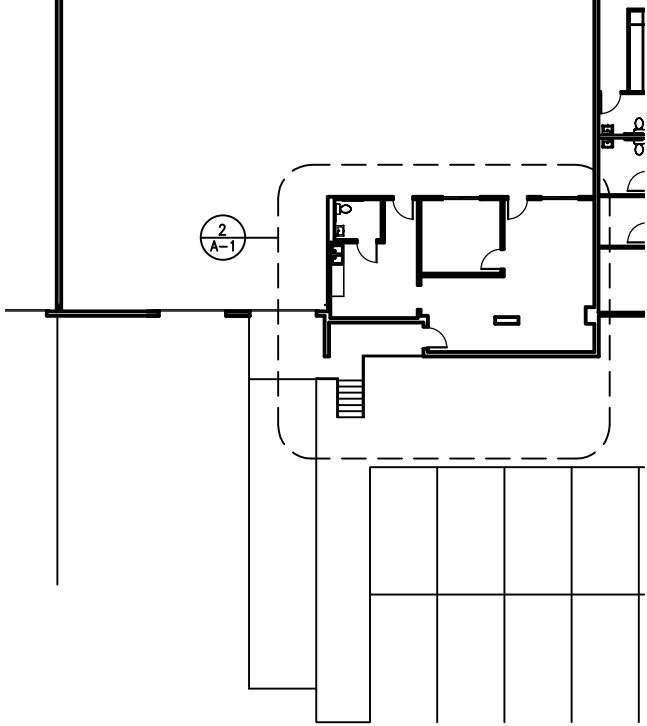

1 OVERALL FLOOR PLAN
SCALE: NOT TO SCALE

SCALE: AS SHOWN	FILE NAME: Building-Riverbend1\	
DATE: 22 Sept. 2020	130Riverbend_9-22-2020.C	
	STEVEN J. FINEGAN ARCHITECTS, LTD. A PROFESSIONAL CORPORATION 123 S. Pierce St. - New Orleans, LA 70119 (504)486-5744 www.stevefineganarchitect.com E-MAIL: stevefinegan@nocoxmail.com	
	130 Riverbend Drive St. Rose, LA	A-1

This drawing is the property of STEVEN J. FINEGAN ARCHITECTS, LTD. It is not to be reproduced, copied or altered in whole or in part. It is not to be used for any purpose without the approval of STEVEN J. FINEGAN ARCHITECTS LTD. and is to be returned on request.