



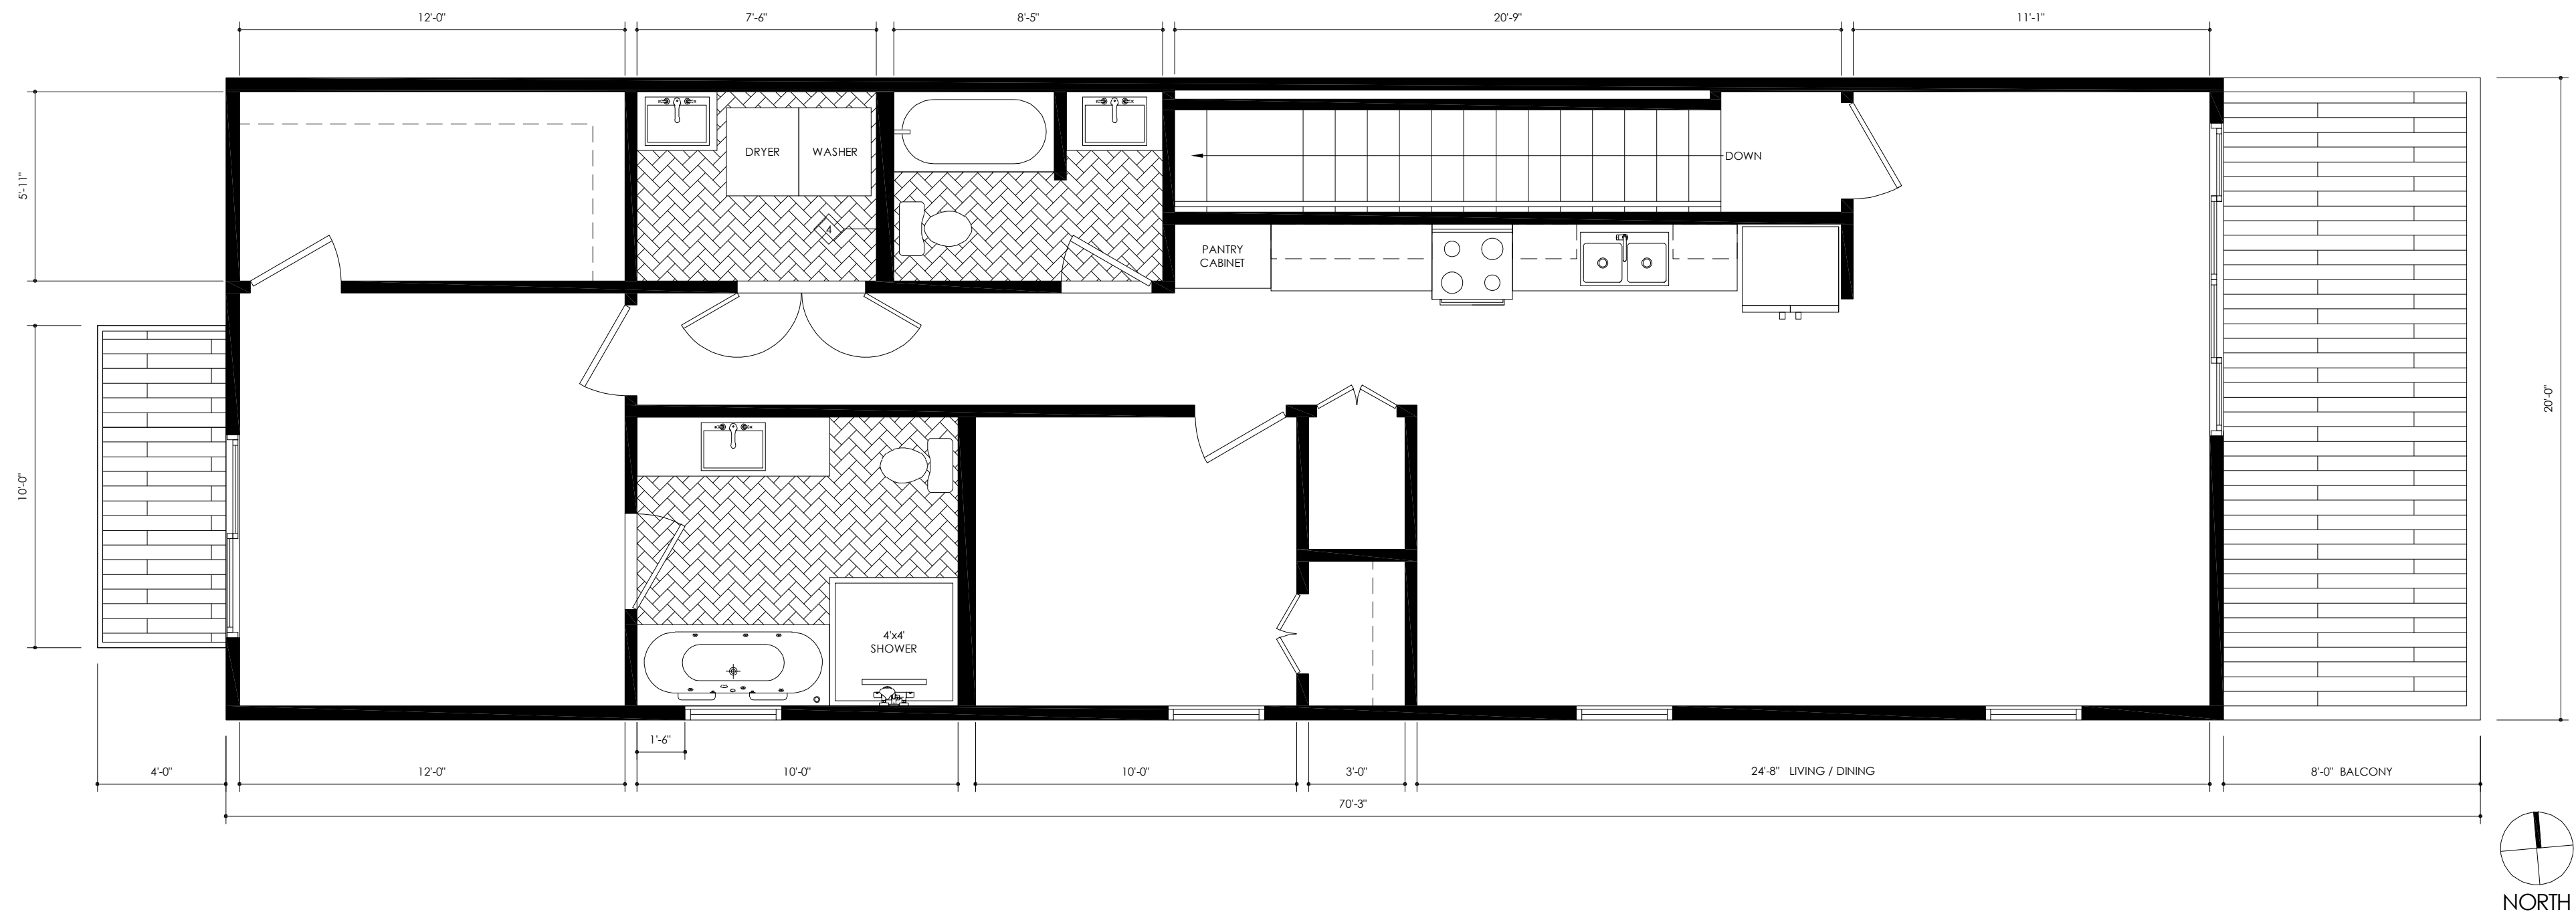

G1 SECOND FLOOR PLAN

SCALE: 1/4" = 1'-0"

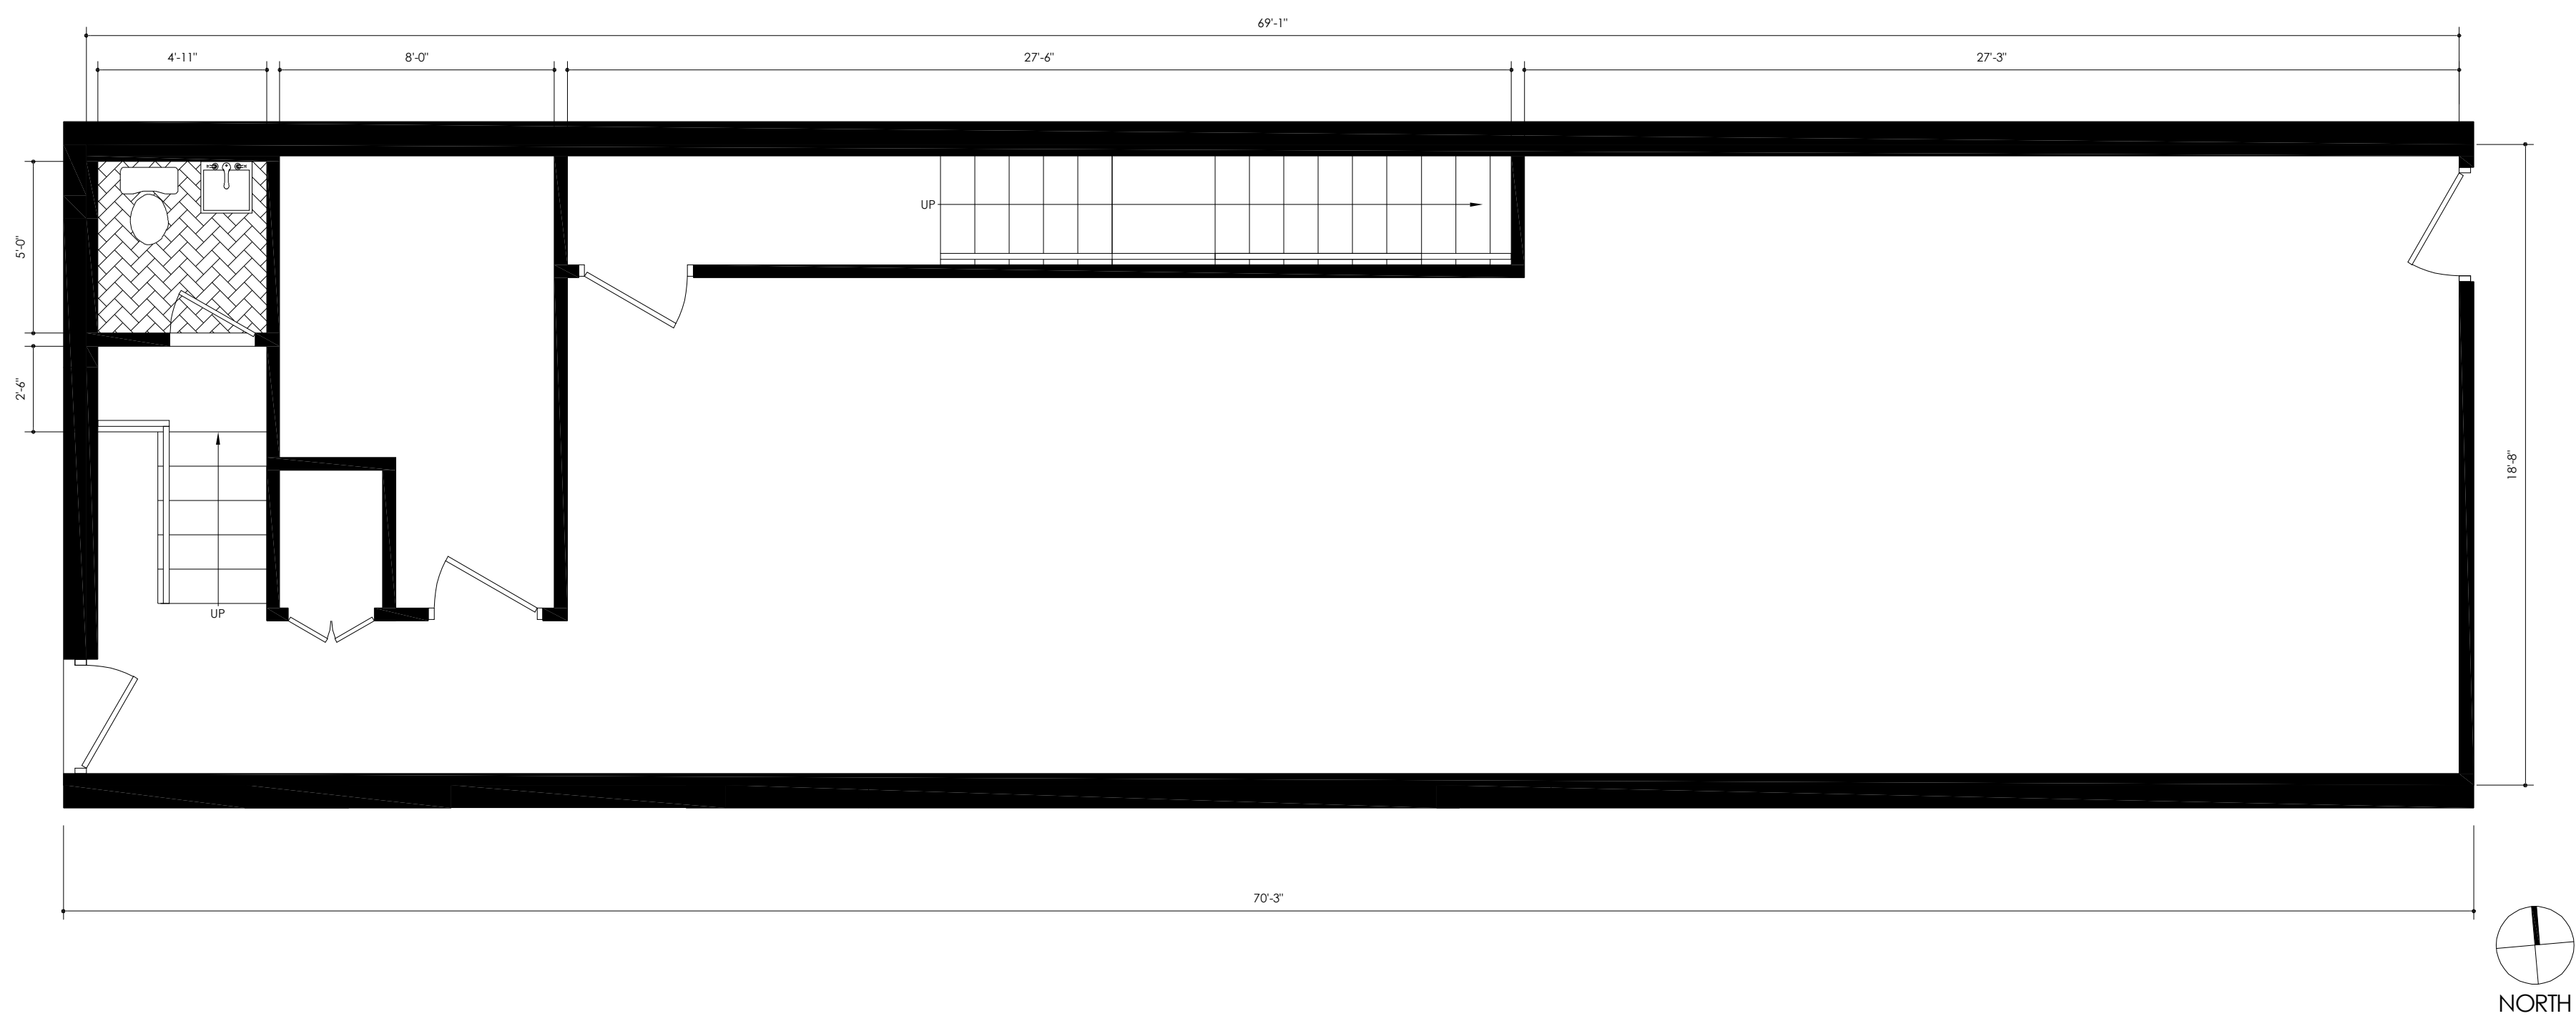

A1 FIRST FLOOR PLAN

SCALE: 1/4" = 1'-0"