


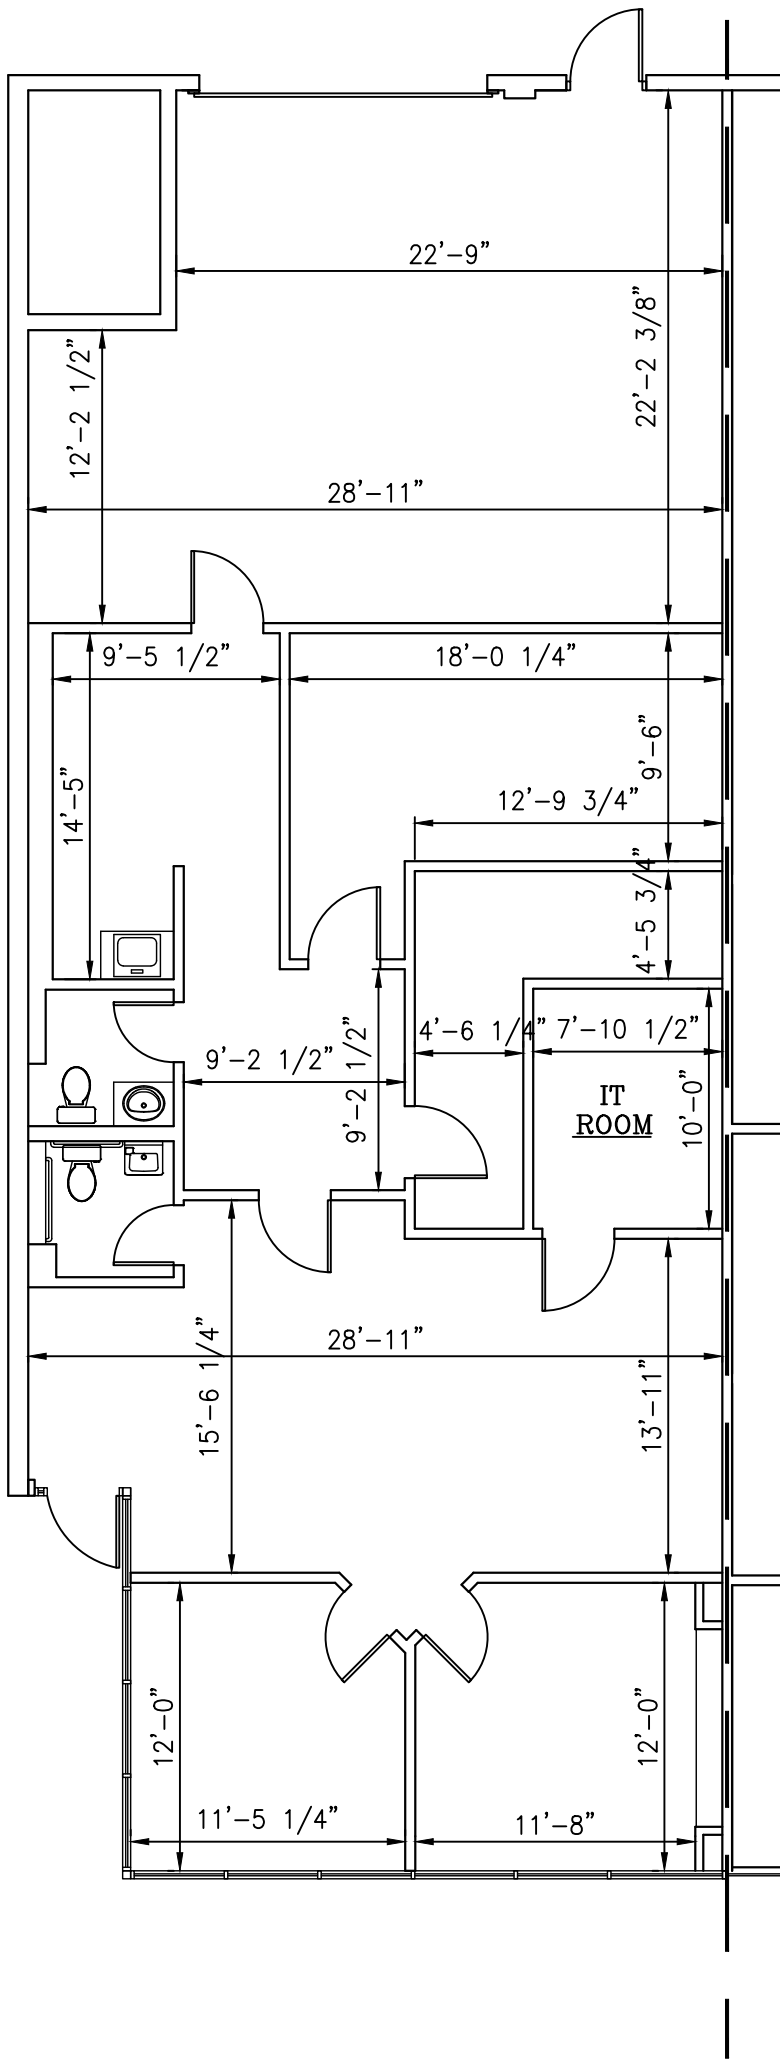

1

SUITE H FLOOR PLAN

2,400 S.F.

SCALE: 1/8"=1'-0"

SCALE: AS SHOWN	FILE NAME: Building-660Distributors
DATE: 05/27/2026	Row\OverallPlan_3-20-26.C
STEVEN J. FINEGAN ARCHITECTS, LTD. A PROFESSIONAL CORPORATION 123 S. Pierce St. - New Orleans, LA 70119 (504)486-5744 www.stevefineganarchitect.com E-MAIL: stevef.architects@gmail.com	
660 DISTRIBUTORS ROW SUITE H HARAHAN, LA 70123	A-7
This drawing is the property of STEVEN J. FINEGAN ARCHITECTS, LTD. It is not to be reproduced, copied or altered in whole or in part. It is not to be used for any purpose without the approval of STEVEN J. FINEGAN ARCHITECTS LTD. and is to be returned on request.	