

Office Information:

Main Office: 225.412.0048
Fax: 225.412.0049
MKE Architects.com
9800 Airline Hwy.
Suite 217
Baton Rouge, La 70816

Consultants Information:

Electrical:
Merge Engineering
7423 Picardy Avenue, Suite E1
Baton Rouge, LA 70808
Tim Verkaik
(225) 478-2990

Mechanical:
Eyre Engineering, LLC
7423 Picardy Avenue, Suite E
Baton Rouge, LA 70808
Trey Eyre
(225) 767-7070

Structural:
Forte and Tablada
9107 Interline Avenue
Baton Rouge, LA 70809
Jason Fennell
(225) 927-9321

Project Notes:

Project Title:

GEISMAR WAREHOUSE SITE

Project Location:
34532 HWY. 30
GEISMAR, LA 70734


Sheet Revisions:

No.	Date	Description

Sheet Name:

EXTERIOR ELEVATIONS

Seal

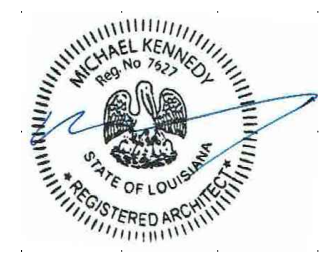

Project Number:

23-18

Date:

APRIL 24, 2024

Document Phase:

CONSTRUCTION DOCUMENTS

Sheet Number:

A2.01

FINISH COLOR SELECTION TO BE MADE
BY ARCHITECT AT LATER DATE


-CONTRACTOR TO PROVIDE ARCHITECT WITH PHYSICAL
SAMPLES OF EACH FINISH FOR FINAL SELECTION.

* ARCHITECTURAL STANDING SEAM METAL ROOF
PANEL REQUIREMENT ABOVE CONDITIONED SPACE
TO COMPLY WITH ONE OF THE FOLLOWING:

1) MINIMUM THREE-YEAR AGED SOLAR
REFLECTANCE OF 0.55 AND MINIMUM
THREE-YEAR AGED THERMAL EMITTANCE
OF 0.75


OR

2) THREE-YEAR AGED SOLAR REFLECTANCE
INDEX OF 64

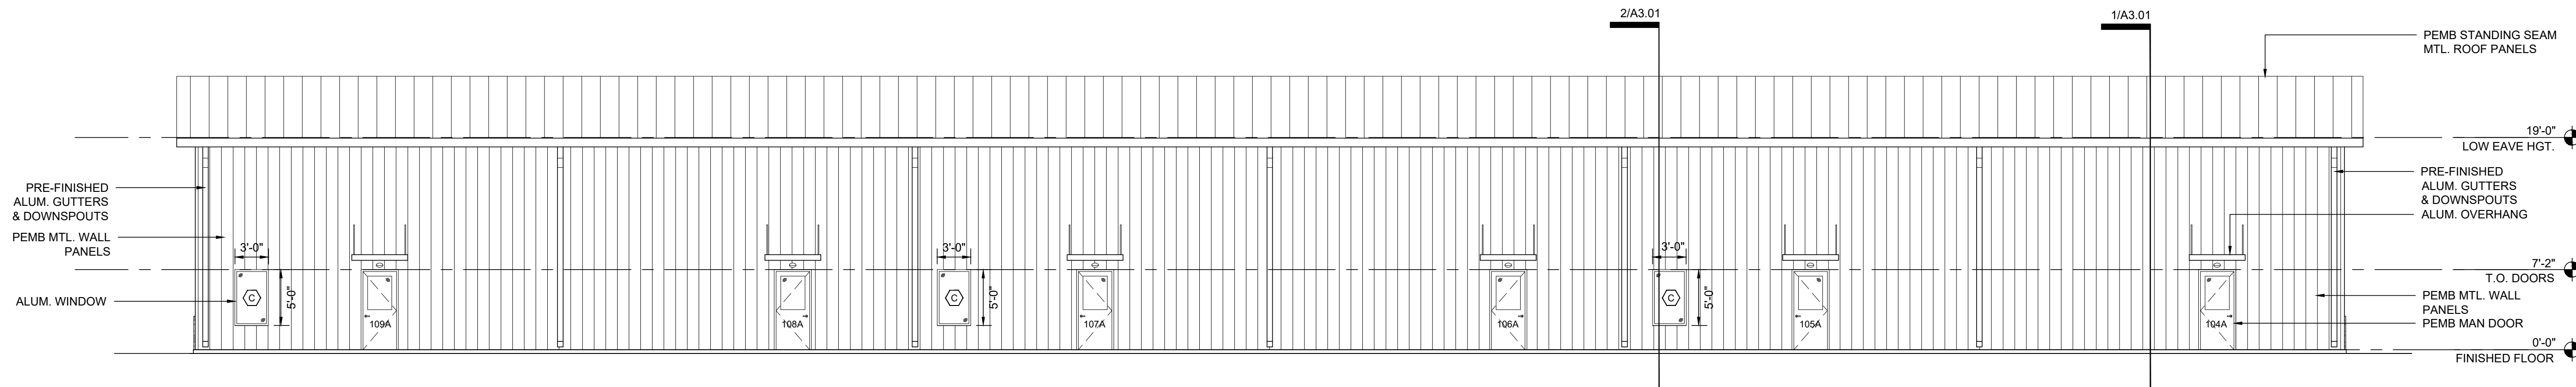


REAR ELEVATION - BUILDING 1

1/8"=1'-0" ④

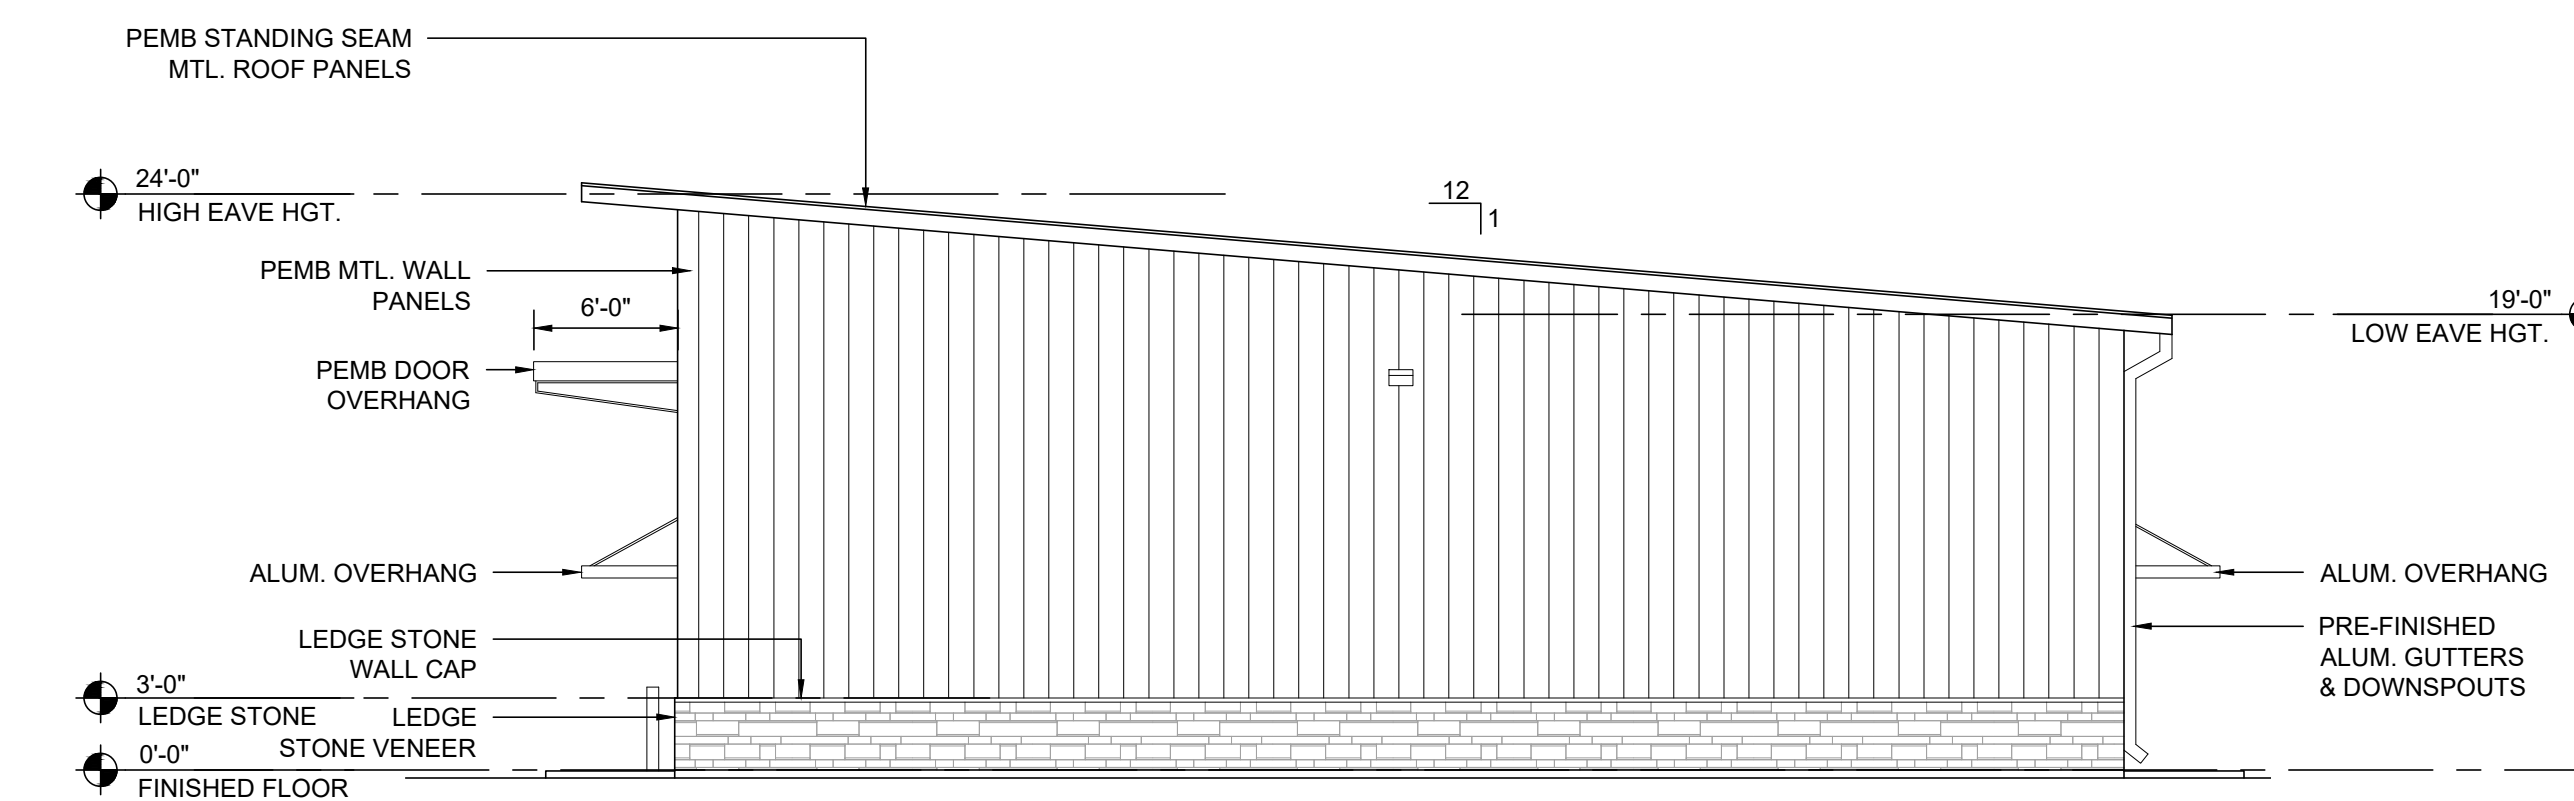


RIGHT ELEVATION - BUILDING 1

1/8"=1'-0" ③

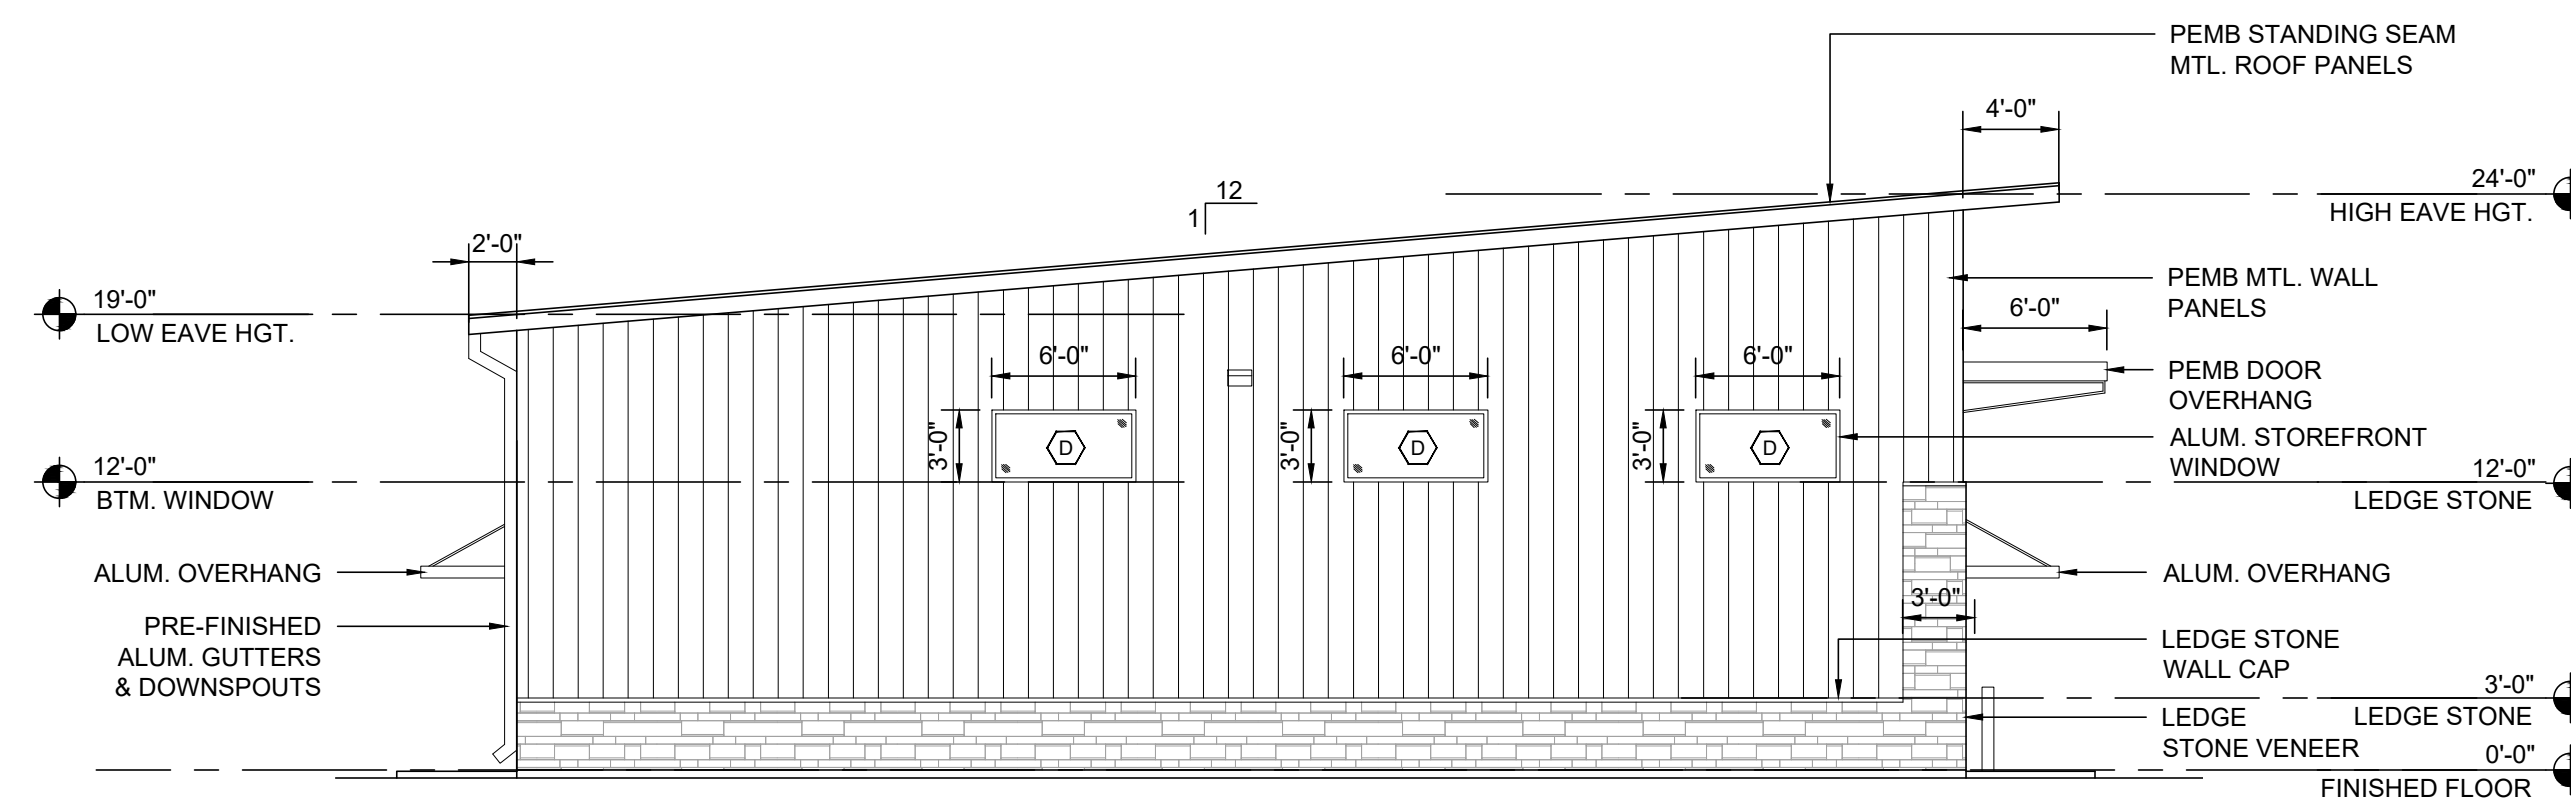

LEFT ELEVATION - BUILDING 1

1/8"=1'-0" ②

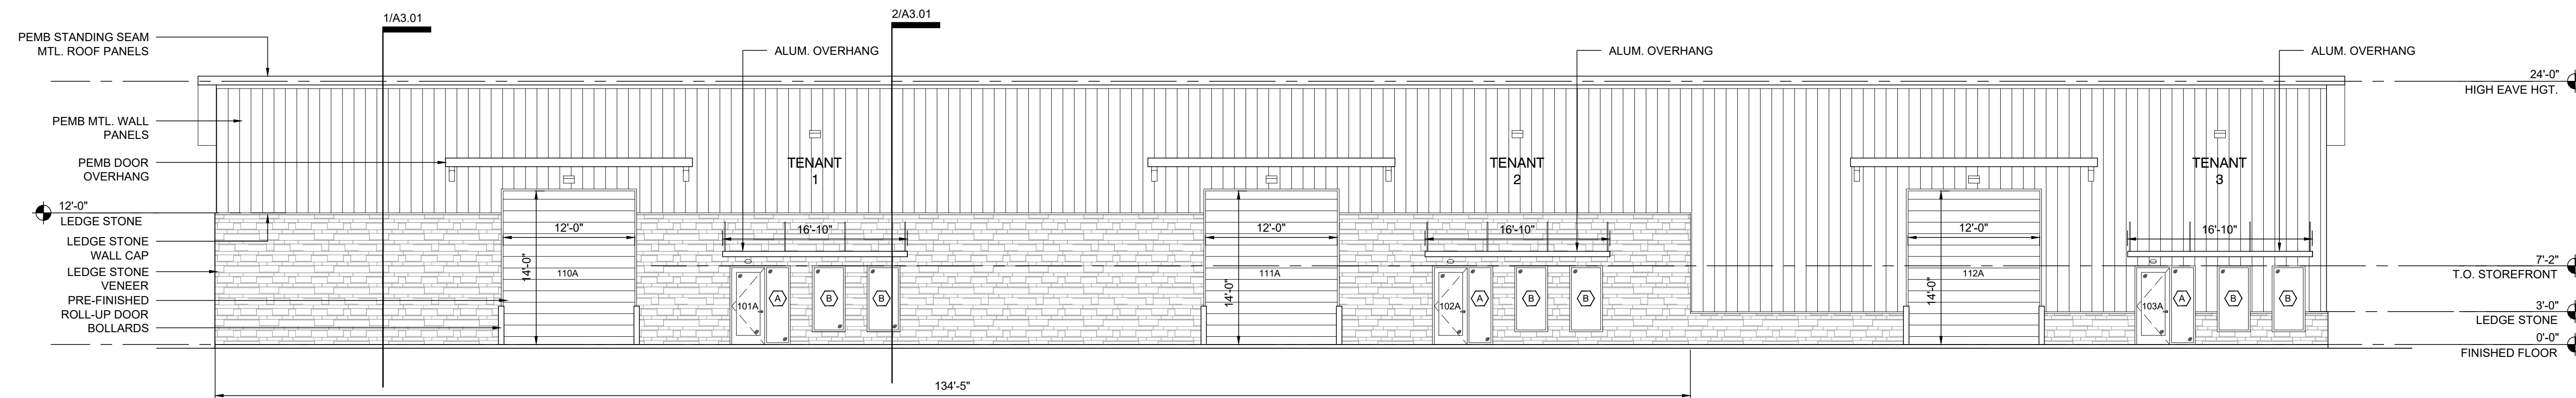

FRONT ELEVATION - BUILDING 1

1/8"=1'-0" ①