


MAIN STREET

1

2

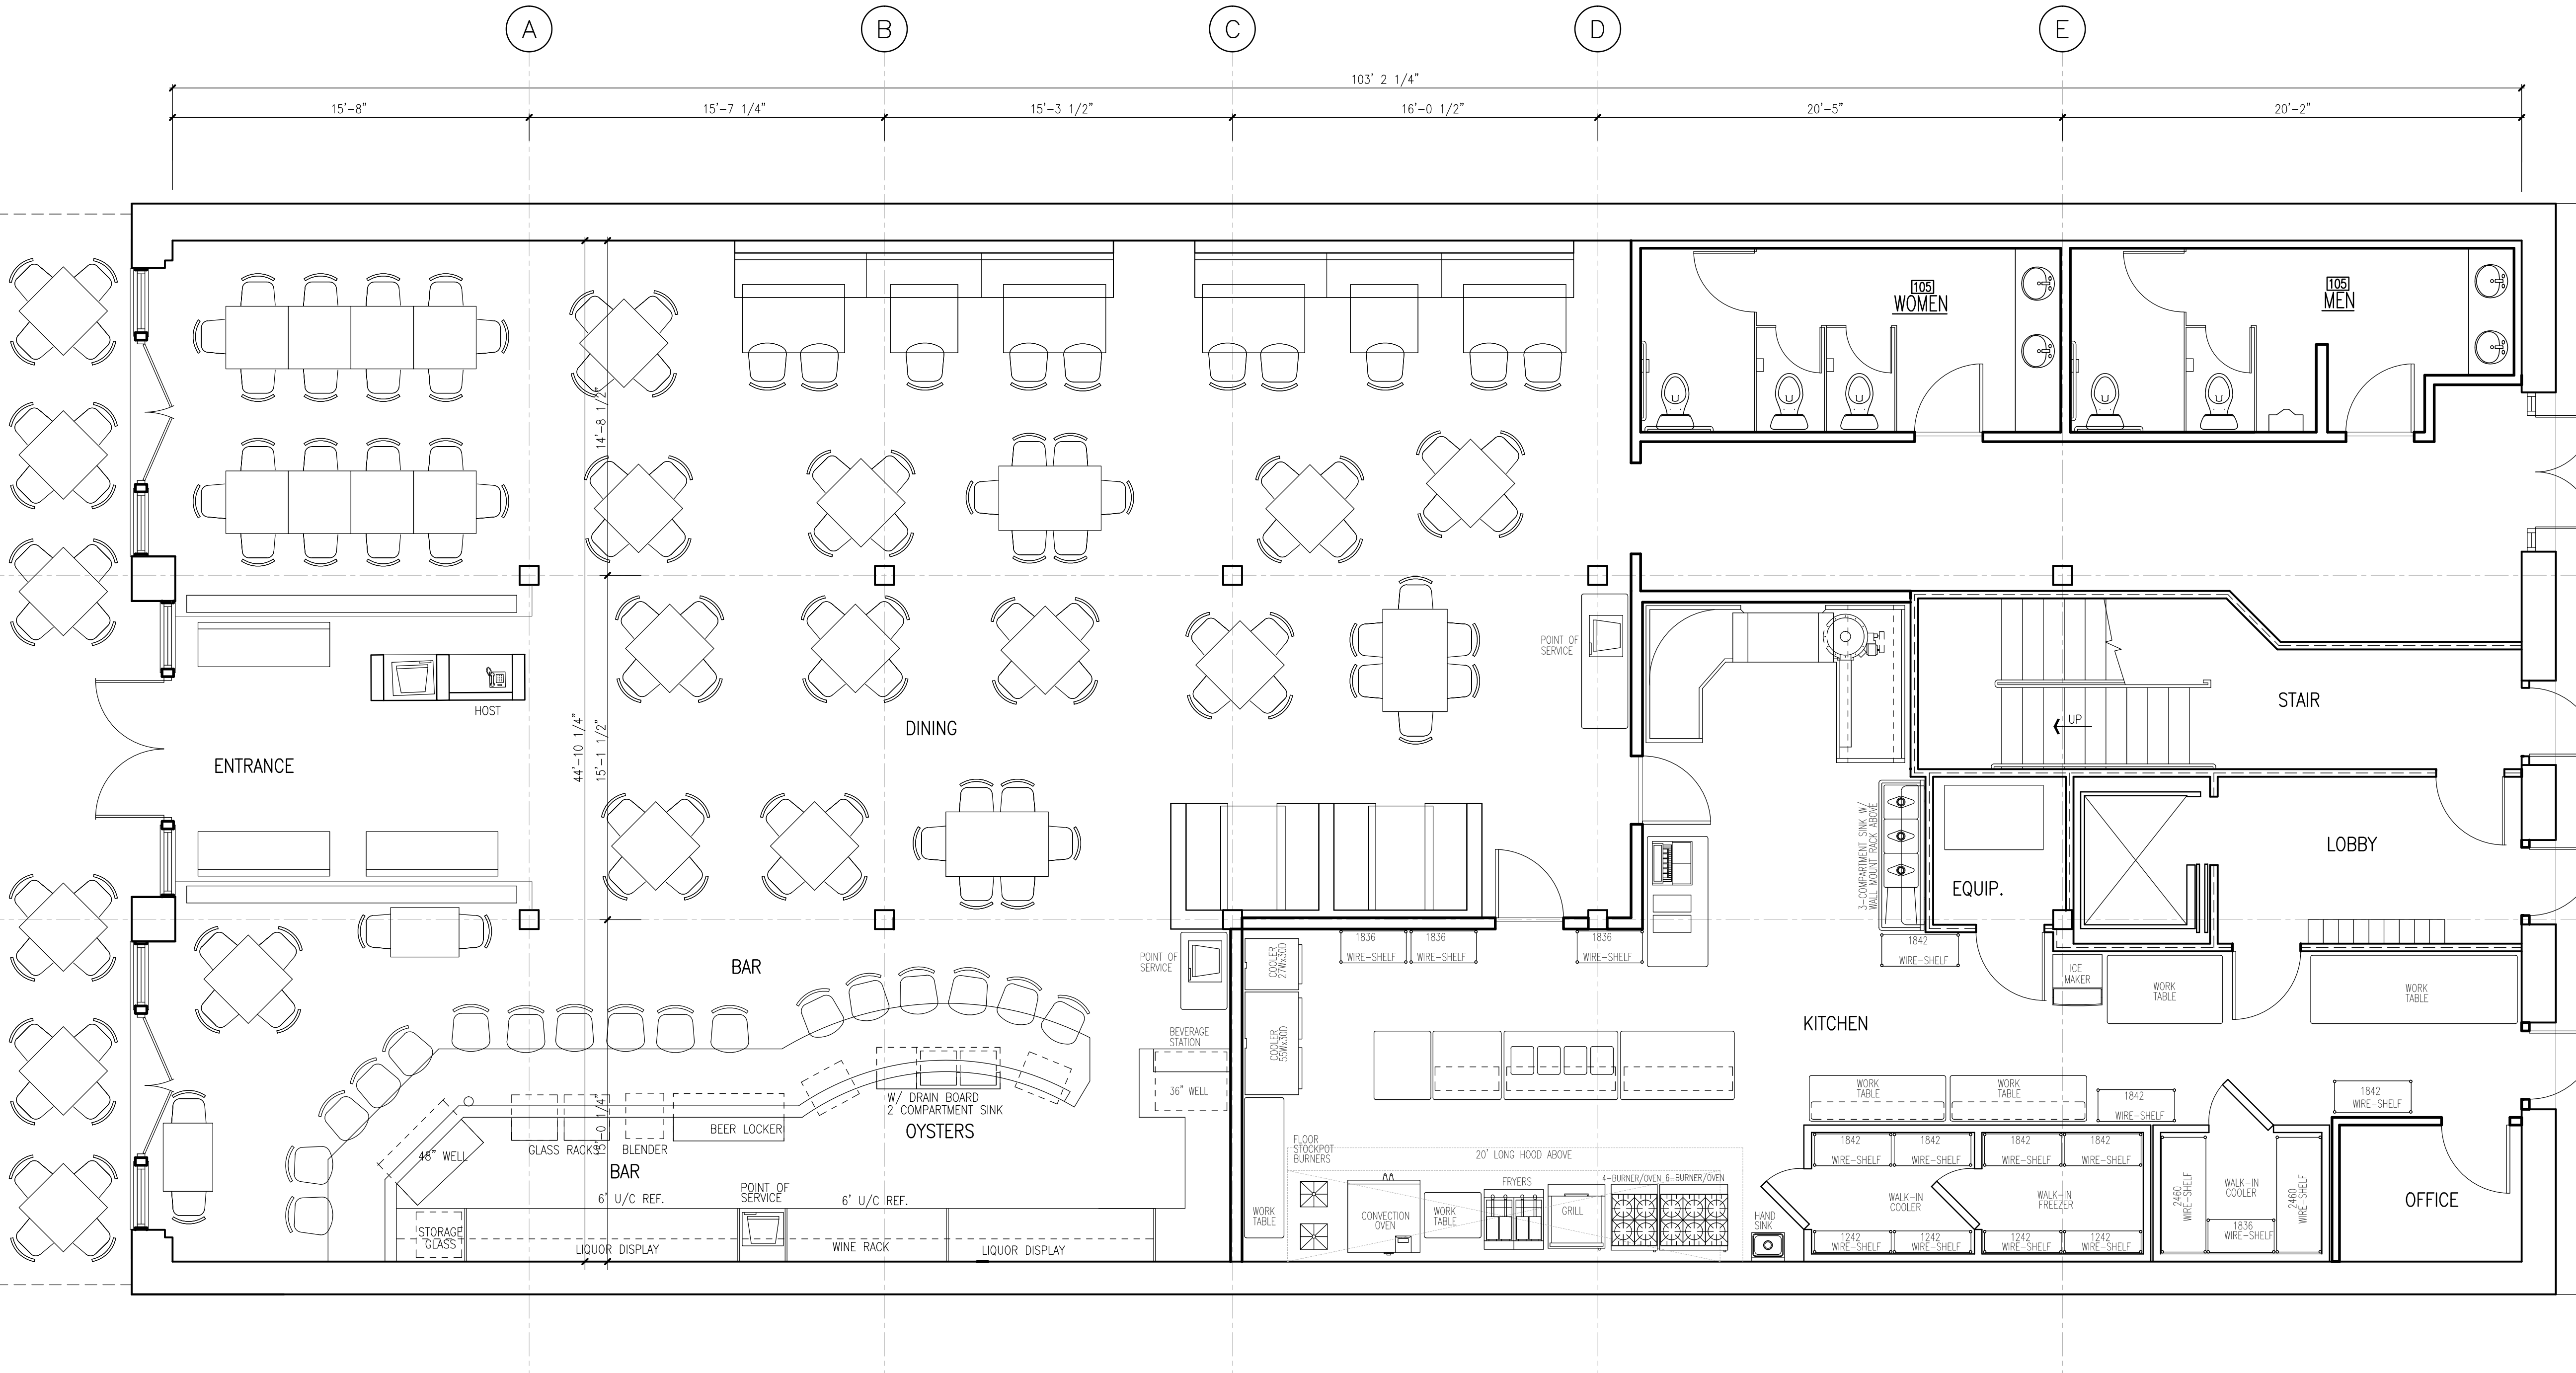


1 FIRST FLOOR PLAN

SCALE: 1/4" = 1'-0"

FIRST FLOOR RESTAURANT

4300 SQ. FT

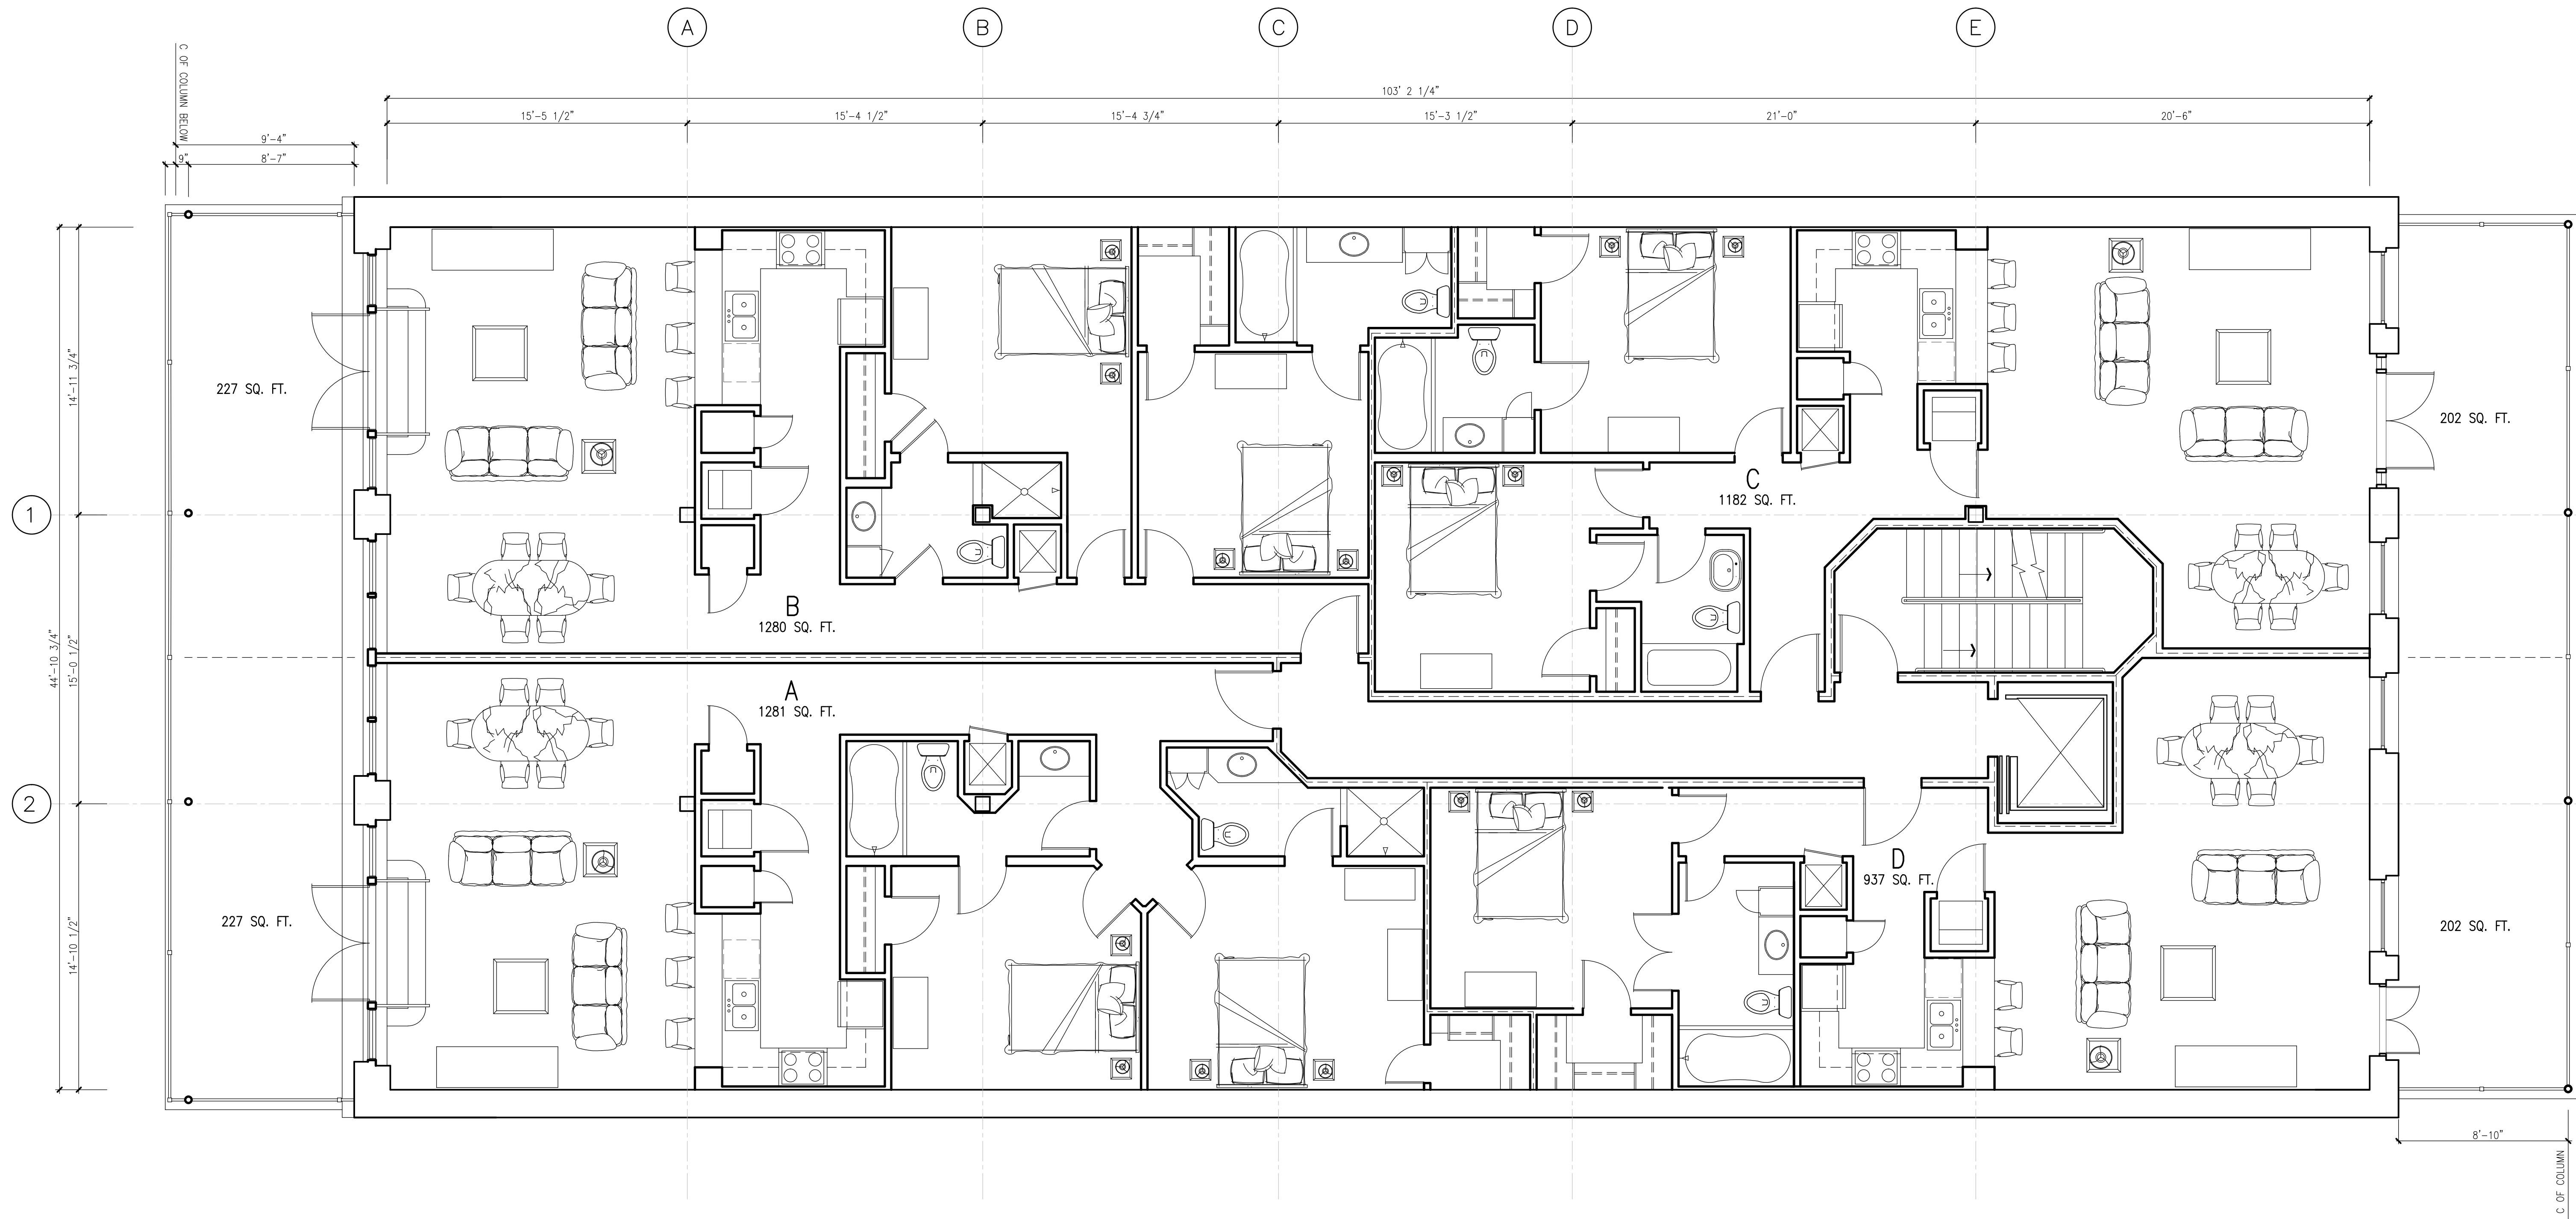

1 SECOND FLOOR PLAN
SCALE: 1/4" = 1'-0"

TERRELL
FABACHER
ARCHITECTS, L.L.C.

1525 ST. CHARLES AVE., Ste. 300
NEW ORLEANS, LOUISIANA, 70125
504-566-1330 TEL
504-566-1350 FAX

RESTORATION TO:
150 WEST MAIN STREET
NEW IBERIA,
LOUISIANA

NO.	REVISIONS

CHECKED BY:
DRAWN BY:
DATE: 8-10-04
JOB NO.:

A1.2
SHEET OF



SHEET OF

