


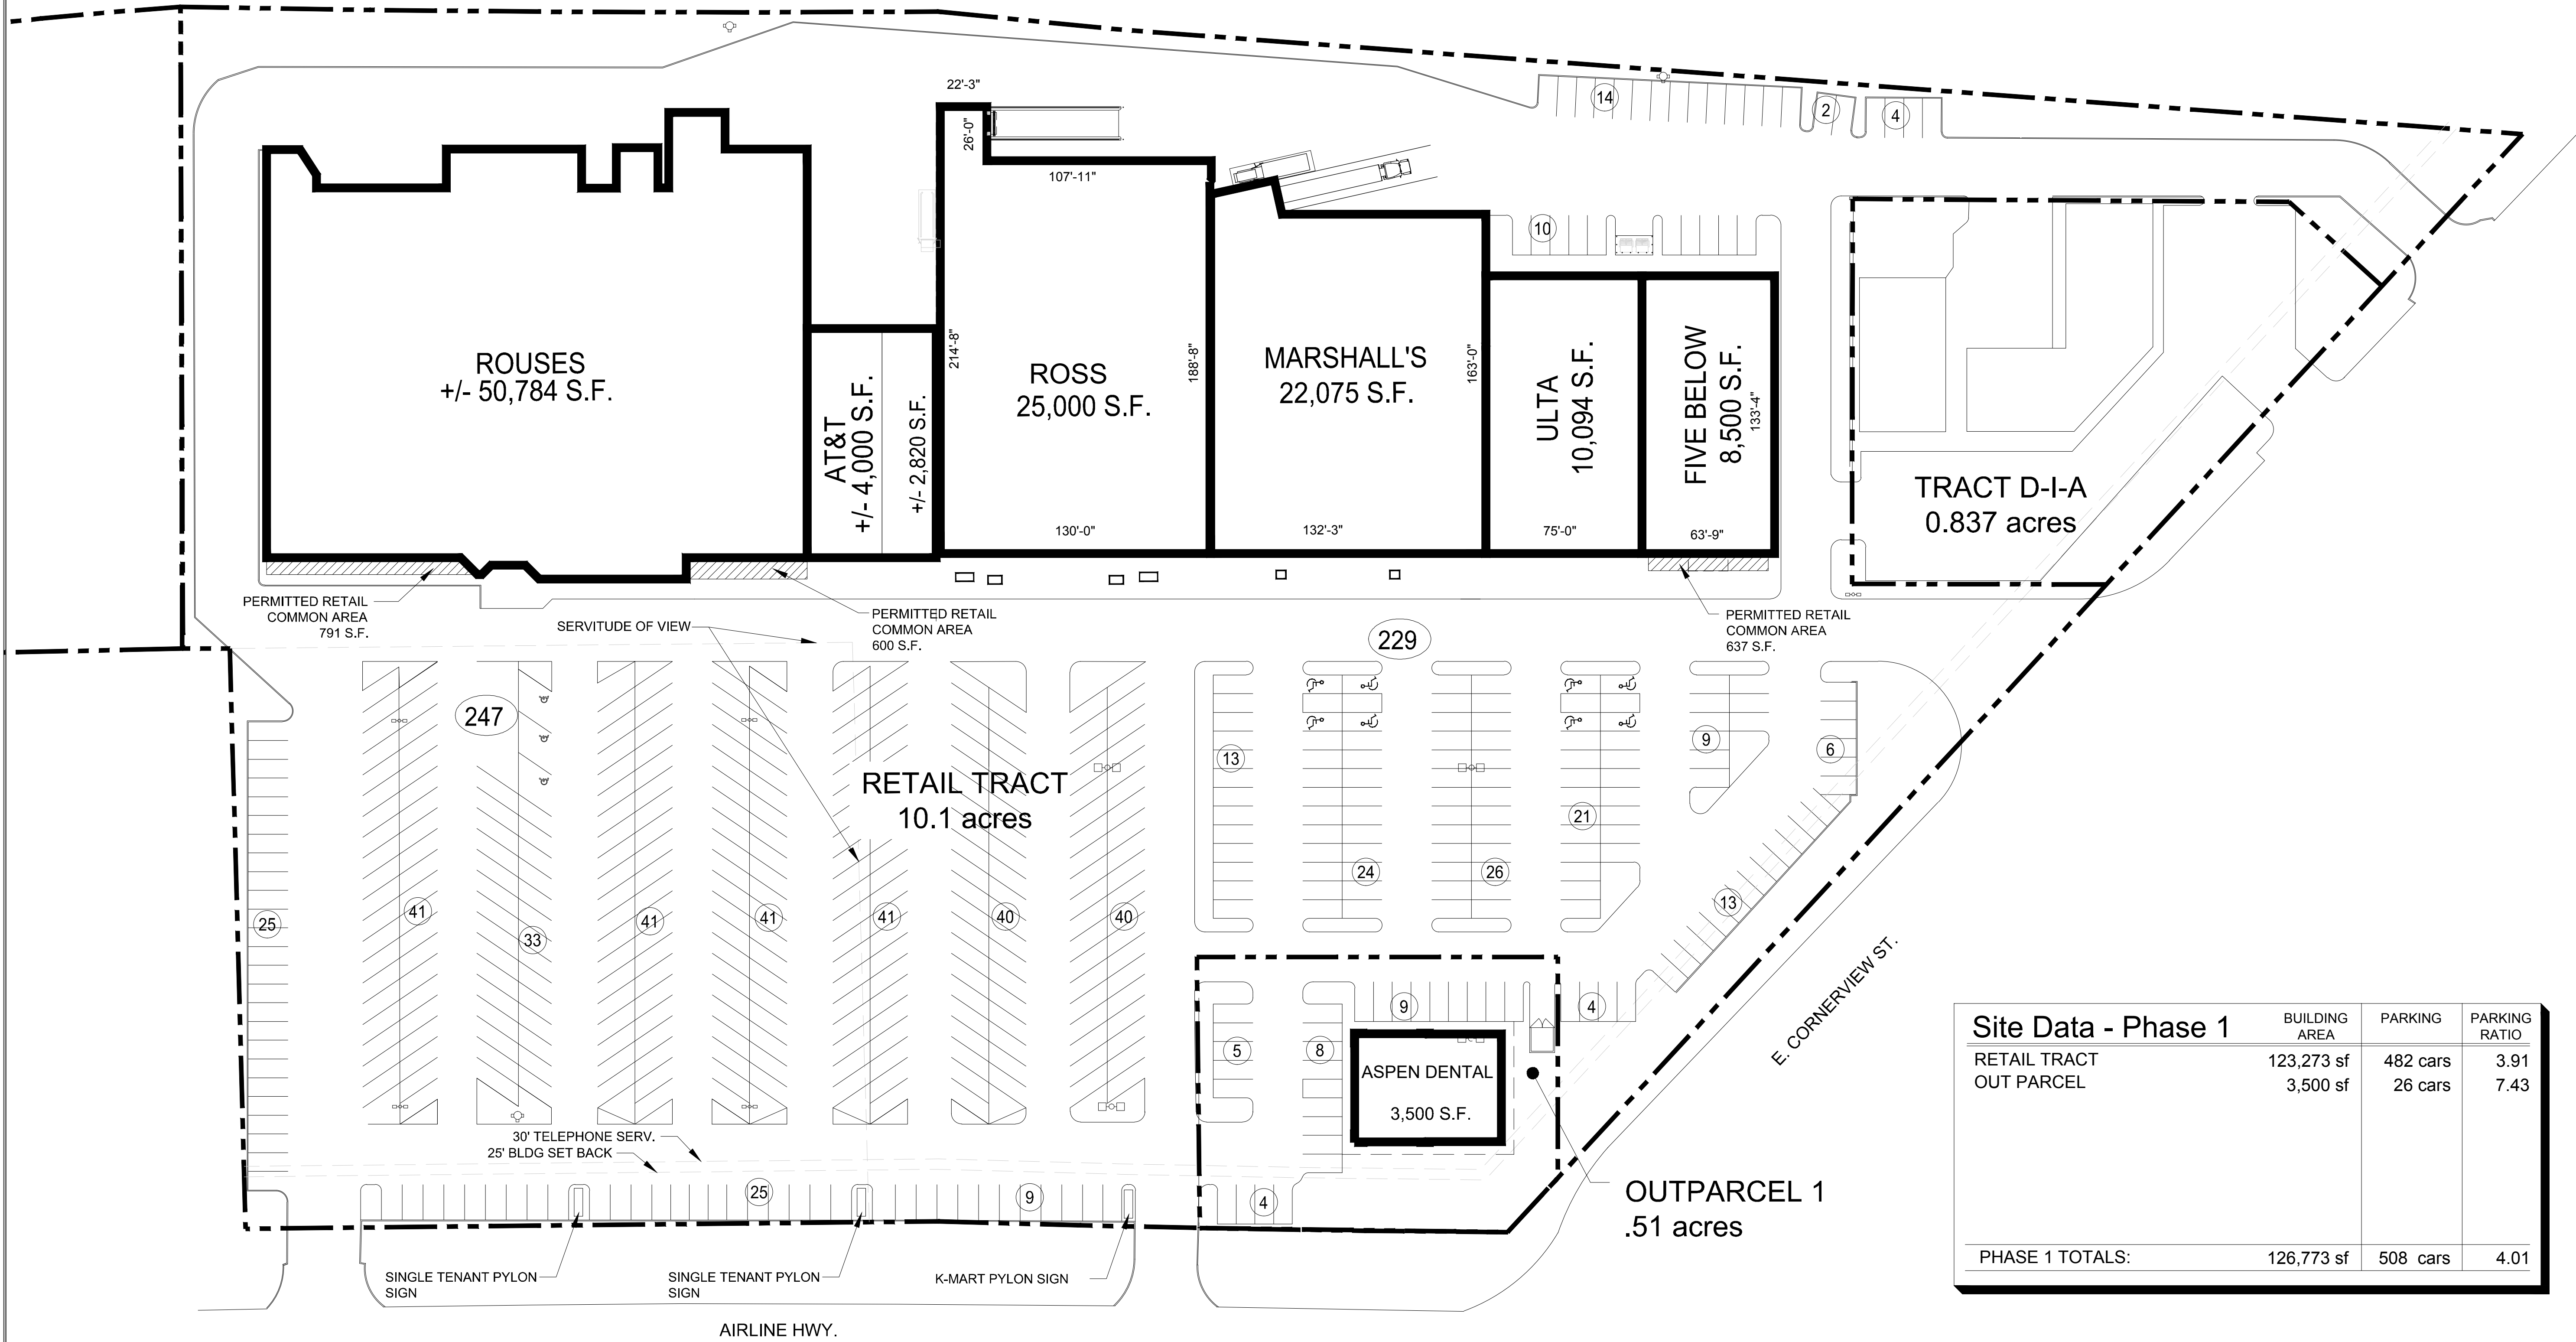

SITE PLAN

SCALE: 1" = 40'



Site Data - Phase 1	BUILDING AREA	PARKING	PARKING RATIO
RETAIL TRACT	123,273 sf	482 cars	3.91
OUT PARCEL	3,500 sf	26 cars	7.43
PHASE 1 TOTALS:	126,773 sf	508 cars	4.01

PROPOSED
K-MART REDEVELOPMENT
Gonzales, Louisiana

STIRLING
PROPERTIES
109 Northpark Blvd., Suite 300
Covington, LA 70433
(985) 888-2022 109
OWNER / DEVELOPER

ZITO•RUSSELL
ARCHITECTS, P.C.
820 S. UNIVERSITY BLVD. SUITE 20
PHONE (251) 343-0161
MOBILE, AL. 36609
FAX (251) 343-5505

© COPYRIGHT 2018
ZITO • RUSSELL
ARCHITECTS, P.C.

REVISIONS

NOT FOR
PRELIMINARY
CONSTRUCTION

FILE	4031
DATE	09.27.18
SHEET	

P-16