



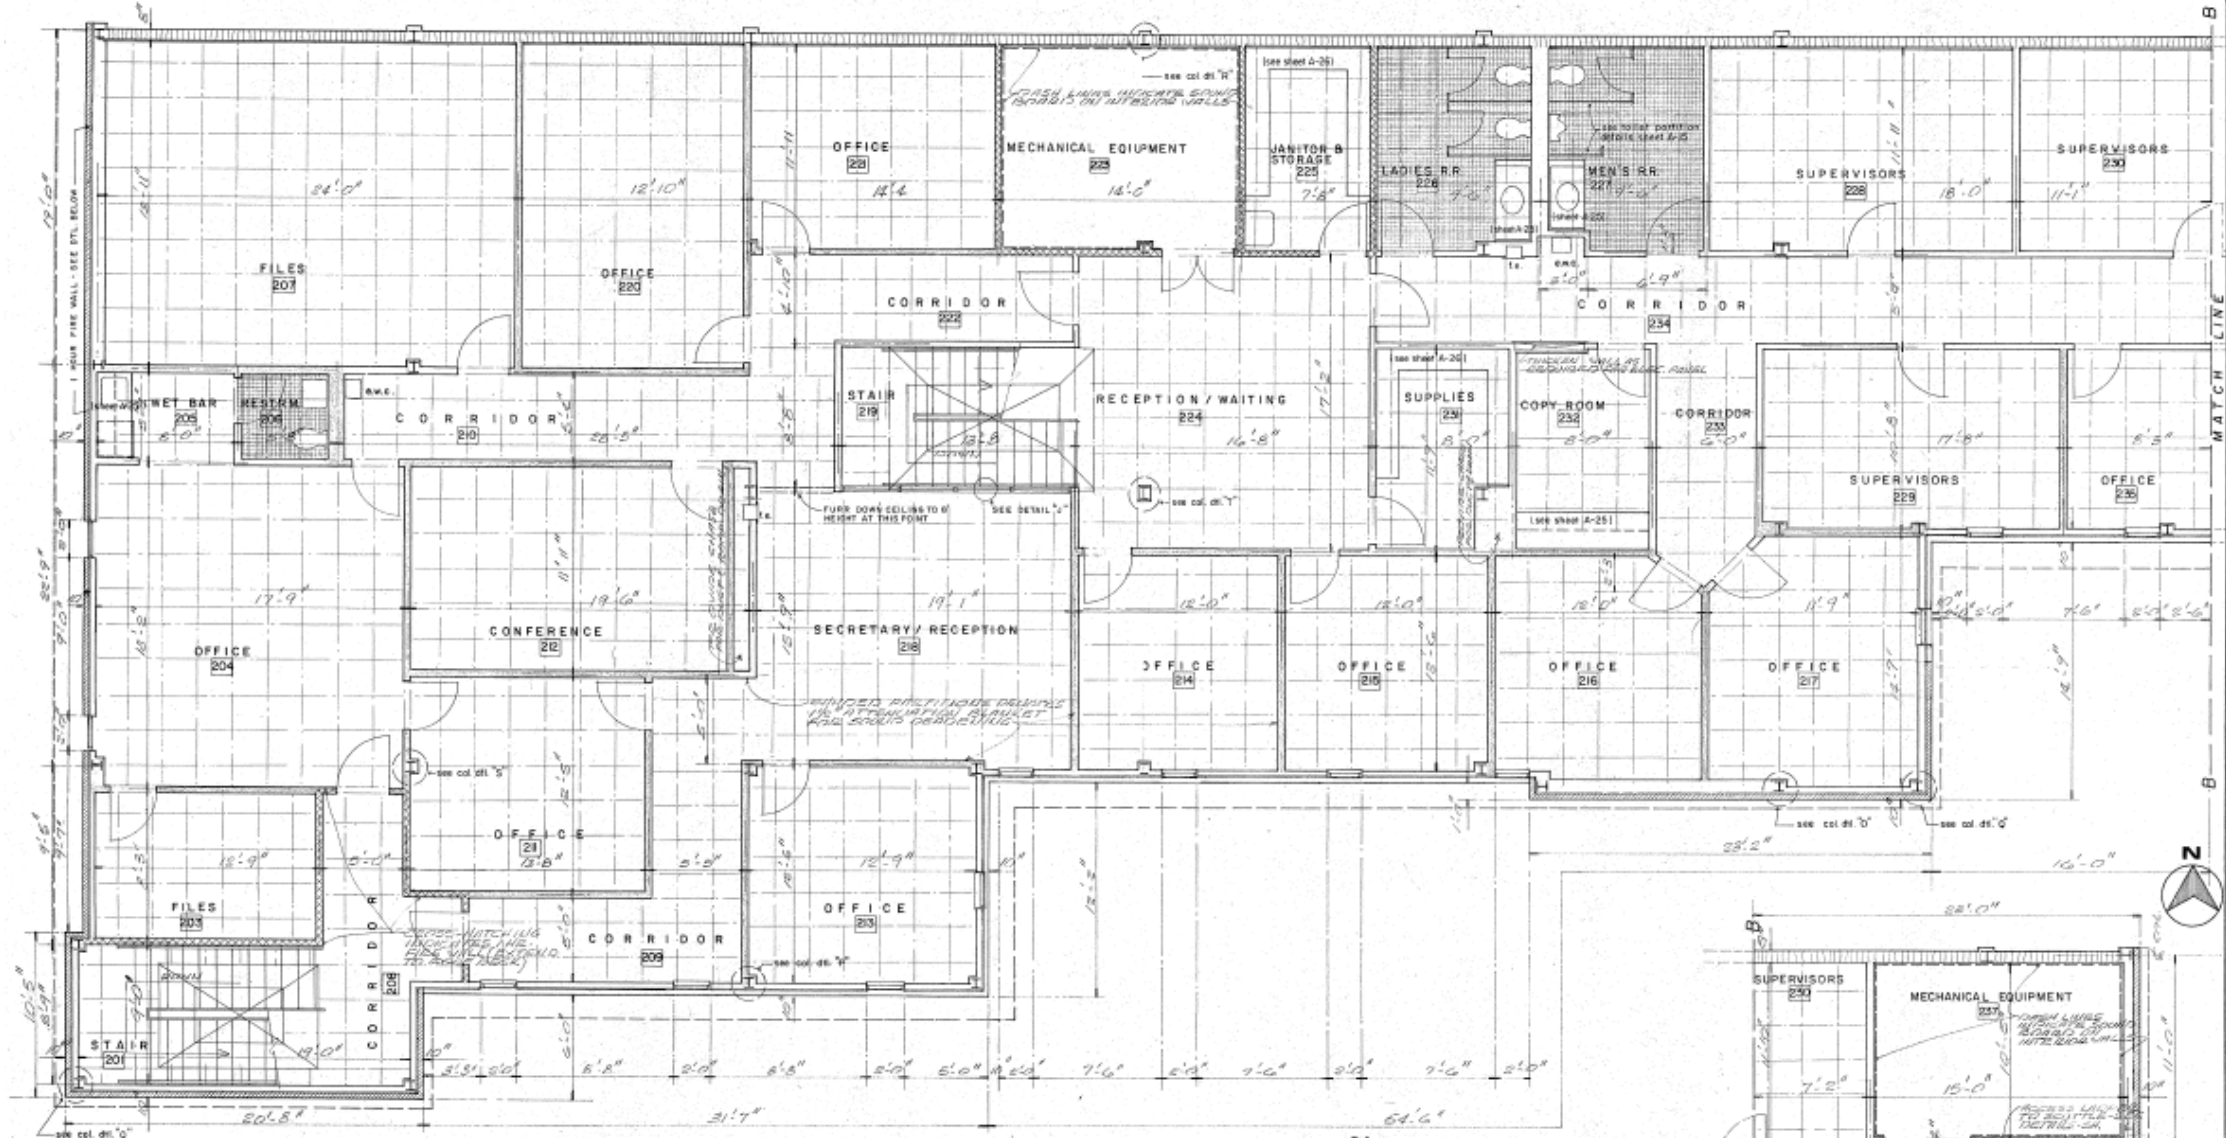

PARTIAL SECOND FLOOR PLAN

scale: 1/4" = 1'-0"

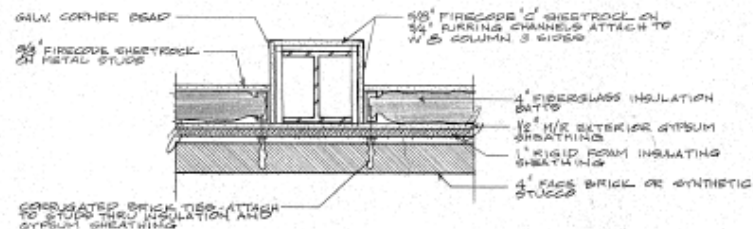


HORIZONTAL SECTION THRU 1 HR. FIRE WALL 1/2" = 1'-0"

NOTE: This construction to be used on west wall of office building.



LEGEND SHOWING PARTITION CONSTRUCTION

CROSS-HATCHING INDICATING 1-HOUR FIRE WALL
 SHADED PARTITIONS INDICATING SOUND DEADENING
 DOUBLE LINES INDICATING 1/2" PLASTER UNDER
 5/8" GYPSUM BOARD

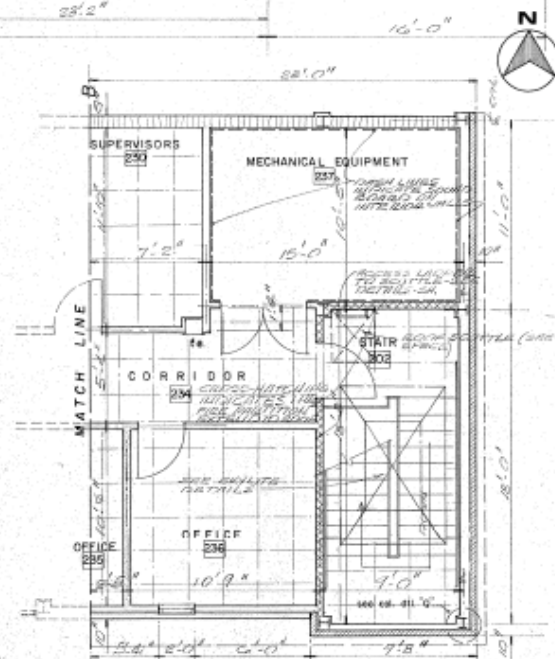

PARTIAL SECOND FLOOR PLAN

scale: 1/4" = 1'-0"