 
 
 
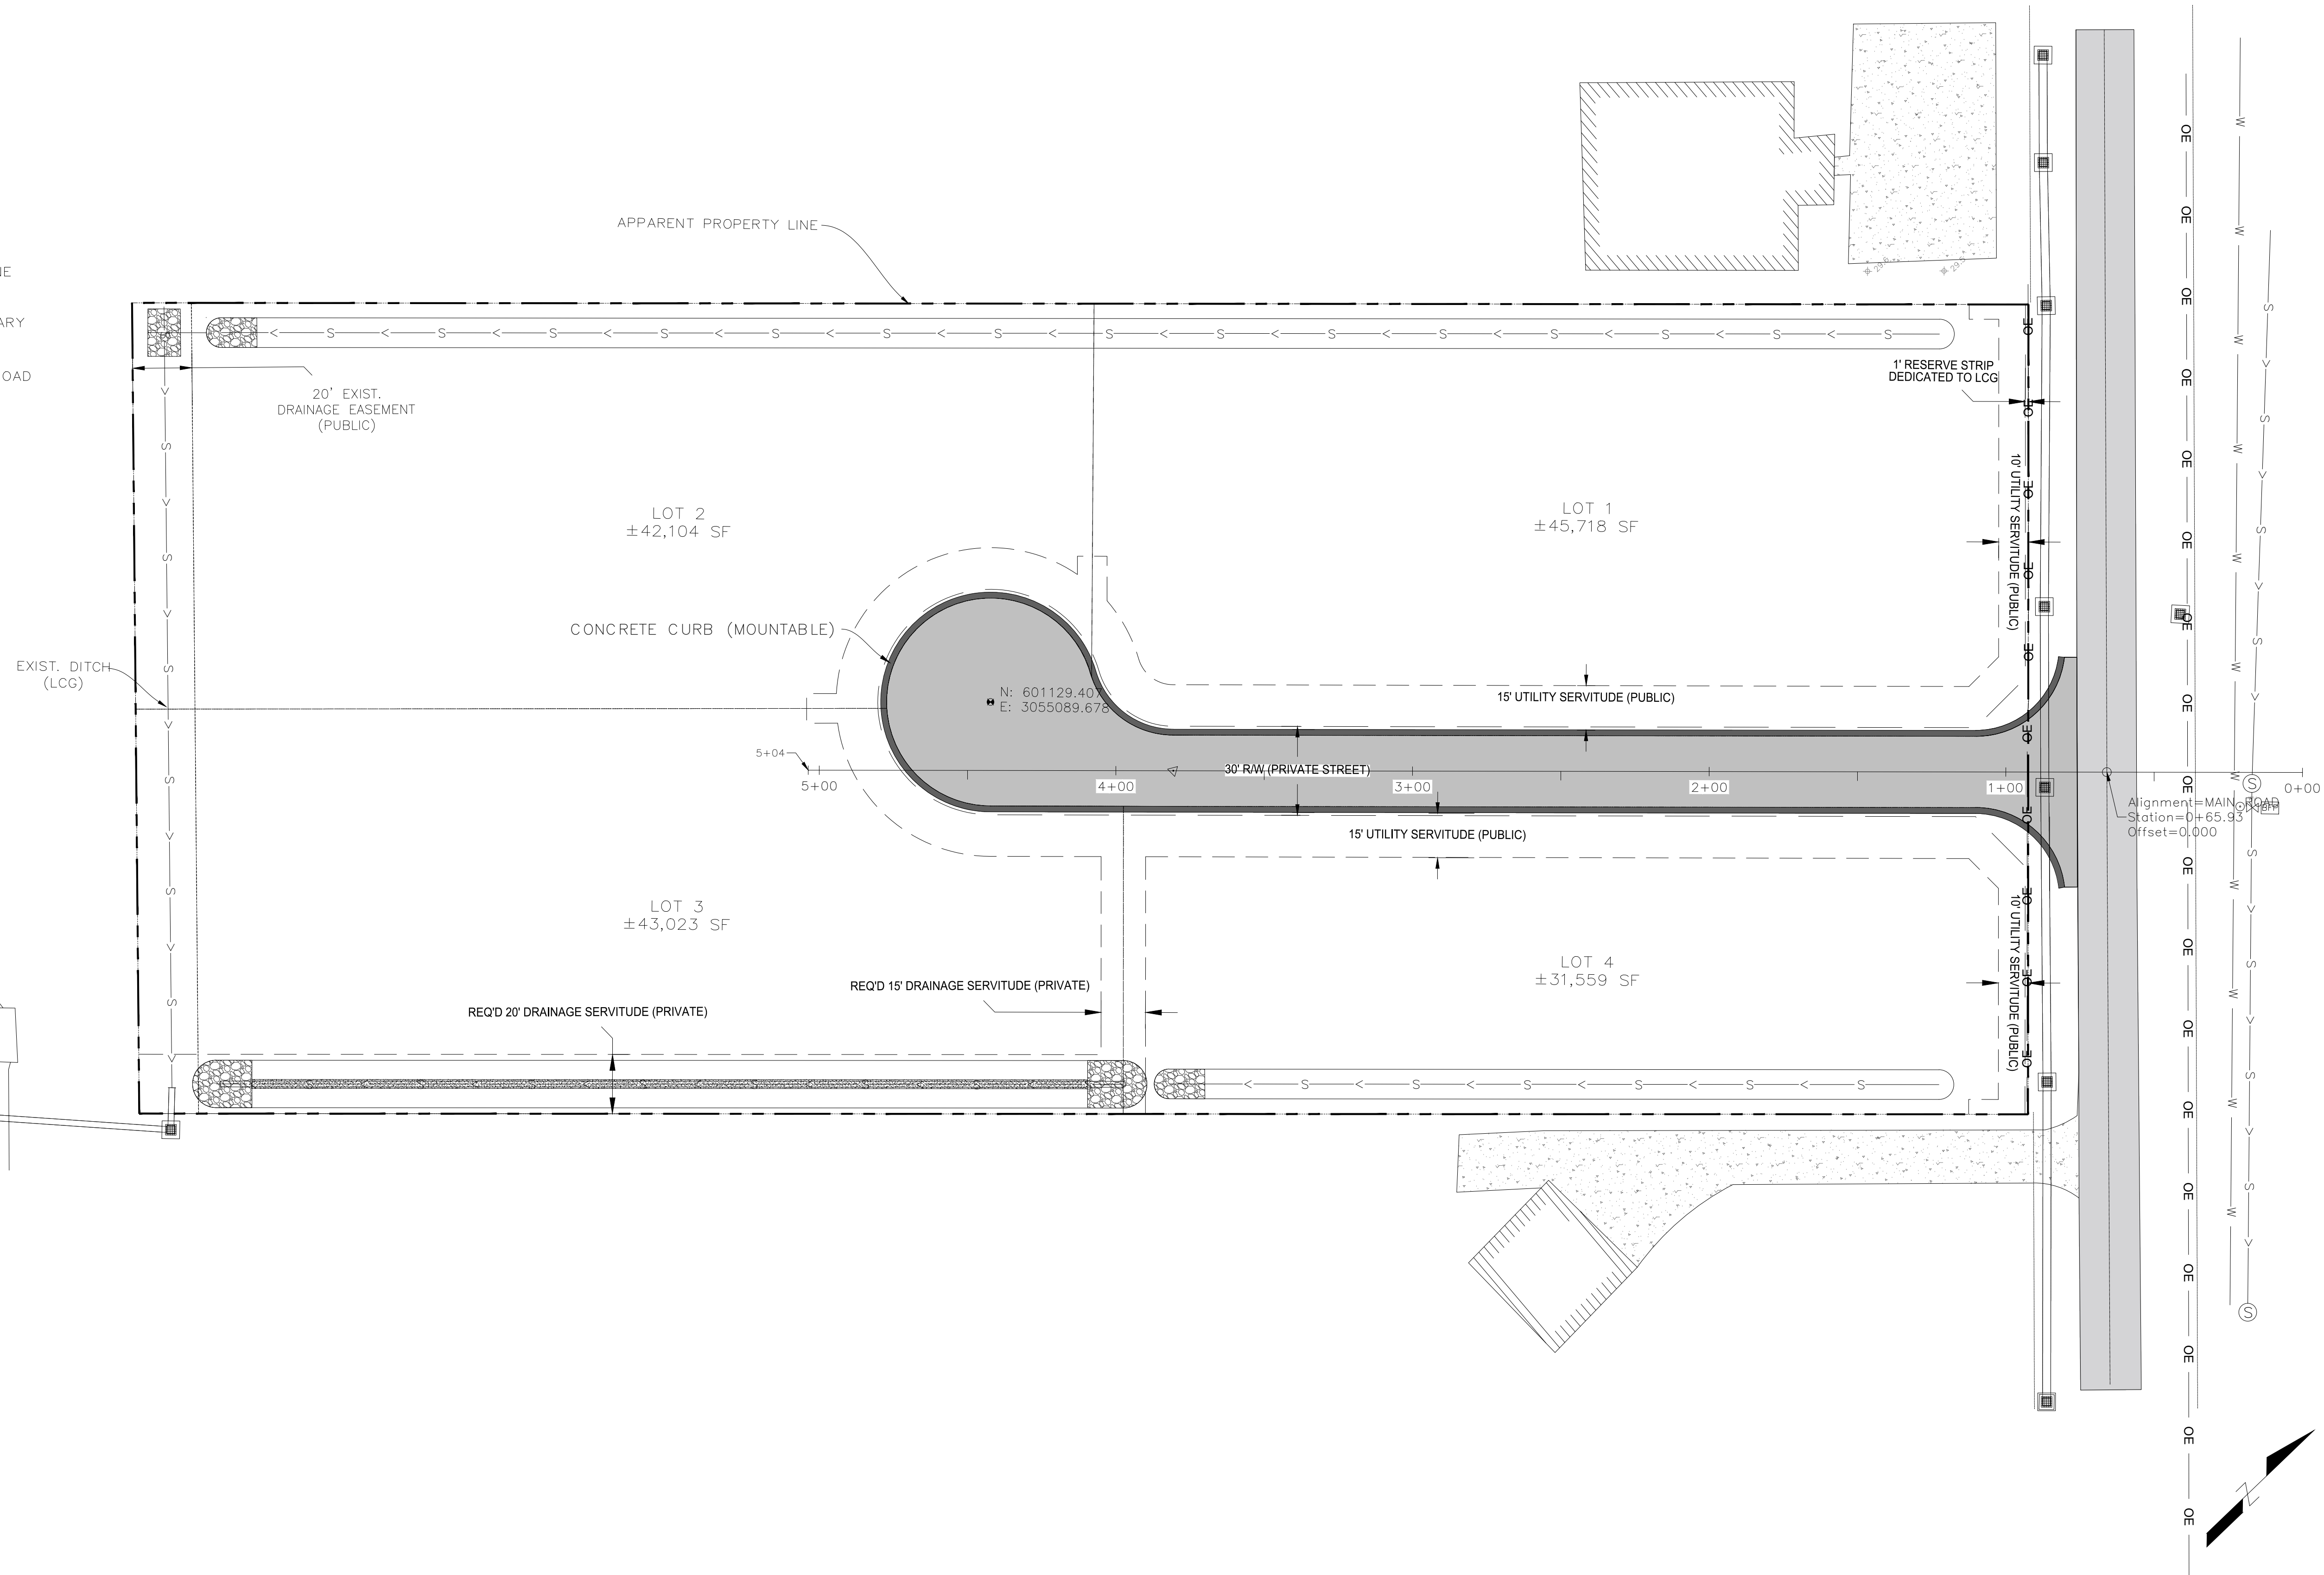
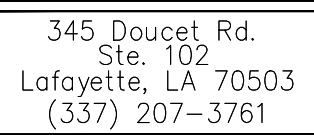
	EXIST. CONCRETE PAVEMENT
	EXIST. ASPHALT ROAD
	EXIST. BUILDING
	EXIST. SERVITUDE
	APPARENT PROPERTY LINE
	PROPOSED CONCRETE CURB (MOUNTABLE)
	PROPOSED CONCRETE ROAD
	PROPOSED RIP RAP
	PROPOSED SWALE CENTER LINE
	PROPOSED R/W LINE
	PROPOSED PROPERTY BOUNDARY
	PROPOSED SERVITUDE LINE
	PROPOSED CENTER LINE OF ROAD

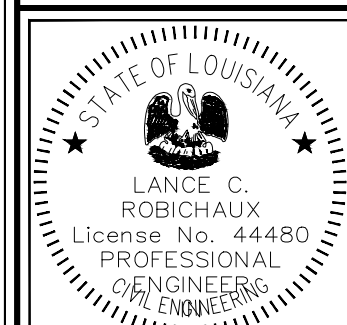

$$1 \text{ inch} = 30 \text{ ft.}$$


TLE

PROPOSED SITE PLAN

PROJECT LOCATION

FARRELL OFFICE PARK
216/218 EAST FARRELL ROAD
LAFAYETTE, LA



STAMP:

SIGNATURE:
7/22/26
DATE:

[illegible]

DRAWN BY: T. CORMIER
CHECKED BY: L. ROBICHAUX
ENGINEER: L. ROBICHAUX
FILE: SEE LEFT
LCR PROJ: 26-045
DATE: 7/22/26

SHEET
C-3