




4 LEFT SIDE ELEVATION
SCALE: 1/4" = 1'-0"

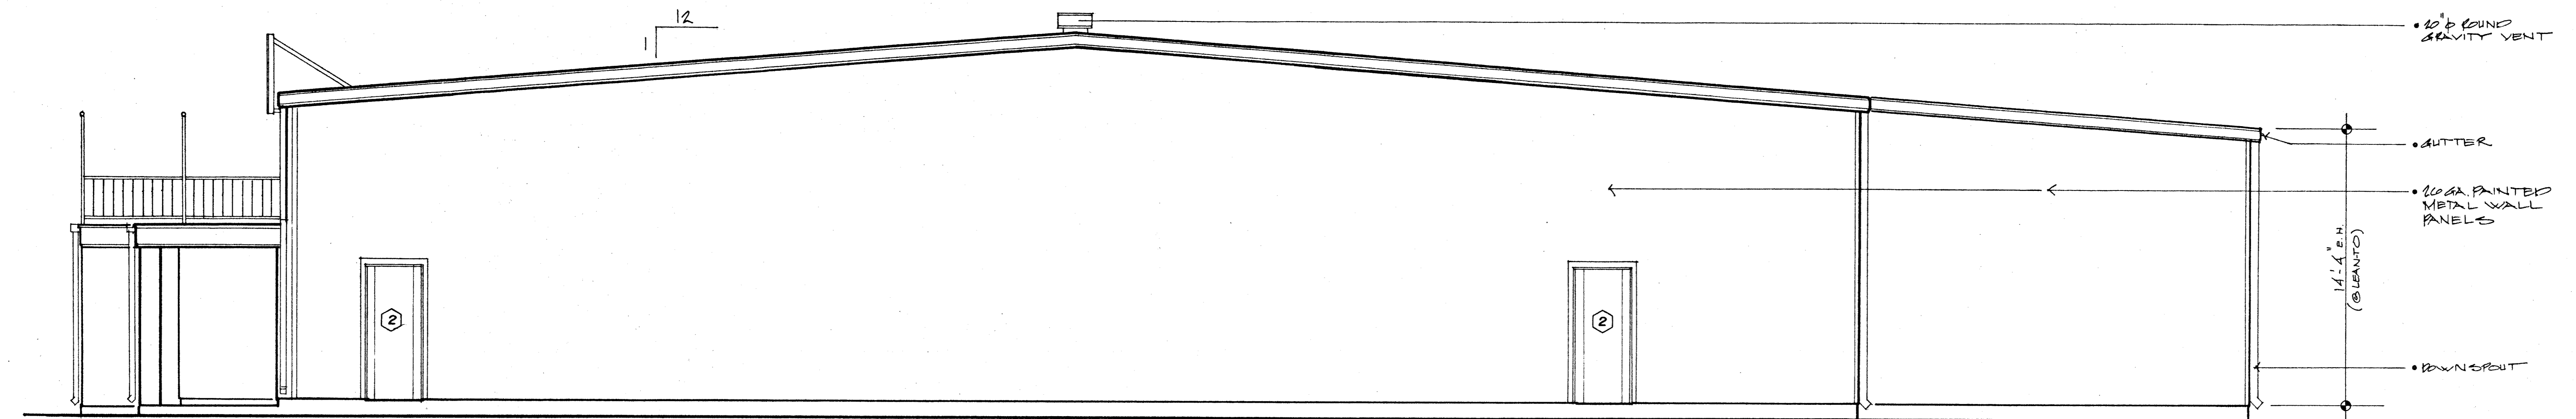

3 RIGHT SIDE ELEVATION
SCALE: 1/4" = 1'-0"

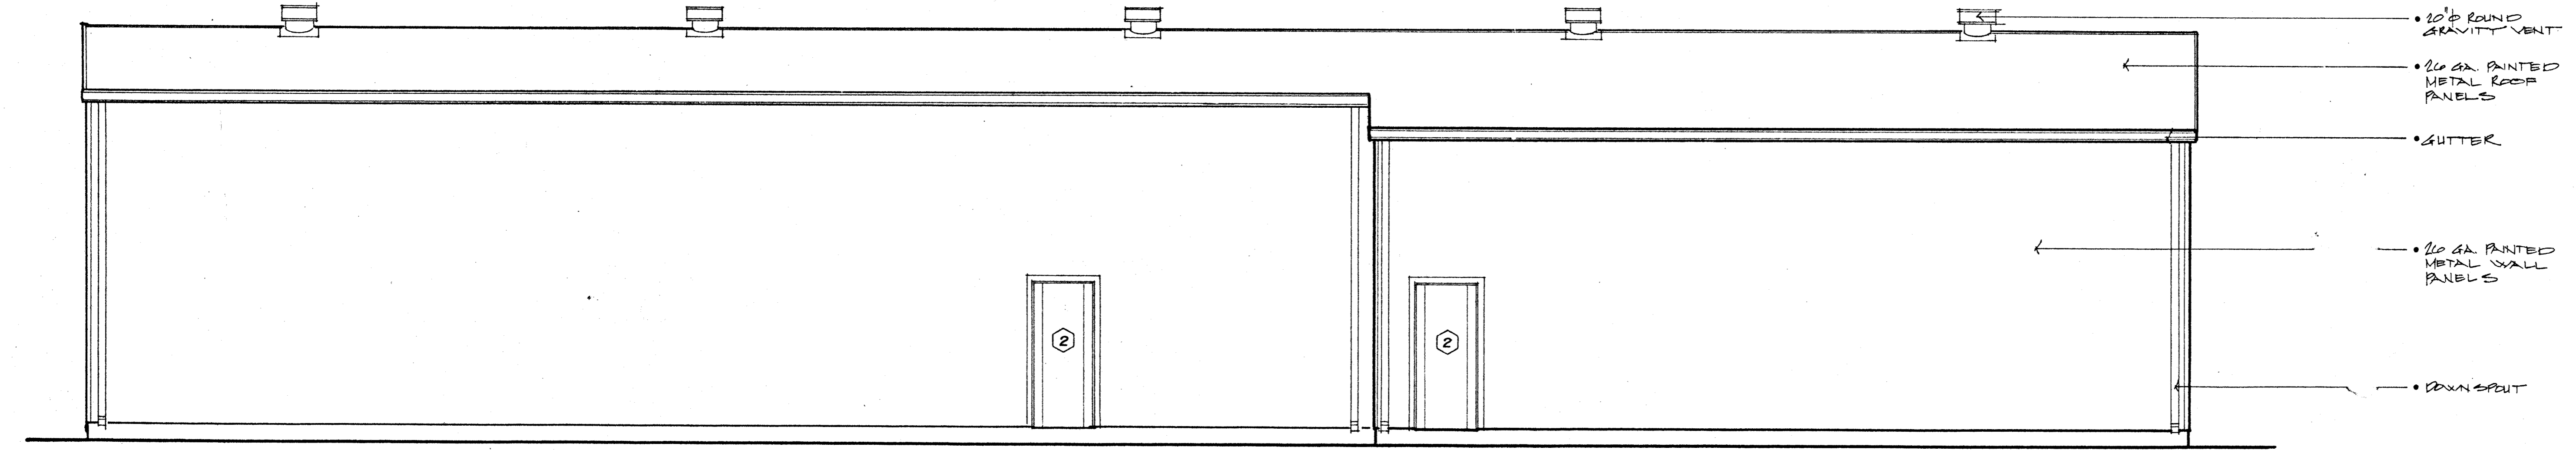

2 REAR ELEVATION
SCALE: 1/4" = 1'-0"

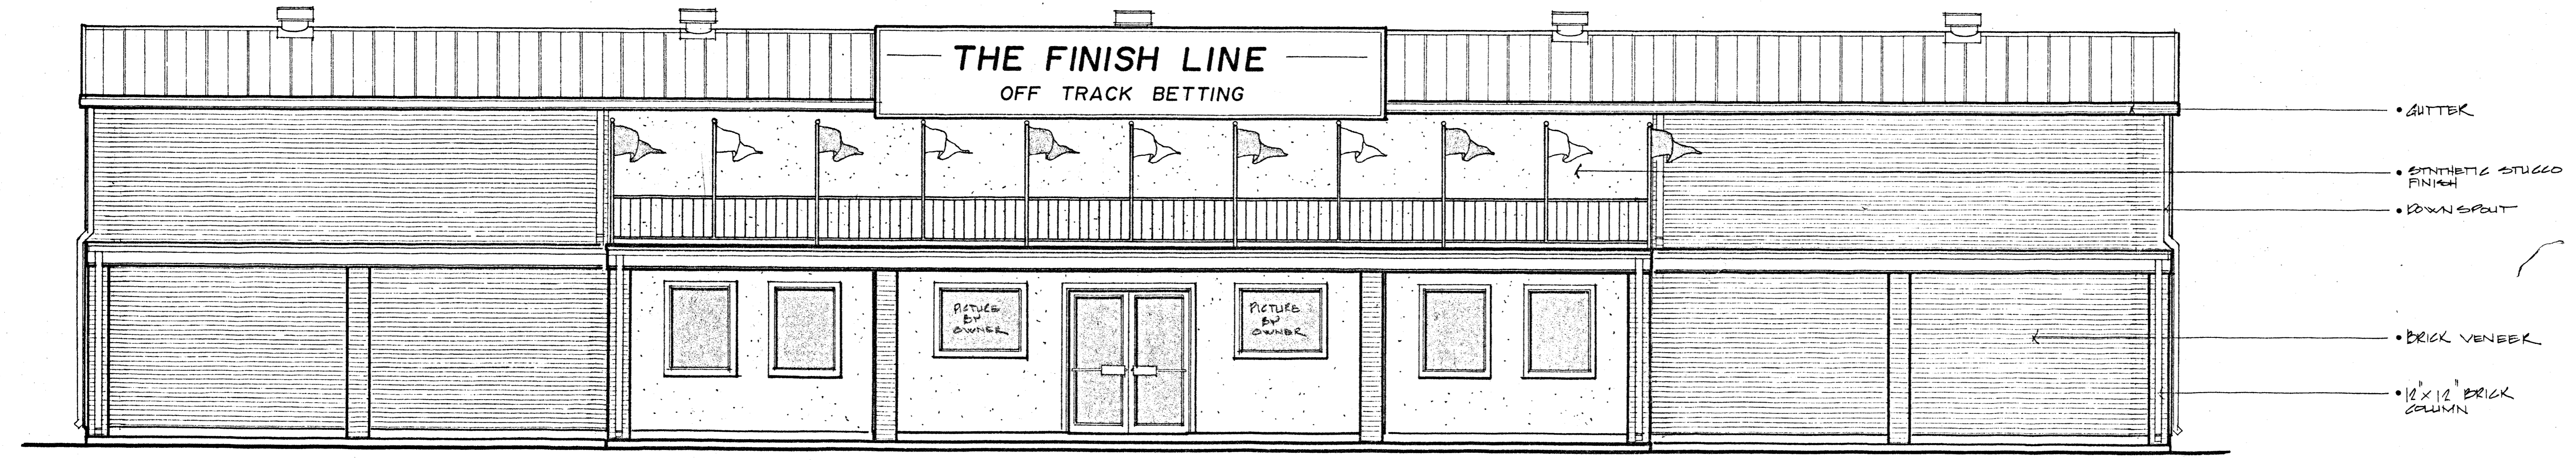


1 FRONT ELEVATION
SCALE: 1/4" = 1'-0"

• FRONT ELEVATION
• REAR ELEVATION
• RIGHT SIDE ELEVATION
• LEFT SIDE ELEVATION

BUILDING PLANS FOR:
"THE FINISH LINE"
MADISON PARISH, LA.
FAST, INC.
P.O. BOX 982
COVINGTON, LA.

GERARD W. LANGLOIS, P.E.
1534 TURRET DRIVE (504) 272-4279
BATON ROUGE, LA. 70816

DATE: MAR. '89
DRAWN BY: RCB
REVISIONS:
SHEET NO:
A-4 OF 7
PLAN NO:
C-809-10

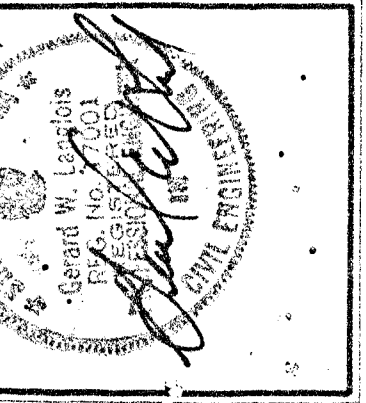

REVIEWED FOR
STATE FIRE MARSHAL
AS PER REVIEW LETTER
BY CLINTON R. DOBSON, ARCHITECT