


REVISIONS

TIMELINE BUILDERS

GENERAL CONTRACTORS

Providing Constructive Solutions

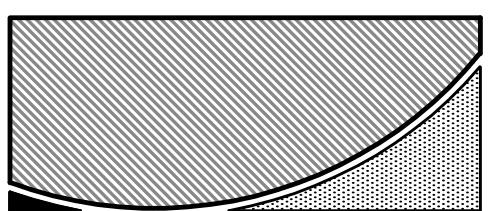

5615 Kirby Drive
Suite 508
Houston, Texas 77005
(713) 524-2121
FAX (713) 524-6161
jack@earthmanarchitects.com

ROTO PARK LLC
Owner
TIMELINE BUILDERS LLC.
General Contractors
PAUL L MIERS ENGINEERING, LLC.
Civil
JACK EARTHMAN INC.
Architect
ENGINEERING SERVICES, INC.
Structural

Project Name:

SCALE: 1/4" = 1'-0"

02

**ROTO-PARK
BROSSARD,
LOUISIANA, 70518**

BUILDING #4
208 ROTO PARK DRIVE

09-001

3-001

Creating Name

FLOOR PLAN

Drawing Number


A100

SCALE: NTS 01

01

WINDOW DETAILS

DOOR SCHEDULE

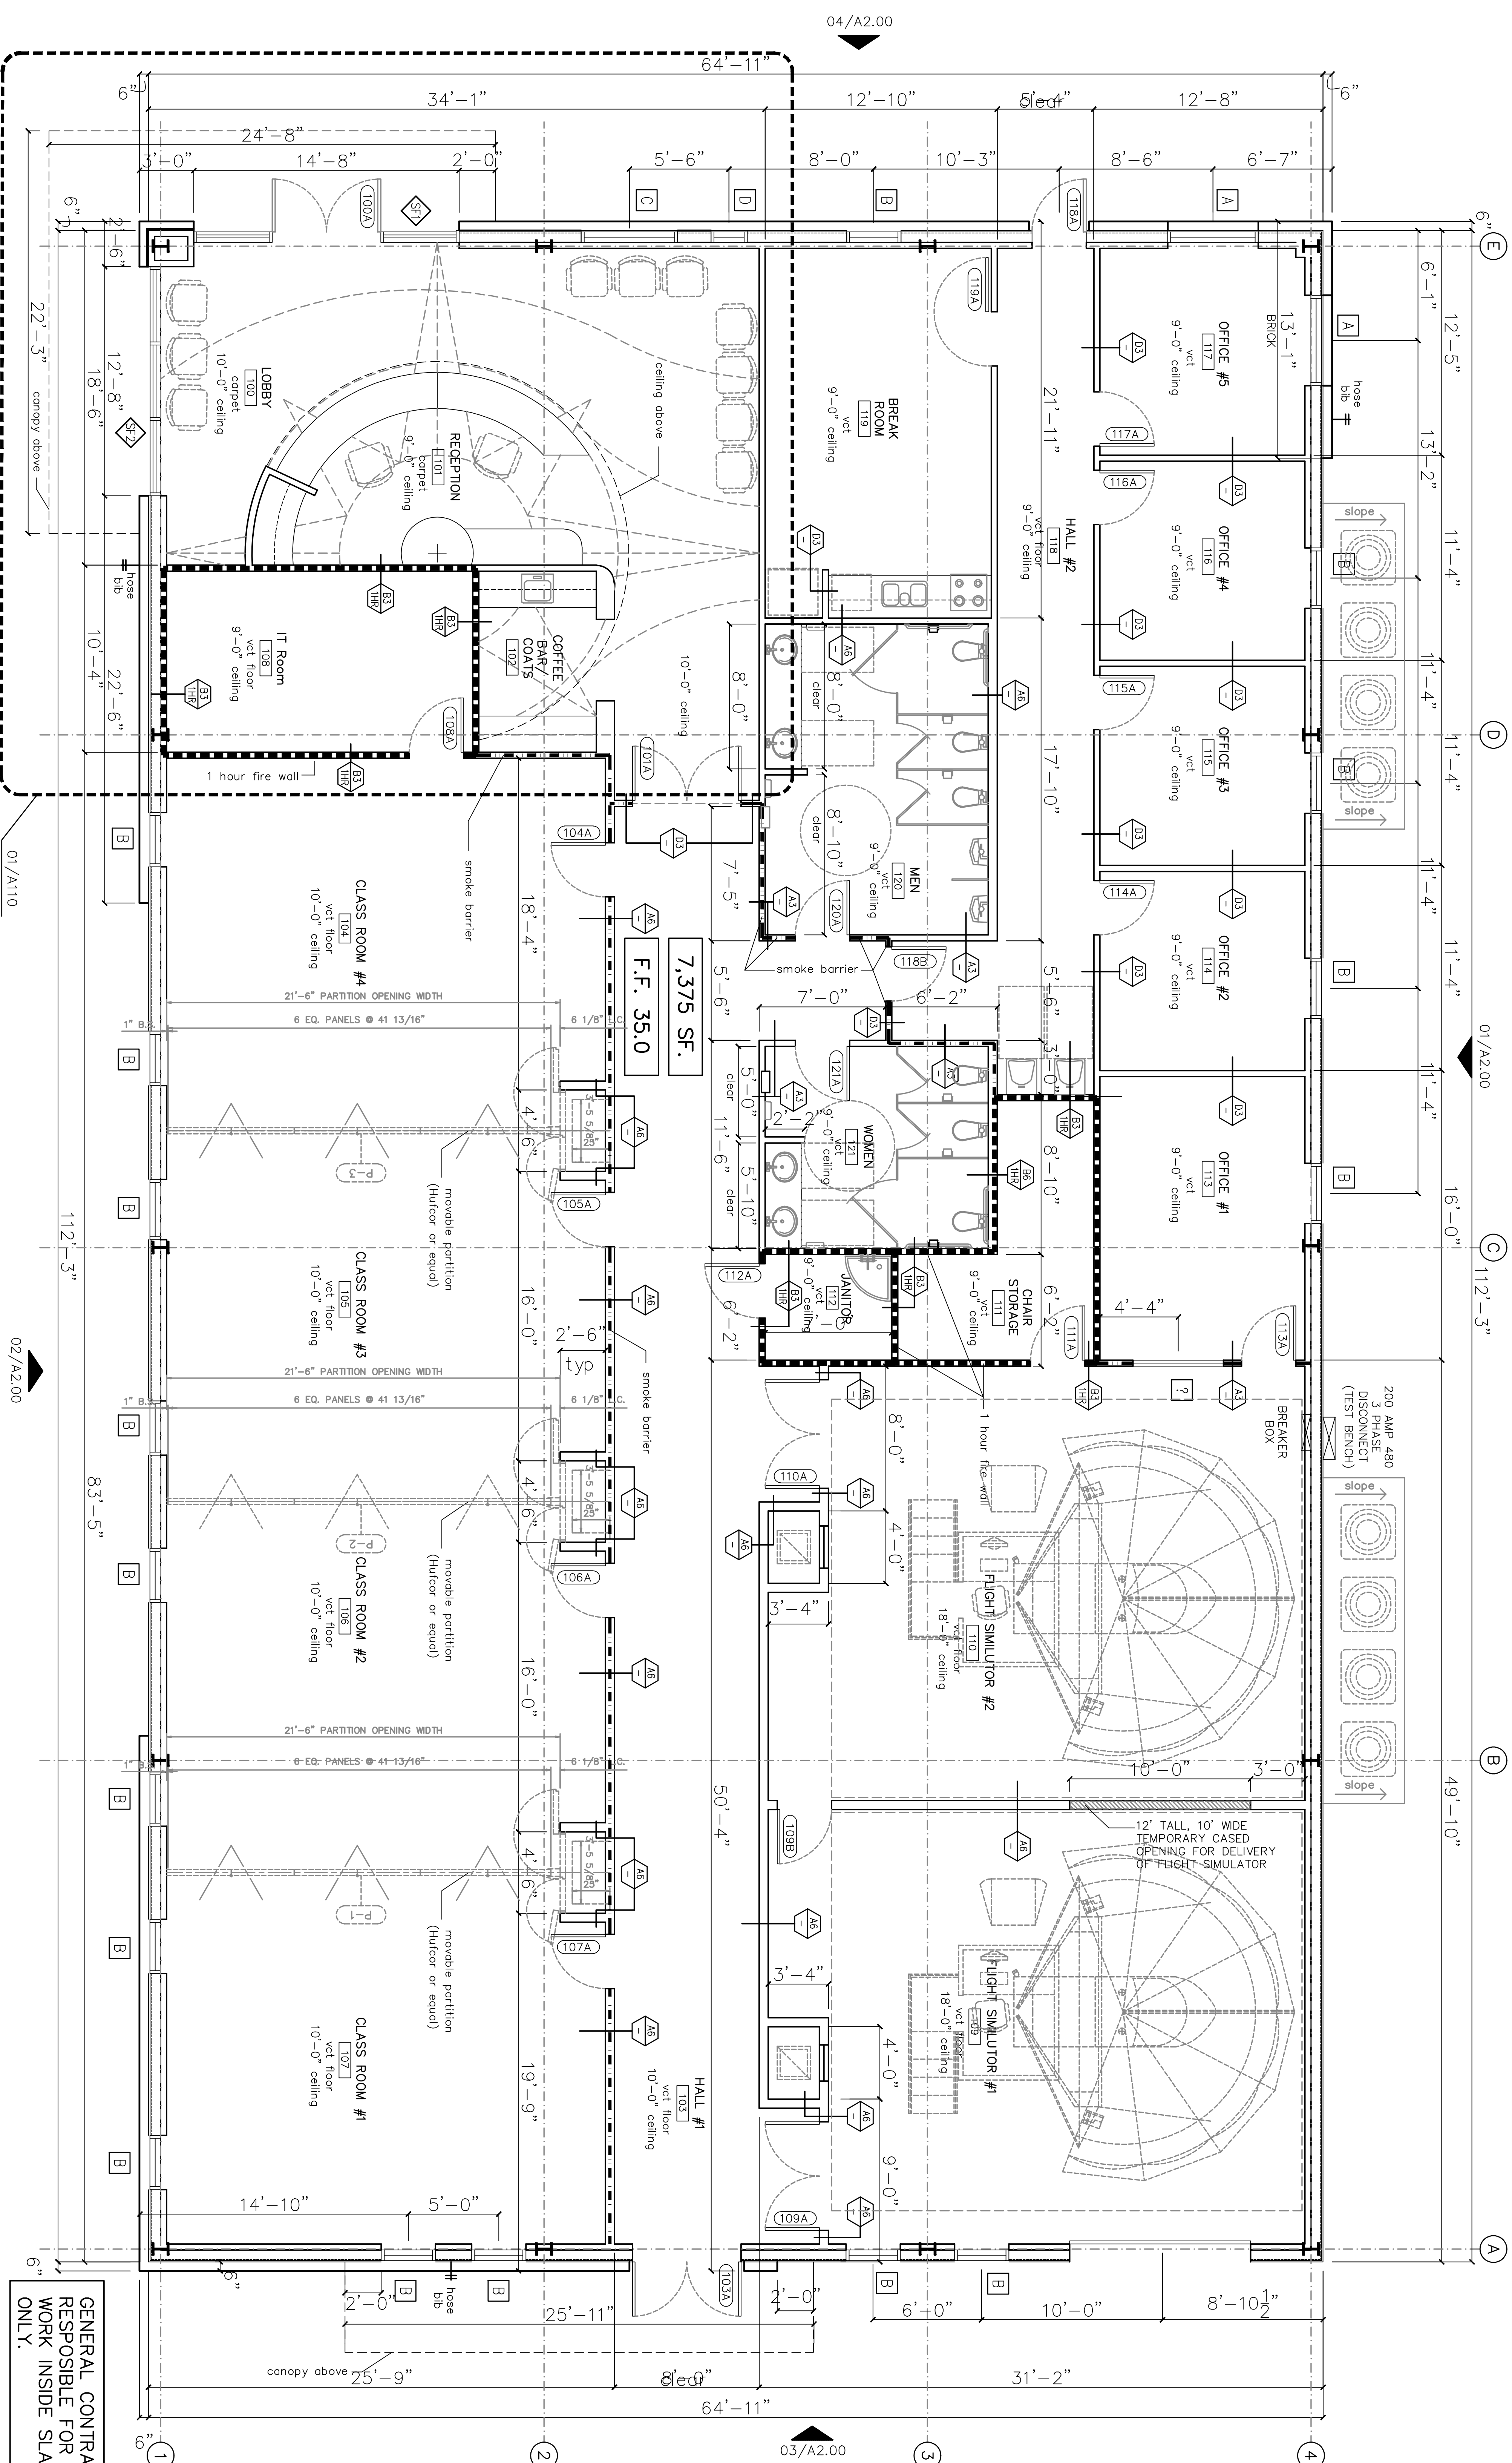[illegible]