


1 FLOOR PLAN  
SCALE: 1/8" = 1'-0"

NOTE:  
OCCUPANT LOAD AND EGRESS REQUIREMENTS  
TO BE VERIFIED BY TENANT. TENANT TO SUBMIT  
SIGNAGE DESIGN TO THE LANDLORD FOR  
APPROVAL PRIOR TO FABRICATION.  
IF THERE IS A DISCREPANCY BETWEEN WHAT IS  
REPRESENTED ON THIS LEASE OUTLINE  
DRAWING (LOD), AND TENANT'S LEASE EXHIBIT C  
(LANDLORD'S WORK), TENANT'S LEASE SHALL  
GOVERN.

LEASE OUTLINE DRAWING DISCLAIMER:  
THIS LEASE OUTLINE DRAWING IS PROVIDED FOR  
THE PURPOSE OF DEPICTING THE GENERAL  
SPACE LAYOUT, CONFIGURATION AND  
ADJACENCIES. ALL DIMENSIONS ARE  
PRELIMINARY. THE TENANT IS RESPONSIBLE TO  
FIELD VERIFY ALL EXISTING CONDITIONS.  
TENANT IS ALSO RESPONSIBLE TO VERIFY THE  
LOCATIONS AND SIZES OF ALL INCOMING  
ELECTRICAL AND PIPE CONDUITS IN ADDITION TO  
ALL OTHER UTILITY SYSTEMS.  
THIS DRAWING IS NOT TO BE SCALED.

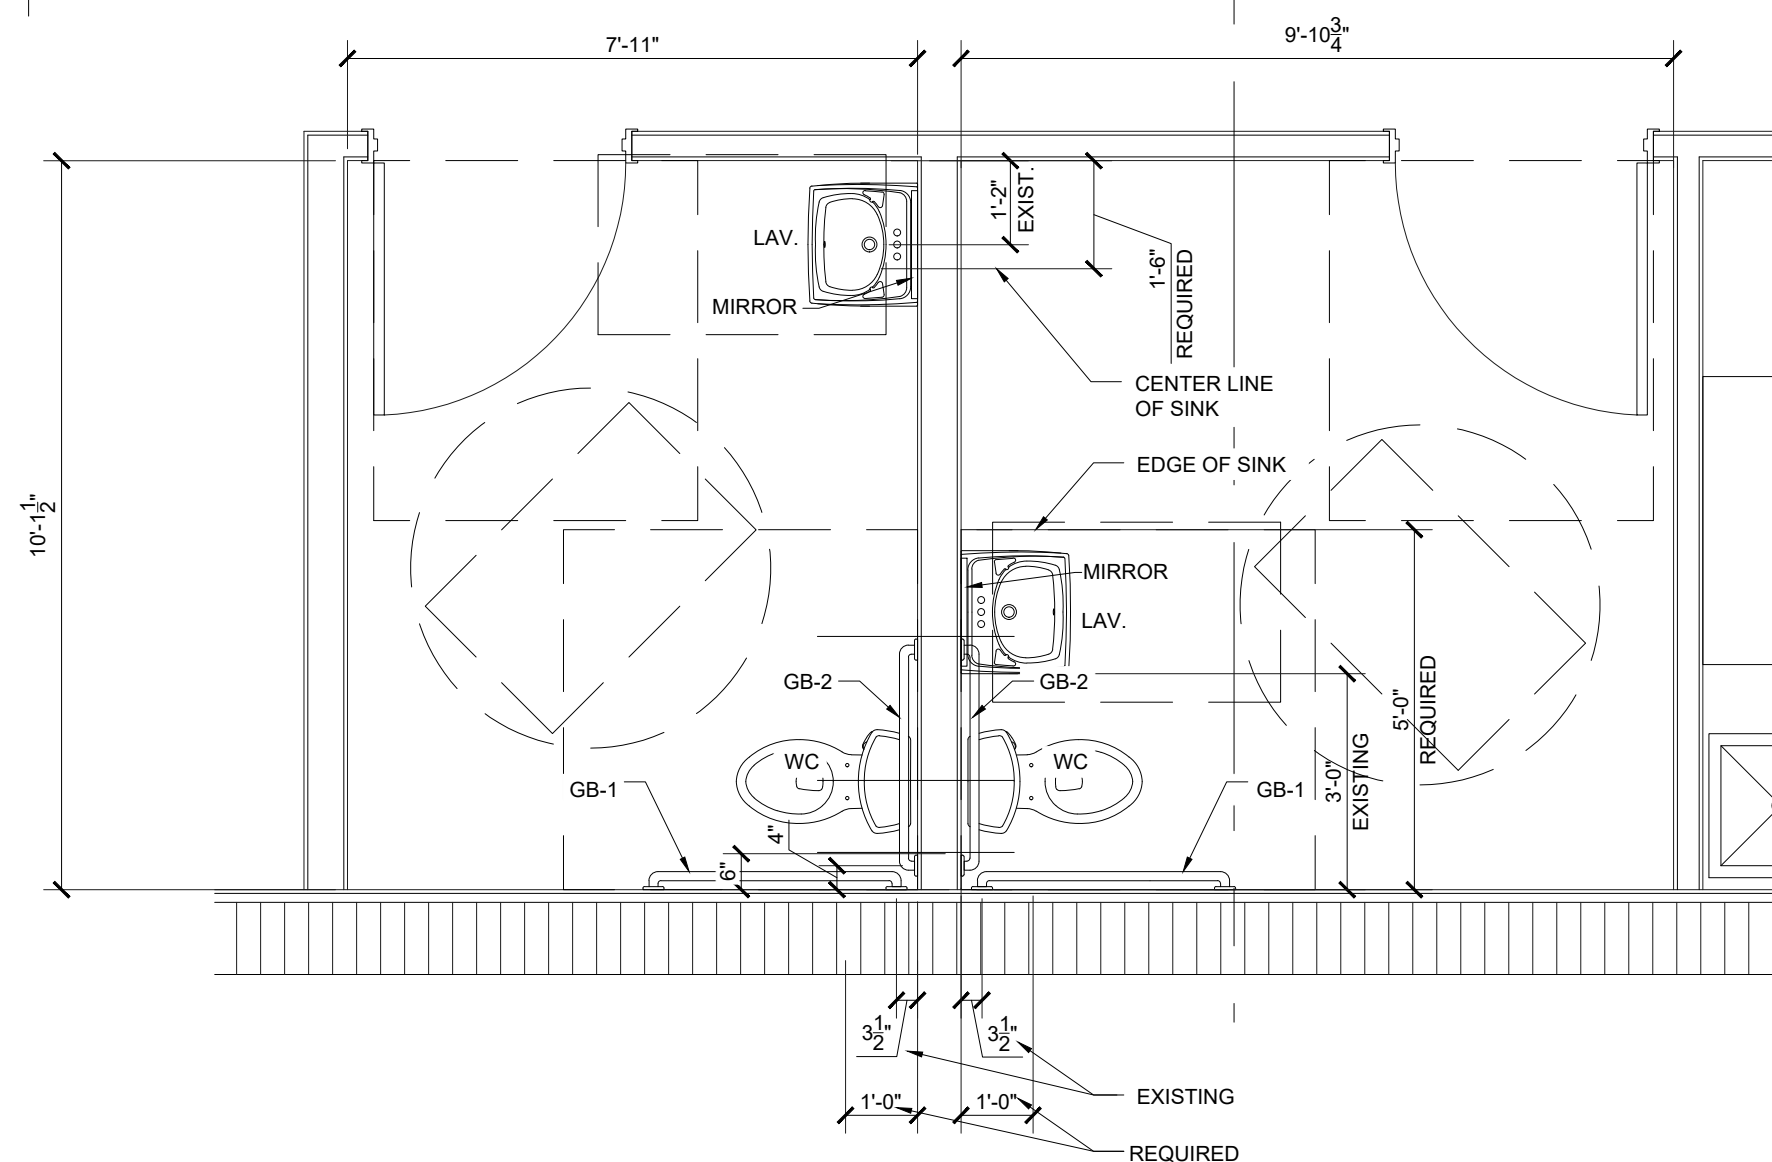

2 ENLARGED PLAN  
SCALE: 3/8" = 1'-0"