


FLOOR PLAN

4,476 SF
AVAILABLE SPACE

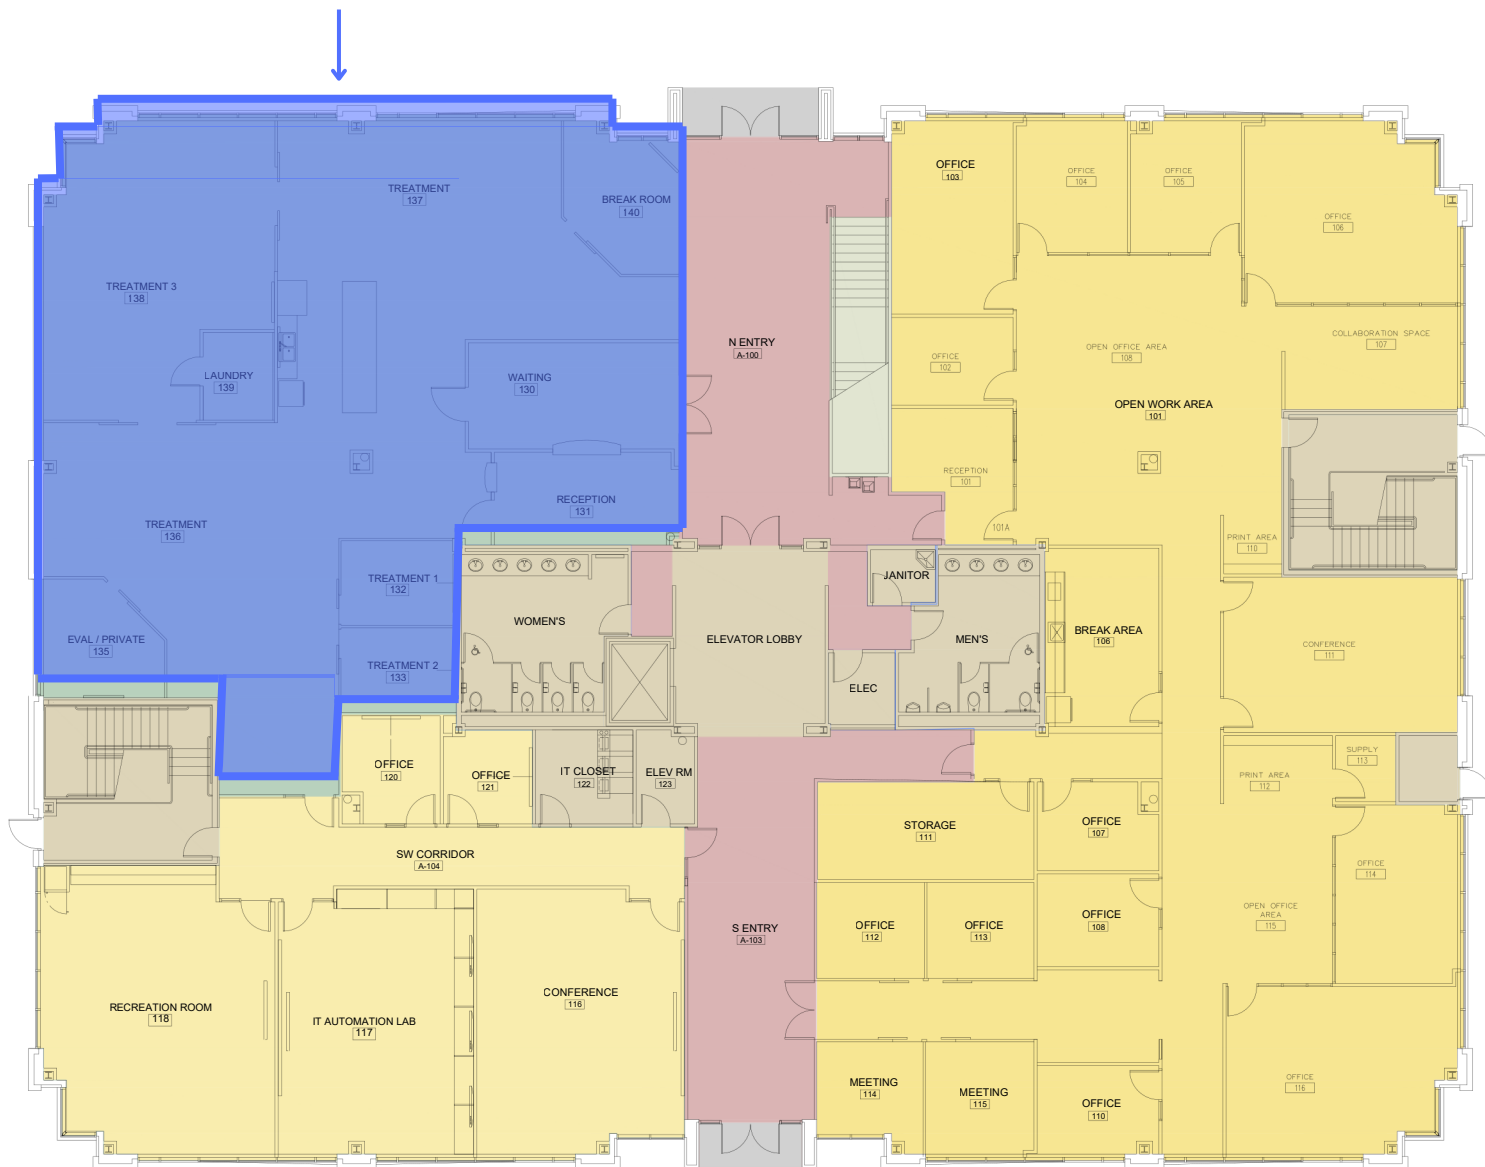

1 BEAULLEIU SQUARE I - 1ST FLOOR

SCALE: 1/8"=1'-0"

425 Settlers Trace Blvd.
Lafayette, LA 70508