


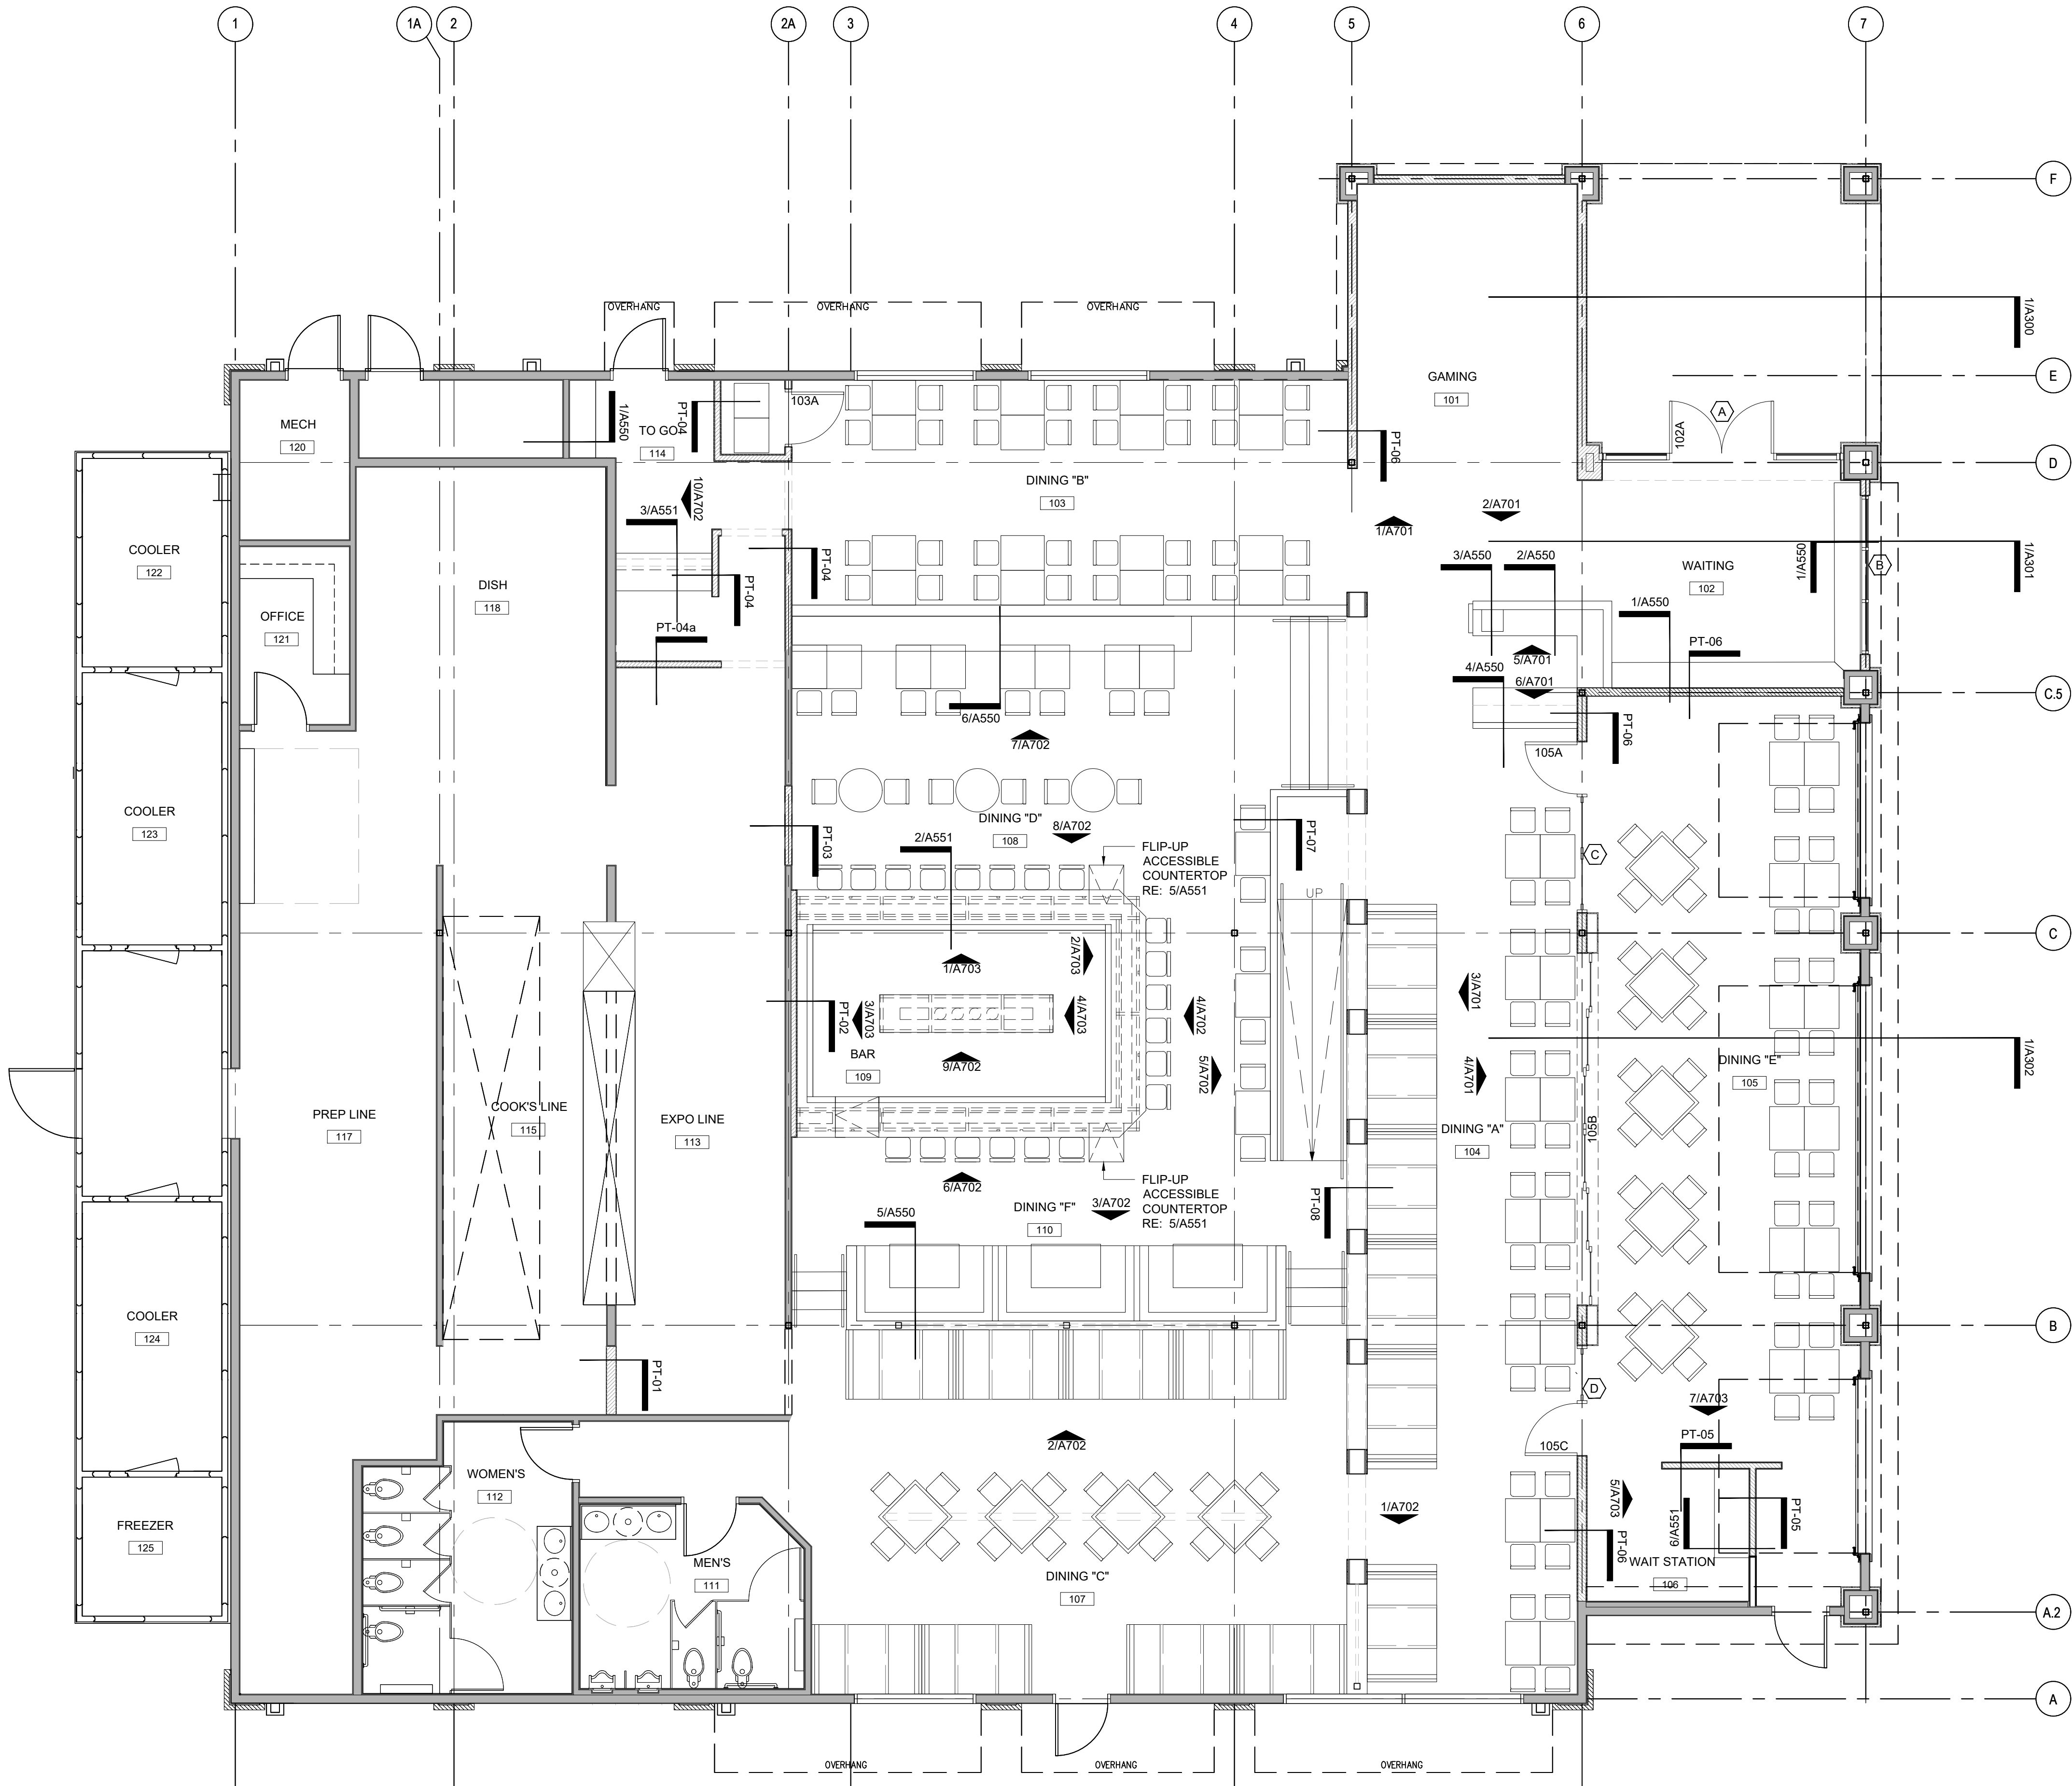

FLOOR PLAN GENERAL NOTES

- A. DIMENSIONS ARE TO FACE OF STUD, FACE OF MASONRY AND CENTERLINE OF COLUMNS UNLESS NOTED OTHERWISE.
- B. REFER TO OVERALL PLANS FOR CALLOUTS OF ENLARGED PLANS
- C. REFER TO ENLARGED PLANS FOR DETAIL ELEVATIONS. ALL OTHER ELEVATIONS ARE SHOWN ON OVERALL PLANS.
- D. REFER TO DRAWING SHEET A600 FOR PARTITION TYPES AND A610 FOR ROOM FINISHES.
- E. REFER TO DIMENSIONED FLOOR PLAN DRAWINGS FOR DOOR TAGS AND TYPES SCHEDULES AND DETAILS CAN BE FOUND ON A620
- F. DOORS ARE LOCATED 6" FROM INTERIOR OF DOOR FRAME ON HINGED SIDE TO FINISHED WALL UNLESS NOTED OTHERWISE.
- G. REFER TO DRAWING G001 FOR GENERAL INFORMATION, FIXTURE MOUNTING HEIGHTS, AND ADDITIONAL GENERAL NOTES.
- H. GENERAL CONTRACTOR SHALL VERIFY ALL EXISTING UTILITIES AND FIELD VERIFY EXISTING CONDITIONS PRIOR TO CONSTRUCTION.
- I. GENERAL CONTRACTOR SHALL VERIFY WALL SUBSTRATE PRIOR TO FINISH INSTALL.

ST. COLLABORATIVE


STREET COLLABORATIVE
3129 Government Street
Baton Rouge, LA 70806
225.663.2103
streetcollaborative.com

OWNER / DEVELOPER
DBMC RESTAURANTS

Revisions		
No	Date	Description

Key
Plan

Seal

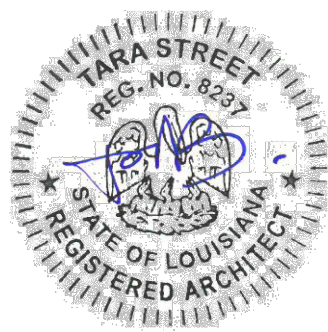

Project Title:
WALK-ON'S BISTREAUX AND BAR
RENOVATION

Project Location:
110 CELEBRITY DRIVE
BROUSSARD, LA 70518

Project No.	1712
Drawn By:	LC & BRB
Checked By:	BRB
Issued For	CONSTRUCTION DOCUMENTS
Date Issued	7/26/2017
Sheet Title	OVERALL FLOOR PLAN

Sheet Number
A100