


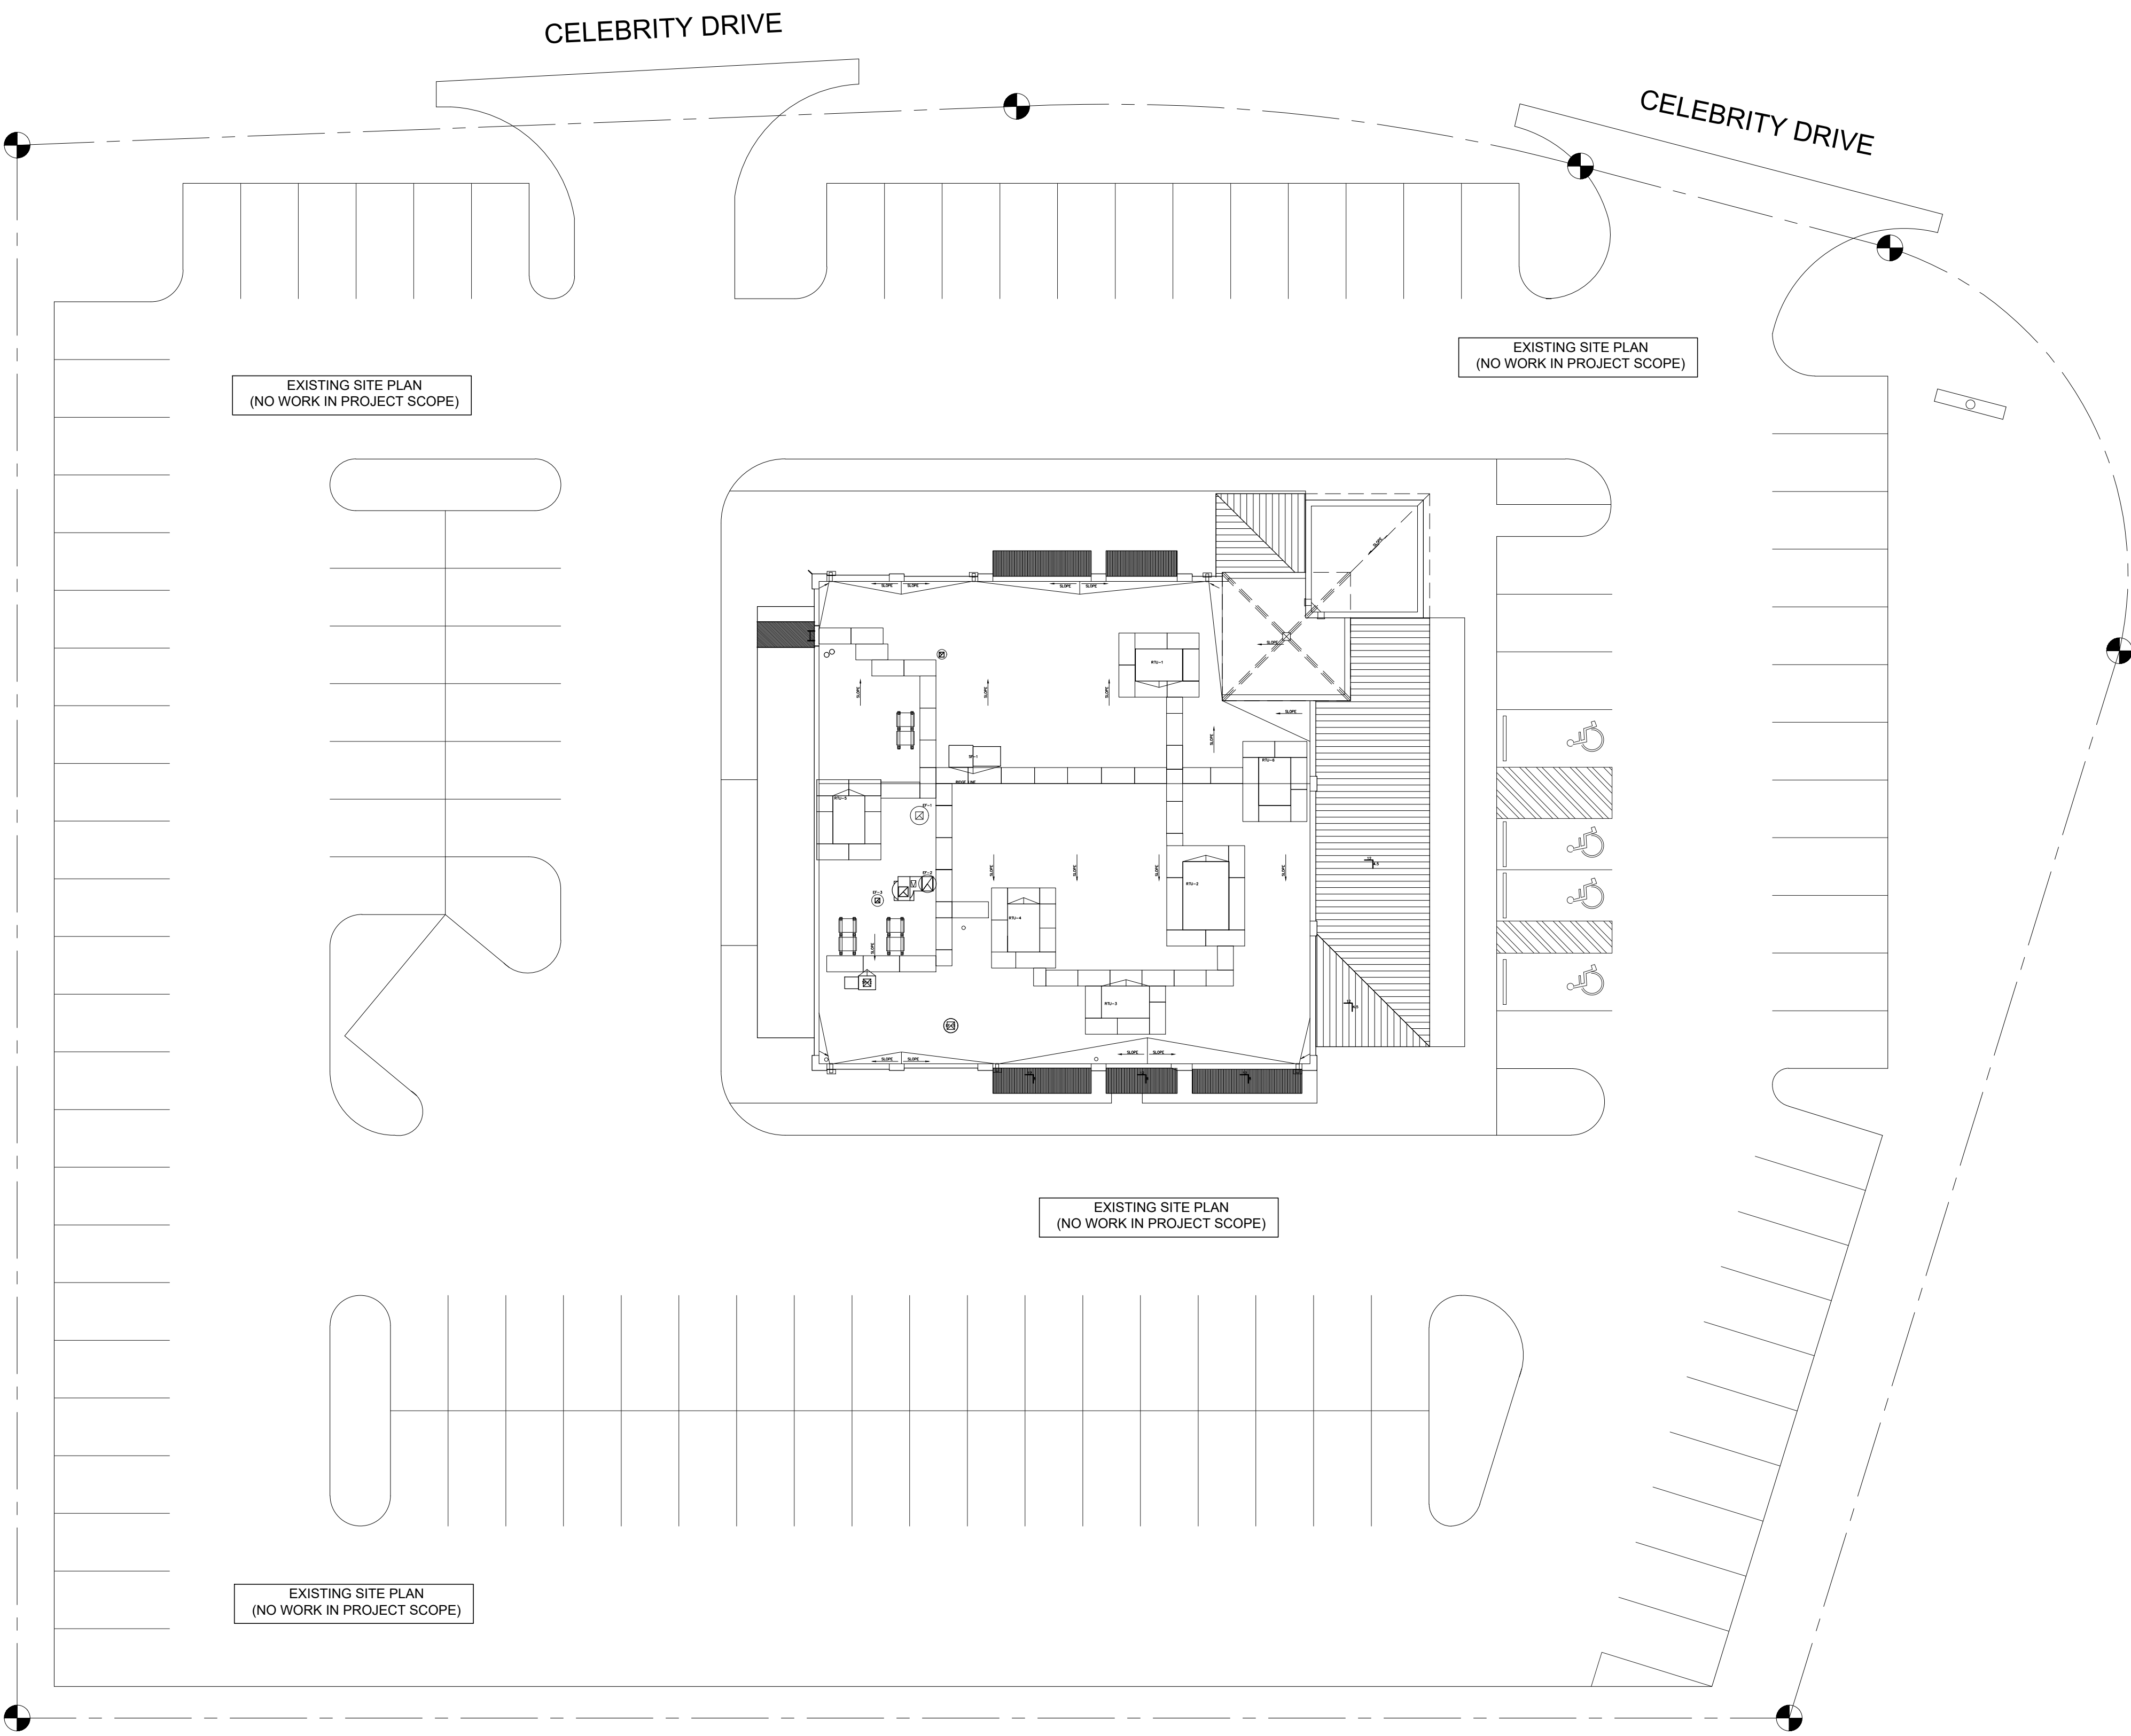

EXISTING SITE PLAN (NO WORK)

1/16"=1'-0"

1




STREET COLLABORATIVE
3129 Government Street
Baton Rouge, LA 70806
225.663.2103
streetcollaborative.com

OWNER / DEVELOPER
DBMC RESTAURANTS

Revisions		
No	Date	Description

Key
Plan

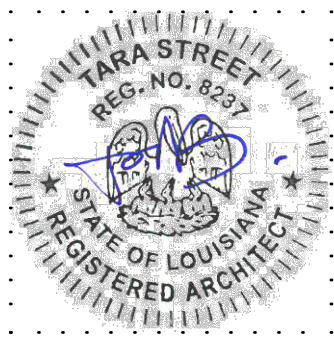

Project
Title:
WALK-ON'S BISTREAUX AND BAR
RENOVATION

Project
Location:
110 CELEBRITY DRIVE
BROUSSARD, LA 70518

Project No.	1712
Drawn By:	LC & BRB
Checked By:	BRB
Issued For	CONSTRUCTION DOCUMENTS
Date Issued	7/26/2017
Sheet Title	EXISTING SITE PLAN

Sheet
Number

A001