





TRUE NORTH

 

DUTCHTOWN GARDENS AVENUE

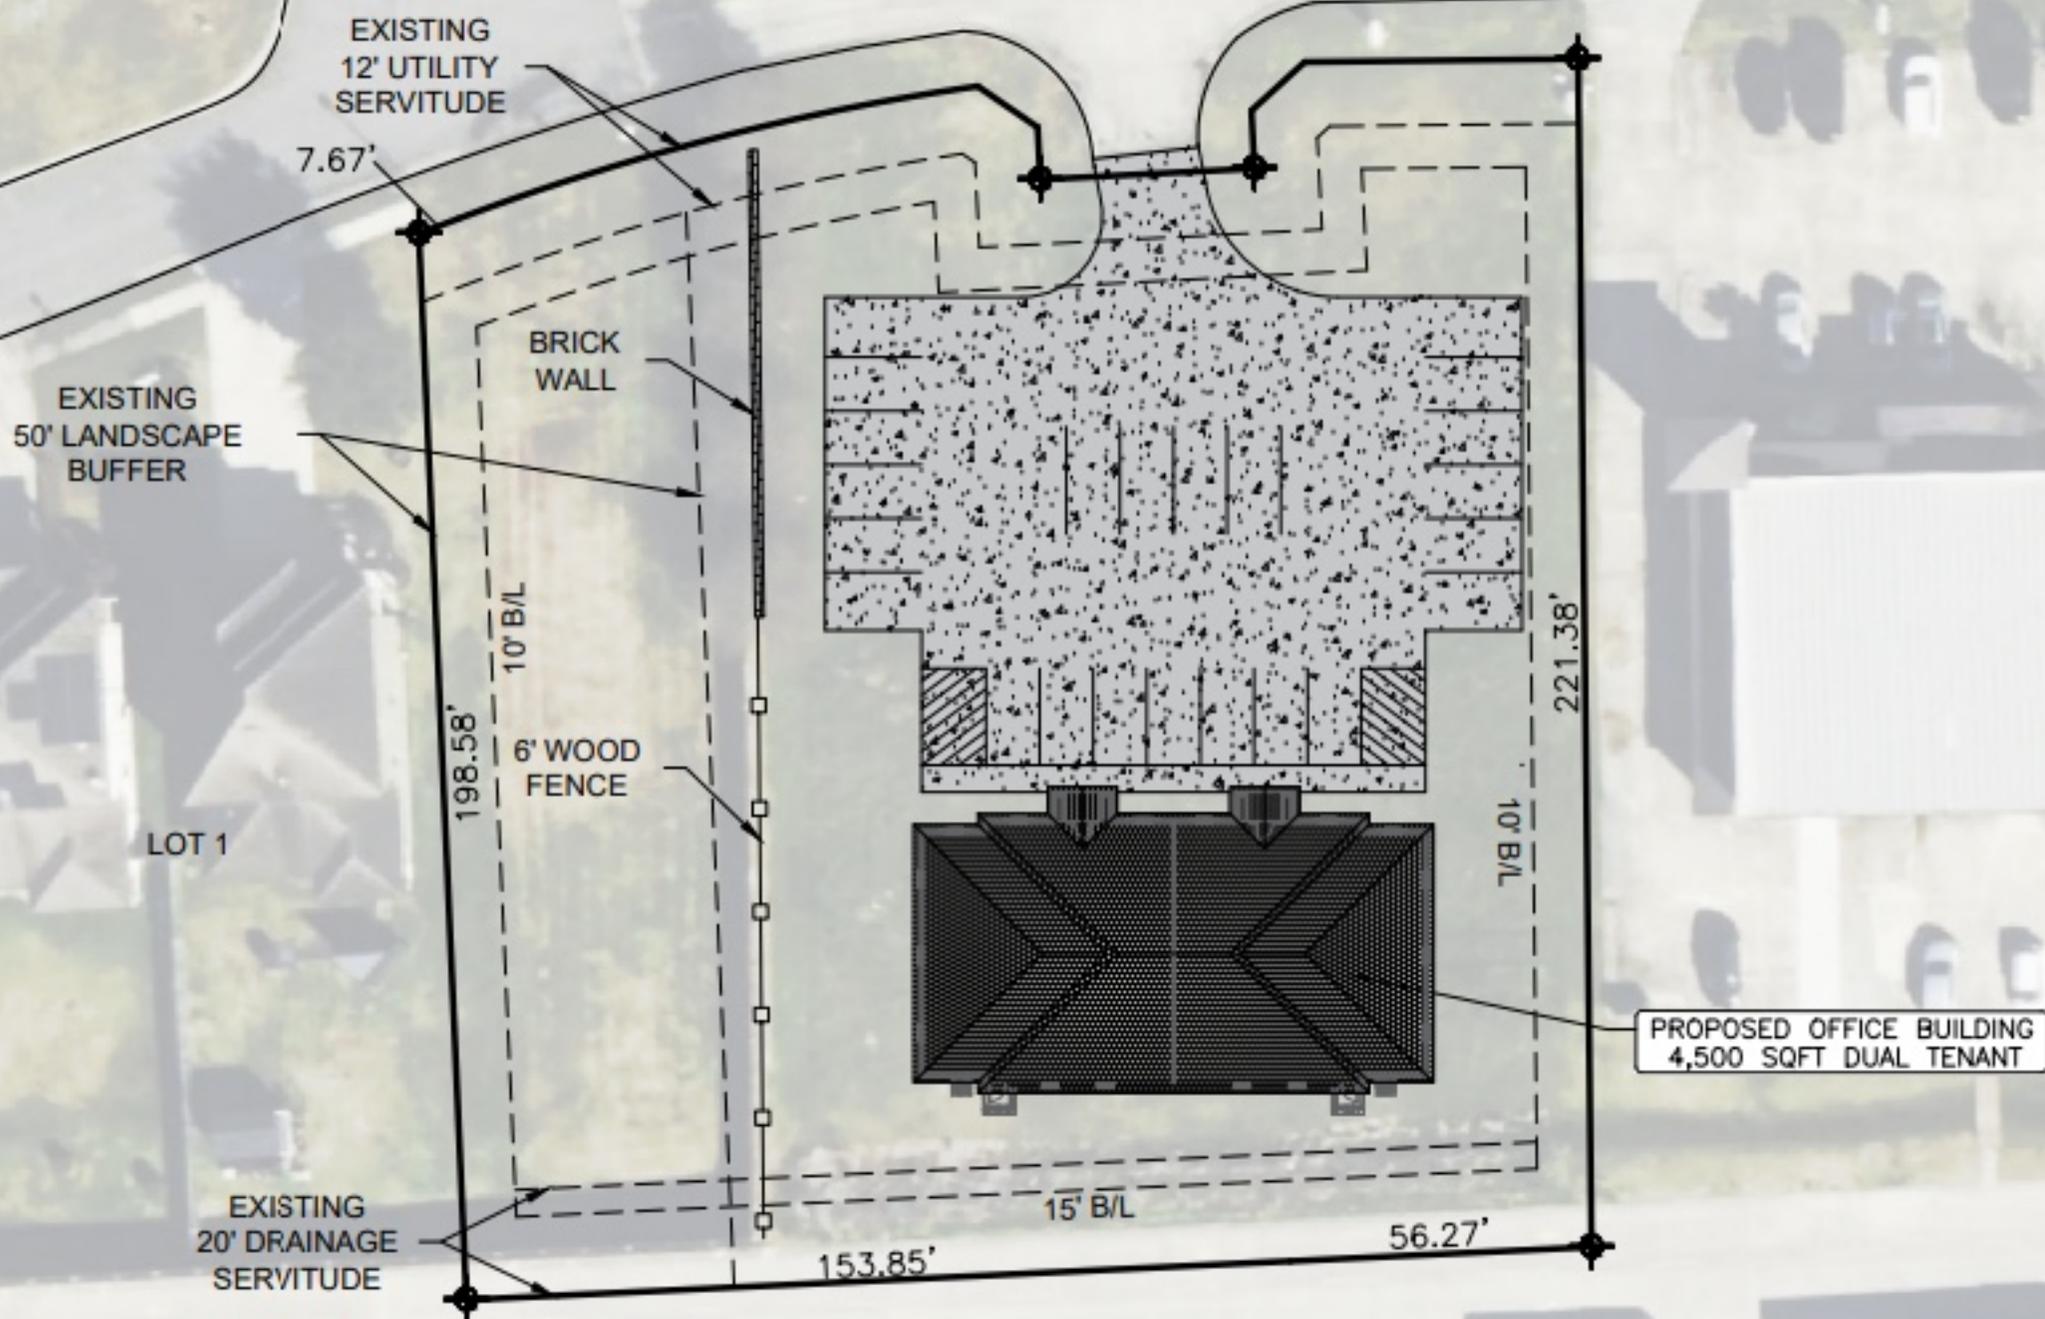

1-SITE PLAN

SCALE 1"=20'-0"

CONTRACTOR SHALL COORDINATE WITH LICENSED SURVEYOR ON SITE.
CONTRACTOR SHALL VERIFY ALL DIMENSIONS.