
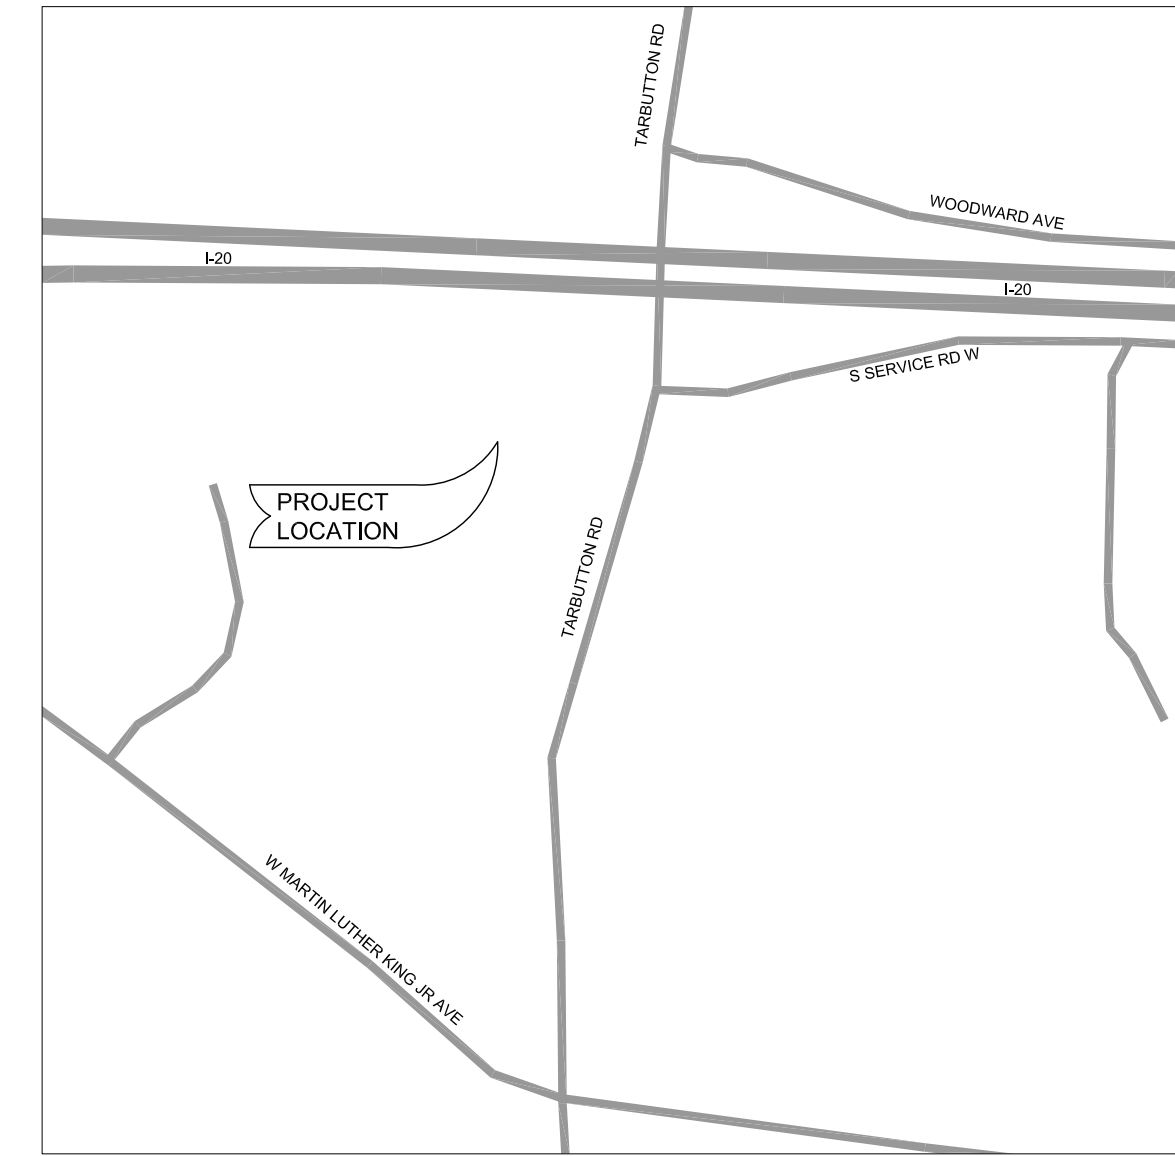


VICINITY MAP
NOT TO SCALE

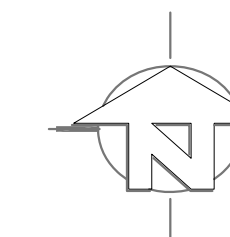

PRELIMINARY SITE PLAN
SCALE: 1" = 100'-0"

revisions					revision	
revision	description	date	approved			
p	preliminary	6/20/16	NAD			
drawn	ADG	checked	NAD	sheet size	22X34	

 **DeFOREST**
Engineering Consultants, L.L.C.

925 north trenton
ruston, louisiana 71270
ph 318.255.7077
fax 318.255.7076
www.deforestengineering.net

G6 PROPERTIES NATCHITOCHES, LLC
TARBUTTON RD
RUSTON, LOUISIANA

PRELIMINARY
THIS DOCUMENT IS NOT
TO BE USED FOR
CONSTRUCTION,
BIDDING, RECORDATION,
CONVEYANCE, SALES,
OR AS THE BASIS FOR
THE ISSUANCE OF A
PERMIT.

Neal DeForest P.E.
civil license no. 33594

project no. 11007

SHEET
SK2.0

PRELIMINARY SITE PLAN