


FILE : 3528-A1.0 FLOOR PLAN.dwg
PLOT DATE: 9/22/2009 11:26 AM
DRAWN BY : PFB

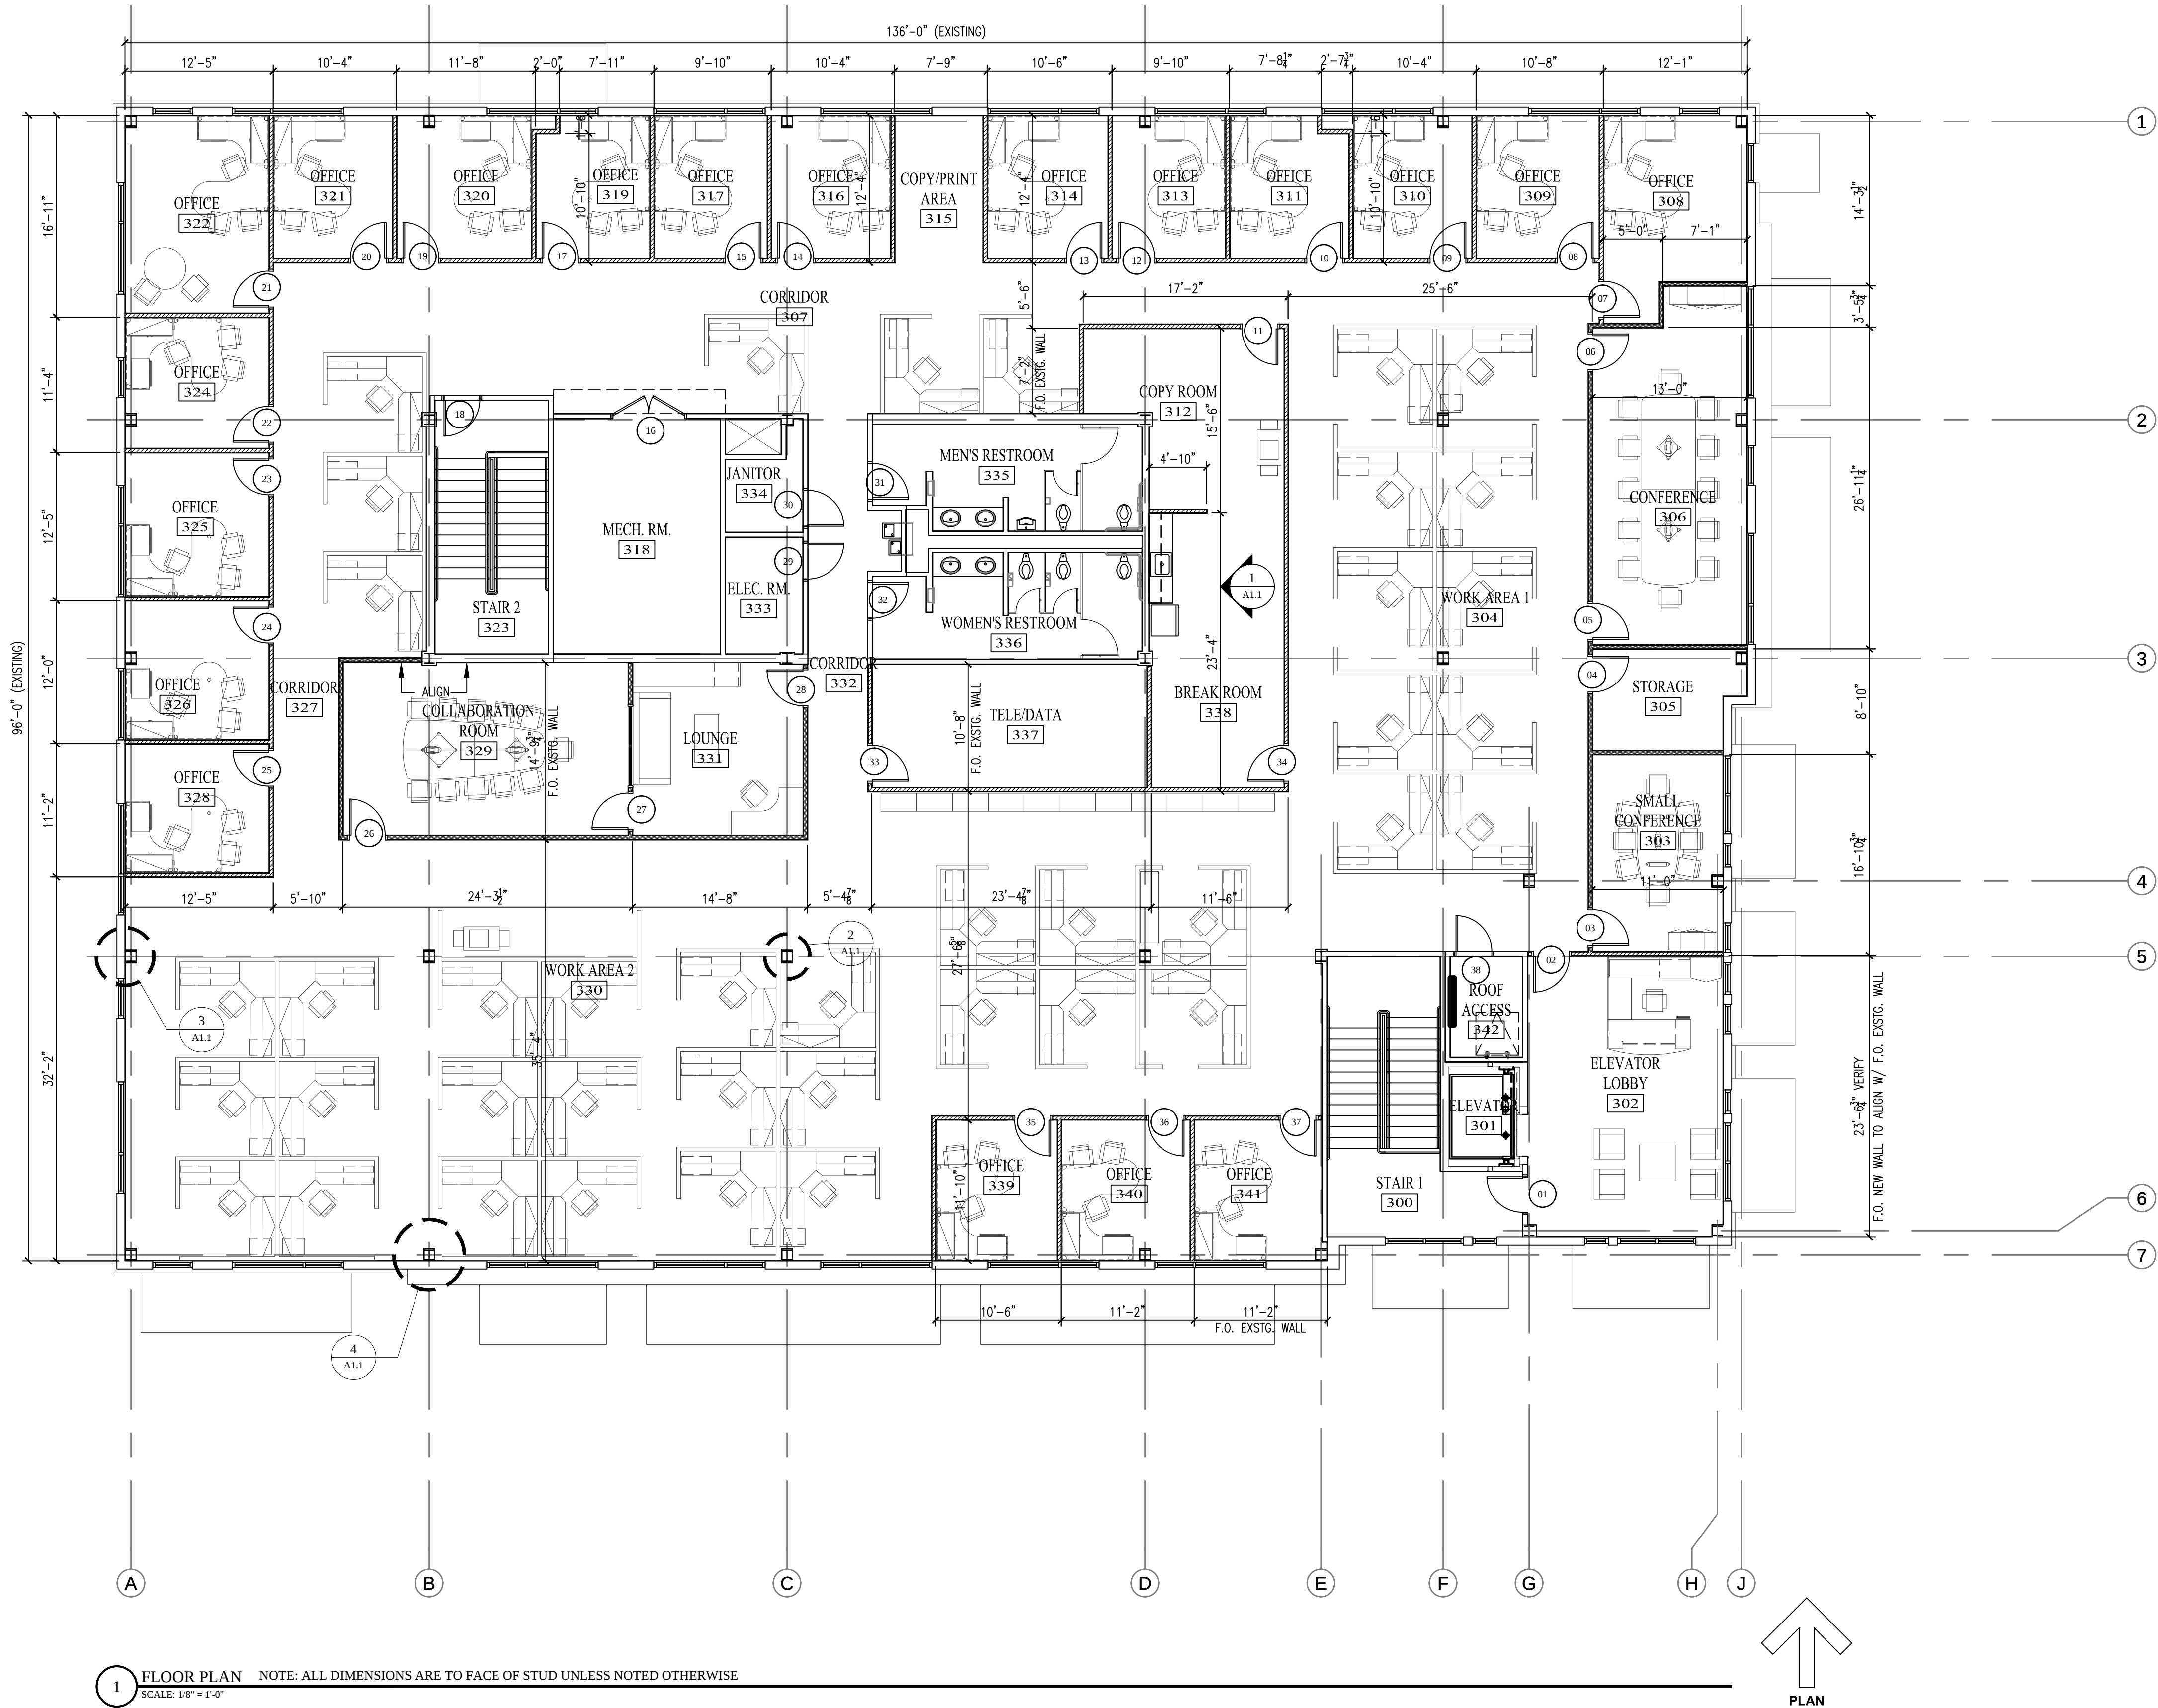

WALL TYPES	
WALL	DESCRIPTION
[Symbol]	EXISTING EXTERIOR STUD WALL. FILL VOIDS W/ BATT INSULATION AND COMPLETE WALL WITH 5/8" GYP. BD. TO DECK.
[Symbol]	3 5/8" 20 GA. MTL STUDS @ 24" O.C., 5/8" GYP. BD. EA. SIDE TO 6" ABV ADJACENT CEILING LEVEL
[Symbol]	3 5/8" 20 GA. MTL STUDS @ 24" O.C., FILL VOIDS W/ BATT INSULATION, 5/8" GYP. BD. EA. SIDE TO 6" ABV ADJACENT CEILING LEVEL

1 FLOOR PLAN NOTE: ALL DIMENSIONS ARE TO FACE OF STUD UNLESS NOTED OTHERWISE
SCALE: 1/8" = 1'-0"

BAKER HUGHES OFFICE
300 HOLIDAY SQUARE BLVD., SUITE 300
COVINGTON, LA 70433

ZITO•RUSSELL
ARCHITECTS, P.C.
820 S. UNIVERSITY BLVD. SUITE 203
MOBILE, AL 36609
PHONE (251) 343-6161
FAX (251) 343-5505

REVISIONS	

FILE 3528
DATE October 6, 2009
SHEET
A1.0
FLOOR PLAN