

880 BUILDING
SECOND FLOOR

DATE ISSUED: 20 DECEMBER 2016
REVISED: 2 DECEMBER 2019
REVISED: 2 MARCH 2020
REVISED:
REVISED:
DRAWN BY: JBW
CHECKED BY: CEV
PHASE:


EXISTING
CONDITIONS

16108

TITLE:
SECOND
FLOOR PLAN

SHEET:

A2.00

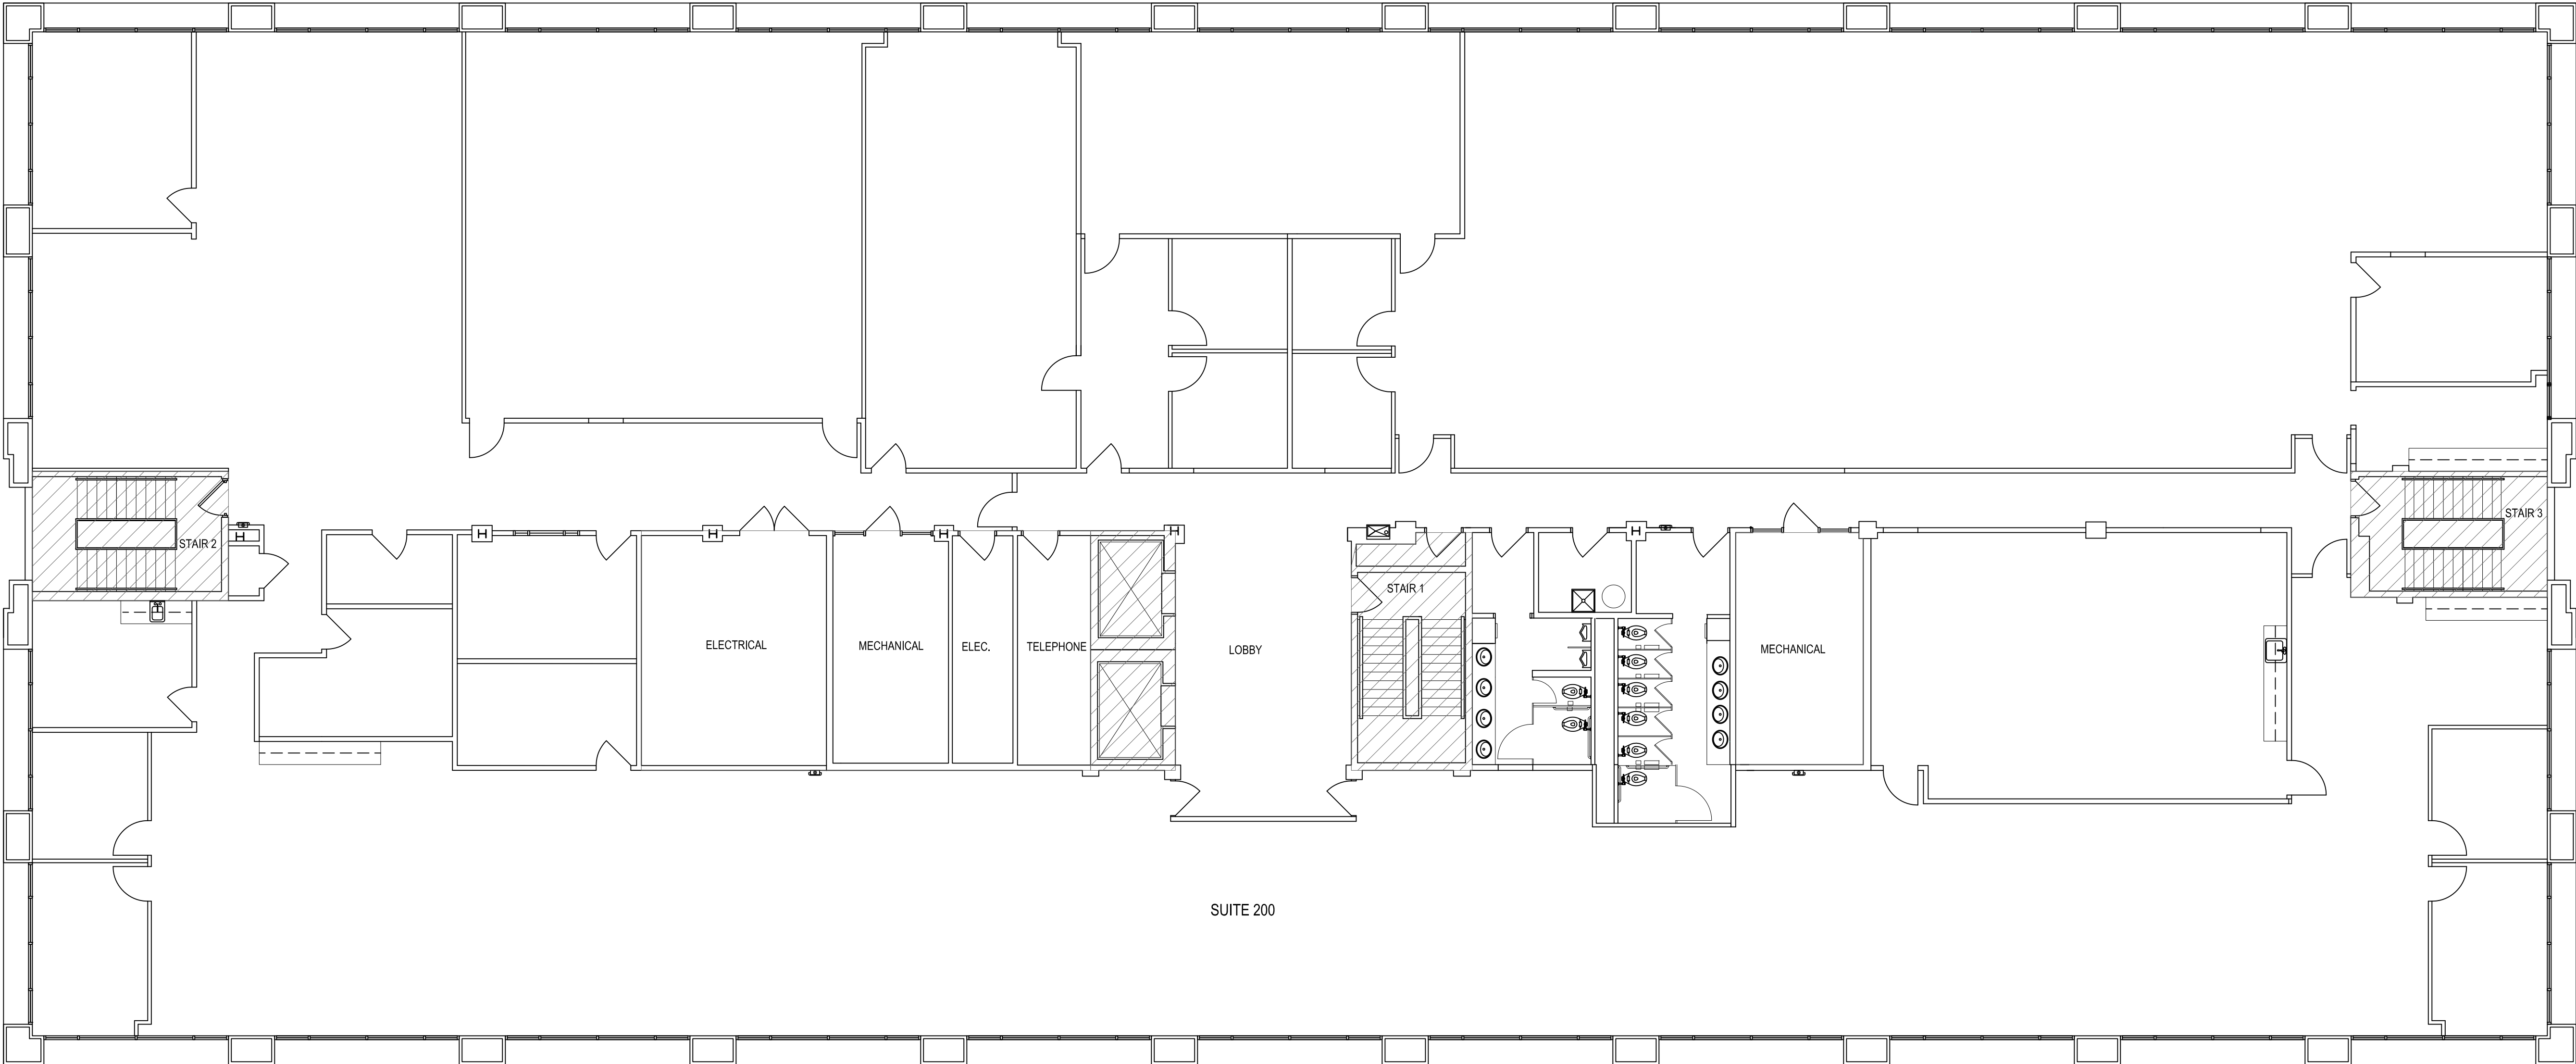

1 SECOND FLOOR PLAN
A2.00 1/8" = 1'-0"

2ND FLOOR LEGEND			
SUITE		USF	RSF
200	VACANT	18,346 USF	18,346 RSF

19,061 GROSS
- 715 VERTICAL PENETRATIONS
18,346 USF/ RSF