


880 BUILDING
THIRD FLOOR PLAN

DATE ISSUED: 10 MAY 2019
REVISED:
REVISED:
REVISED:
REVISED:
DRAWN BY: MER
CHECKED BY: CEV
PHASE:

EXISTING
CONDITIONS

TITLE:
THIRD
FLOOR PLAN
SHEET:

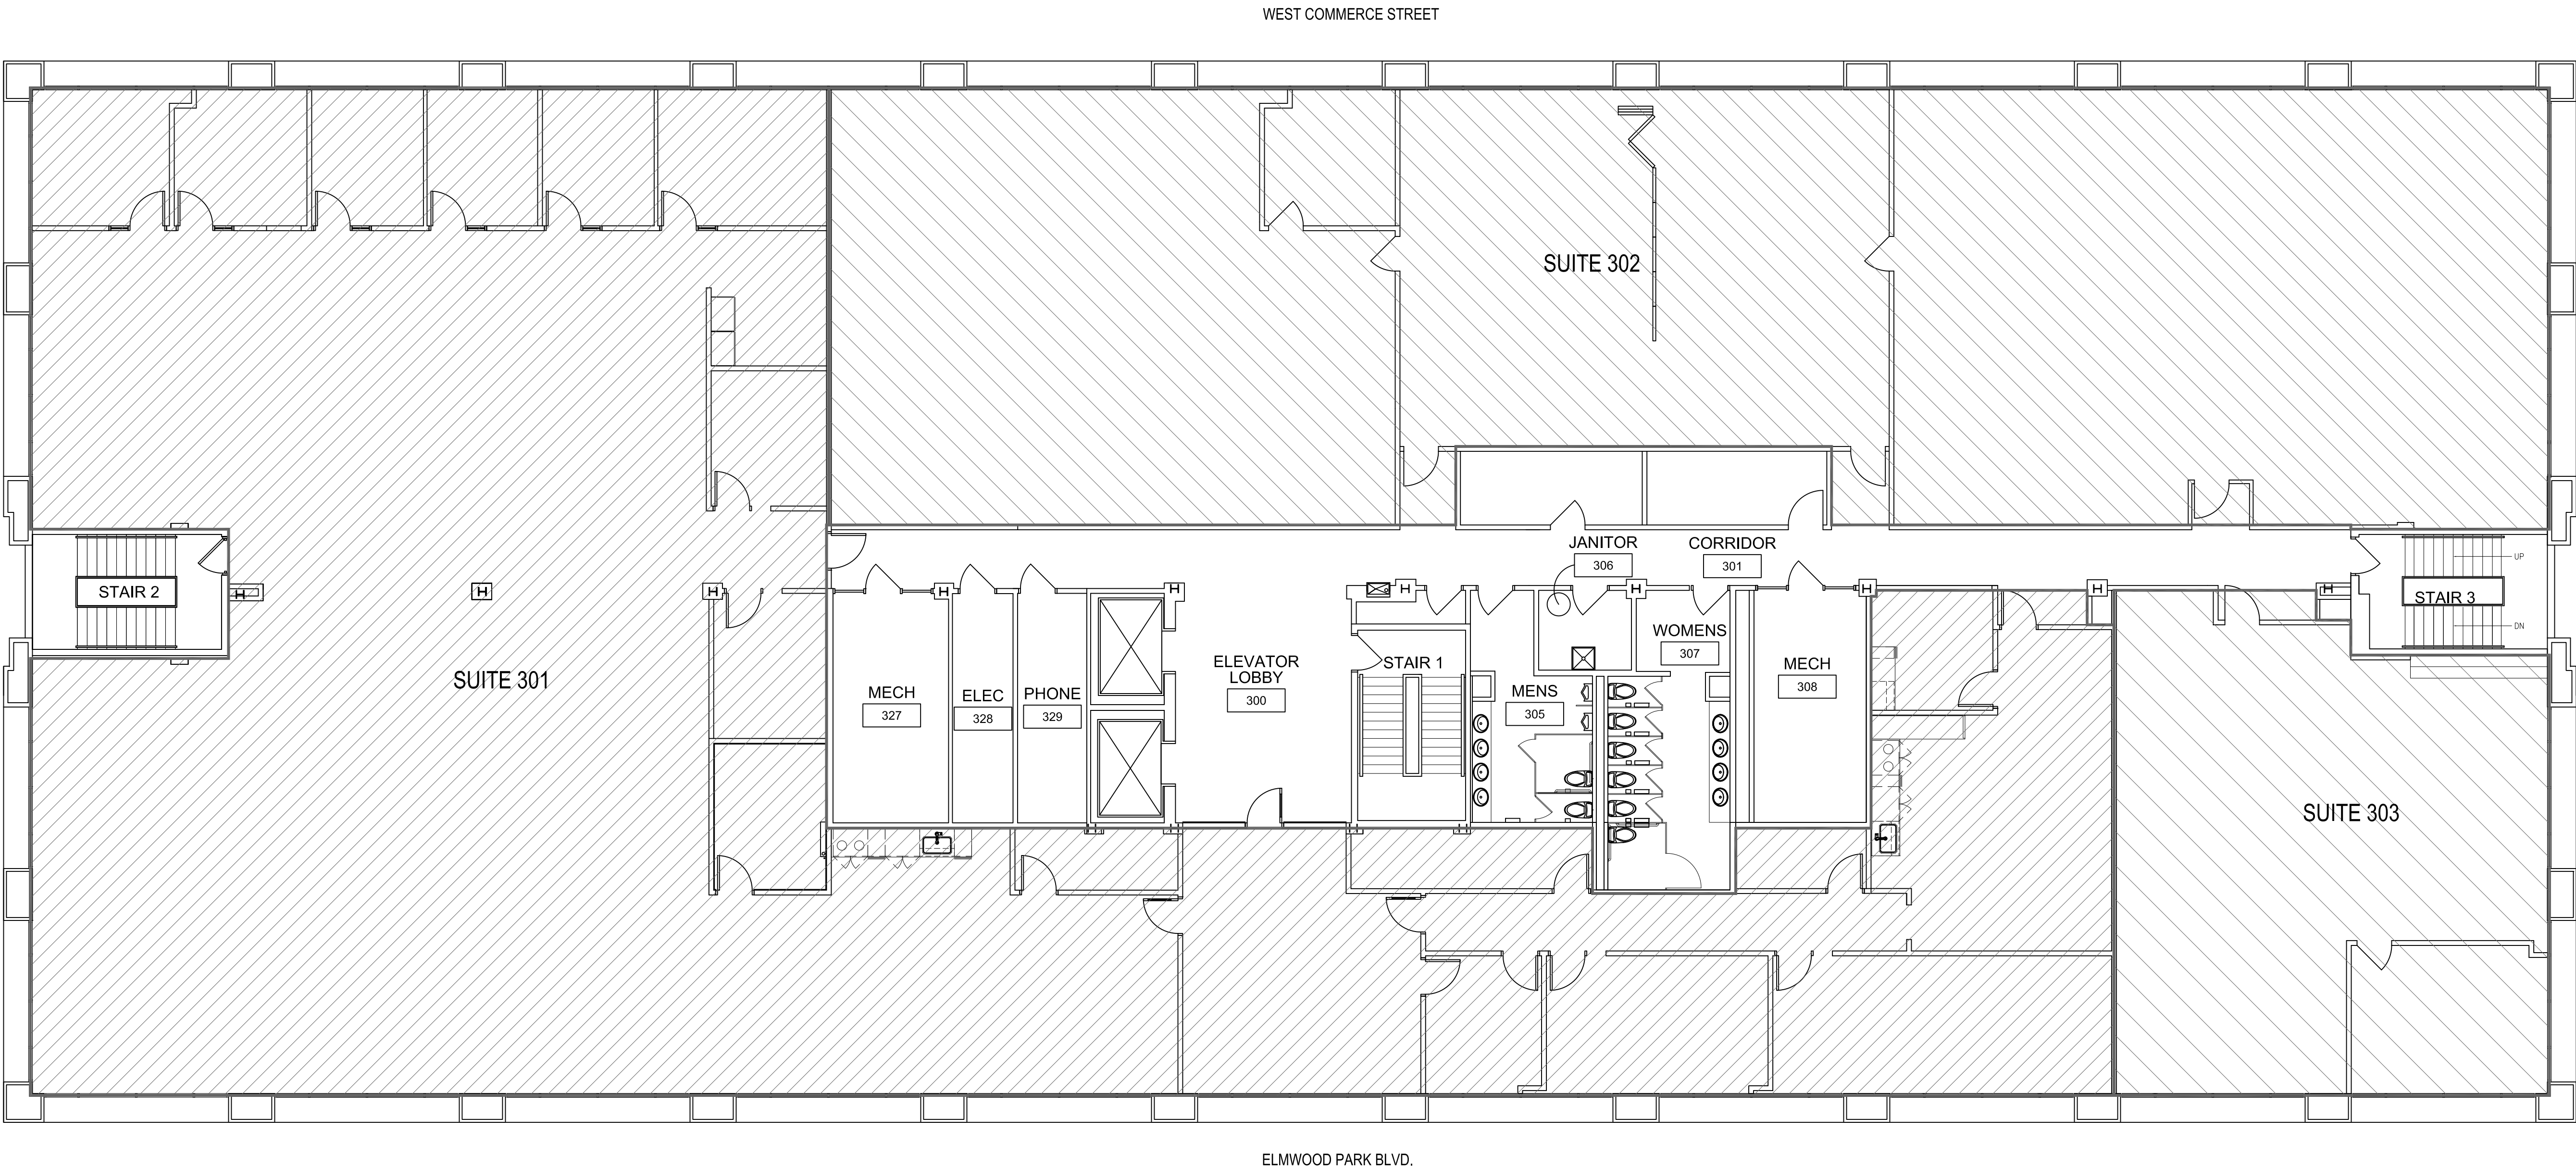

1 THIRD FLOOR PLAN
1/8" = 1'-0"

3RD FLOOR LEGEND			
SUITE		USF	RSF
301	CENTENE	8,783 USF	10,101 RSF
302		5,434 USF	6,249 RSF
303		1,548 USF	1,780 RSF

19,061 GROSS
- 715 VERTICAL PENETRATIONS
18,346 USF/ RSF