

880 BUILDING
FOURTH FLOOR PLAN

DATE ISSUED: 22 DECEMBER 2016
REVISED: 13 APRIL 2021
REVISED: 25 APRIL 2022
REVISED: 3 MAY 2022
REVISED: 16 MAY 2022
DRAWN BY: JBW
CHECKED BY: CEV
PHASE:


EXISTING
CONDITIONS

1000

TITLE:
FOURTH
FLOOR PLAN

SHEET:

A4.00

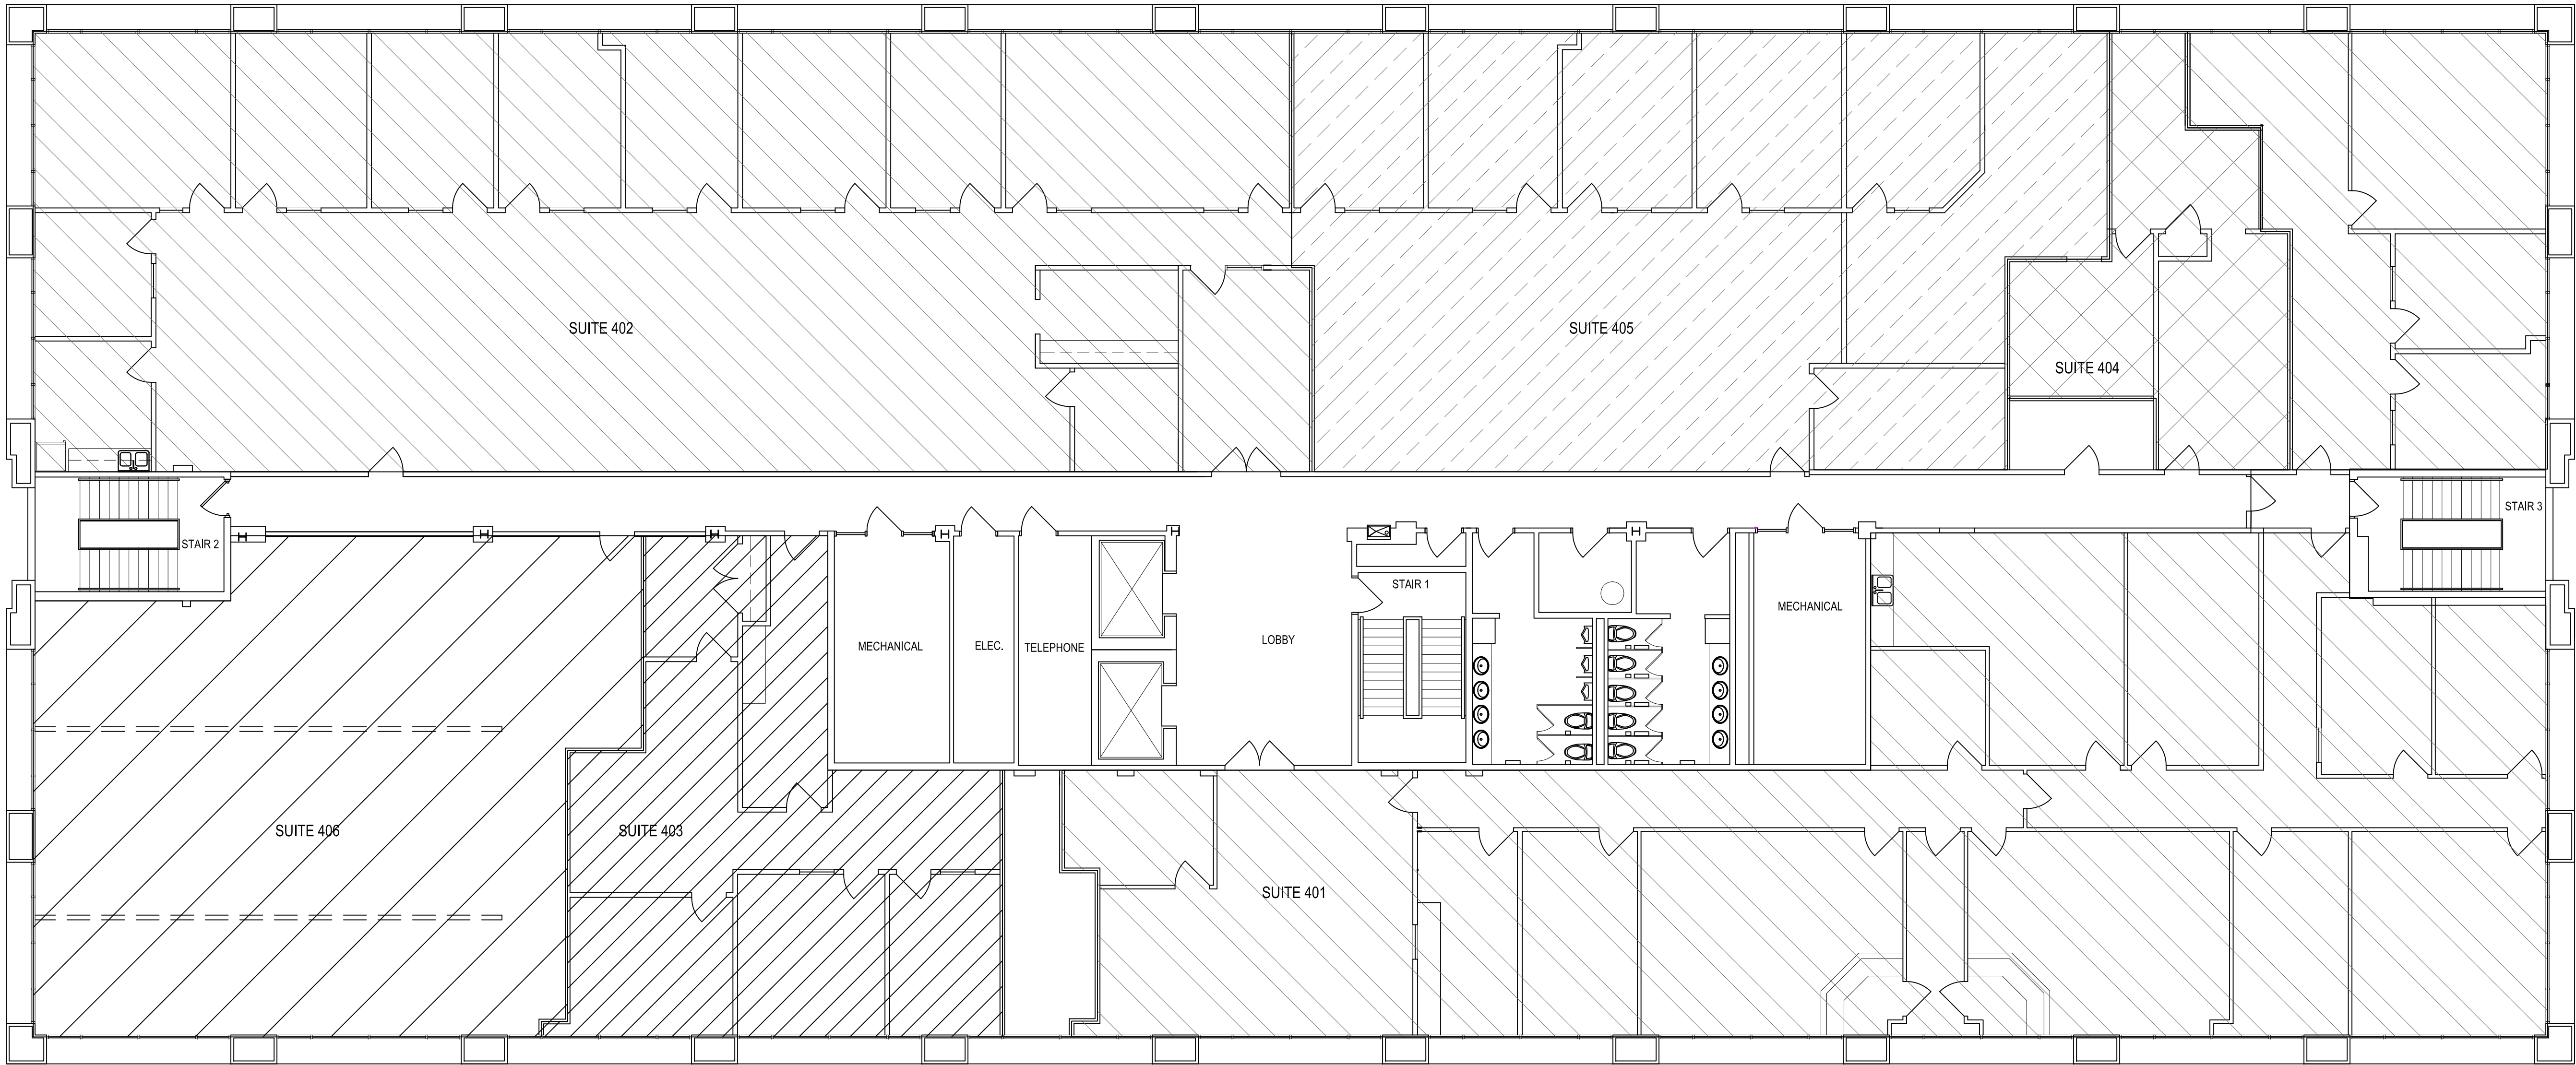

ELMWOOD PARK BLVD.

1 FOURTH FLOOR PLAN
A4.00 1/8" = 1'-0"

4TH FLOOR LEGEND			
SUITE		USF	RSF
401	STATE OF LA	4,976 USF	5,722 RSF
402	VALI COOPER	4,210 USF	4,842 RSF
403	GRAND INTERNATIONAL	1,215 USF	1,397 RSF
404	VACANT	581 USF	668 RSF
405	VACANT	2,518 USF	2,896 USF
406	VACANT	2,042 USF	2,348 RSF