


NAME	USABLE	COMMON (16%)	RENTABLE SF
6A	4,677 SF	748 SF	5,425 SF
Suite 604 (6B)	4,318 SF	691 SF	5,009 SF

# 1 SIXTH FLOOR PLAN

SCALE: 3/32" = 1'-0"

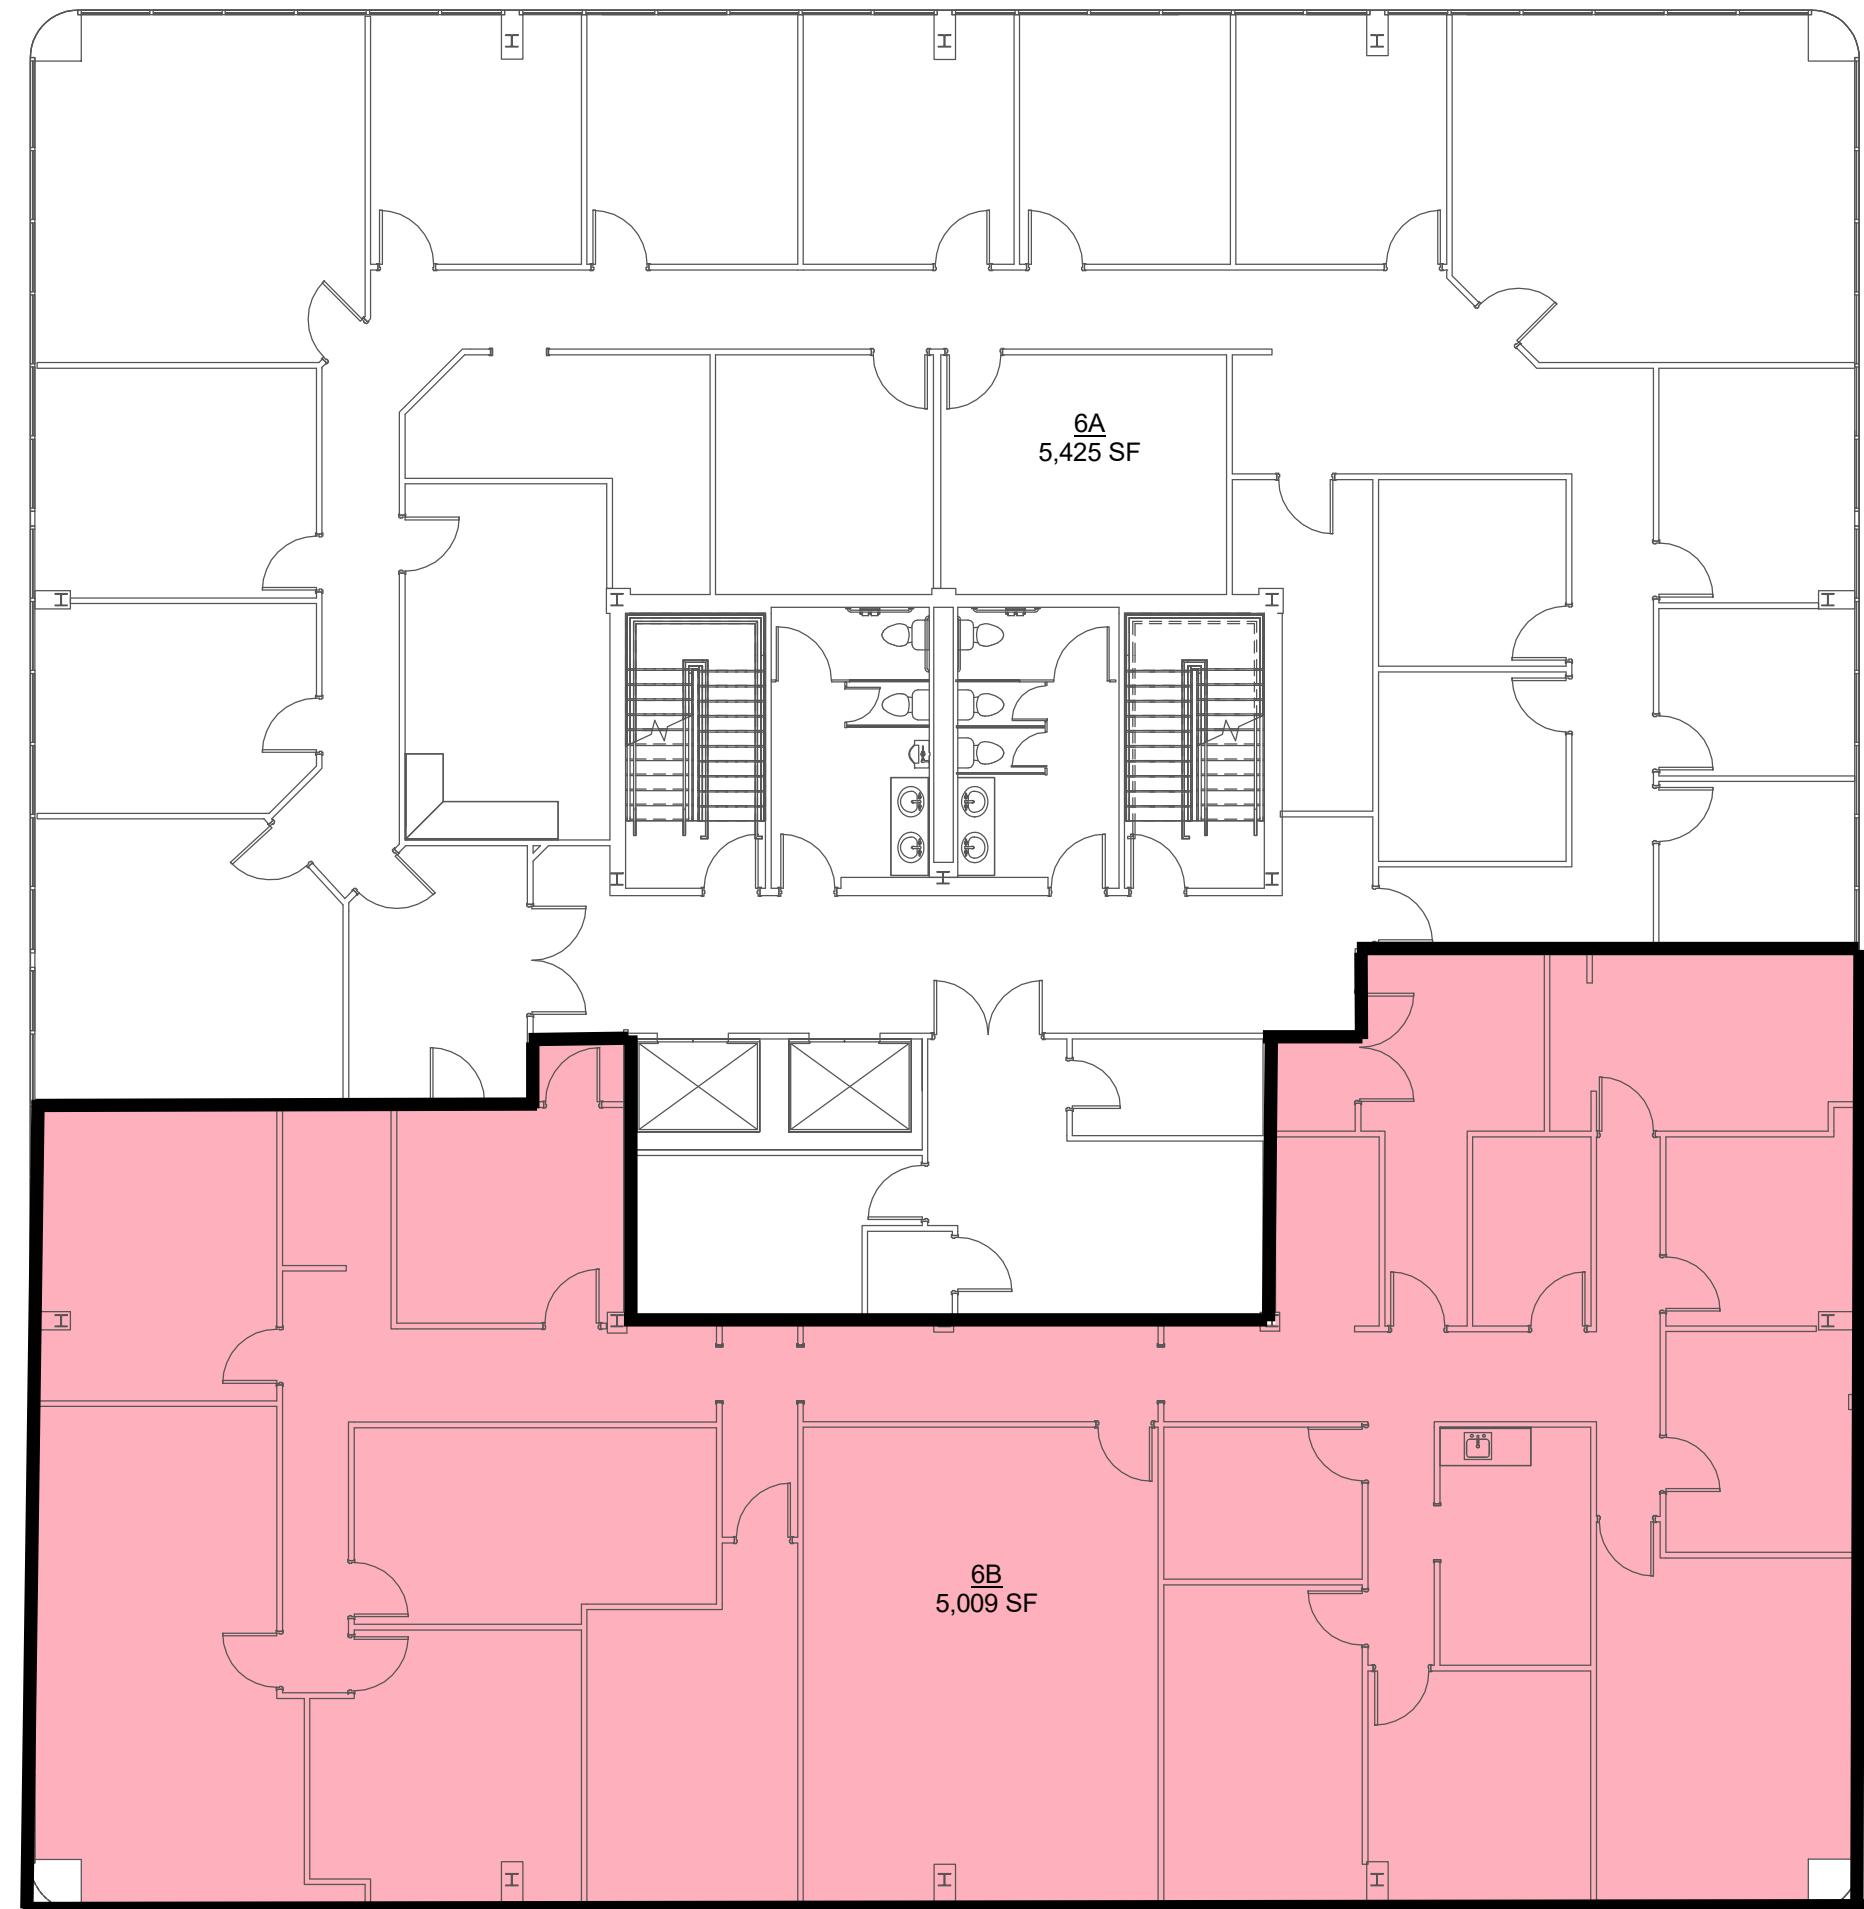

RENOVATIONS FOR:  
LAHAYE CENTER

201 RUE BERVILLE  
LAFAYETTE, LOUISIANA 70508

NOT FOR  
CONSTRUCTION

DATE ISSUED  
09/29/25  
REVISED  
-

PLOT DATE  
09/29/25 9:18:47 AM  
DRAWN BY  
GMB

CHECKED BY  
SRP

PROJECT NO.

2506

SHEET NO.

AC06.1  
OF 16

**ZILER**  
ARCHITECTS  
A PROFESSIONAL  
ARCHITECTURAL  
CORPORATION  
JAMES O. ZILER, ARCHITECT  
SEAN R. PRIMEAUX, ARCHITECT  
101 Calco Boulevard  
Lafayette, Louisiana 70503  
Ph: 337-269-6326  
10610 Florida Boulevard  
Walker, Louisiana 70785  
Ph: 225-424-6990  
www.zilerarchitects.net

DOCUMENTS PREPARED BY ZILER ARCHITECTS ARE INSTRUMENTS OF THE ARCHITECT AND ARE TO BE USED SOLELY WITH RESPECT TO THIS PROJECT. THE ARCHITECT SHALL RETAIN ALL RIGHTS, WHETHER PATENTARY AND OTHER RESERVED RIGHTS, INCLUDING THE COPYRIGHT. THEY ARE NOT TO BE COPIED, REPRODUCED, OR OTHERWISE USED BY THE CONTRACTOR OR SUBCONTRACTOR, MATERIAL OR EQUIPMENT SUPPLIERS, OR ANYONE FOR OTHER PROJECTS OR FOR ANY OTHER PURPOSE, EXCEPT WITH THE SCOPE OF THE WORK WITHOUT THE SPECIFIC WRITTEN CONSENT OF ZILER ARCHITECTS.