




REV.	DATE	BY	DESCRIPTION

T. W. Stodghill, Jr., Architect-AIA
2718 Cottonwood Drive, Monroe, Louisiana 71201-3804 Phone (504) 387-8871



Tenant Warehouse Space for :
BellSouth Telecommunications
4600 Central Avenue, Monroe, Louisiana, 71203
Owner : MCS, Inc., P.O.Box 6058, Monroe, Louisiana 71211-6058

PROJ. NO. 86-18
DATE: MARCH 1999
SHEET NUMBER:
P-1
OF 1 SHEETS

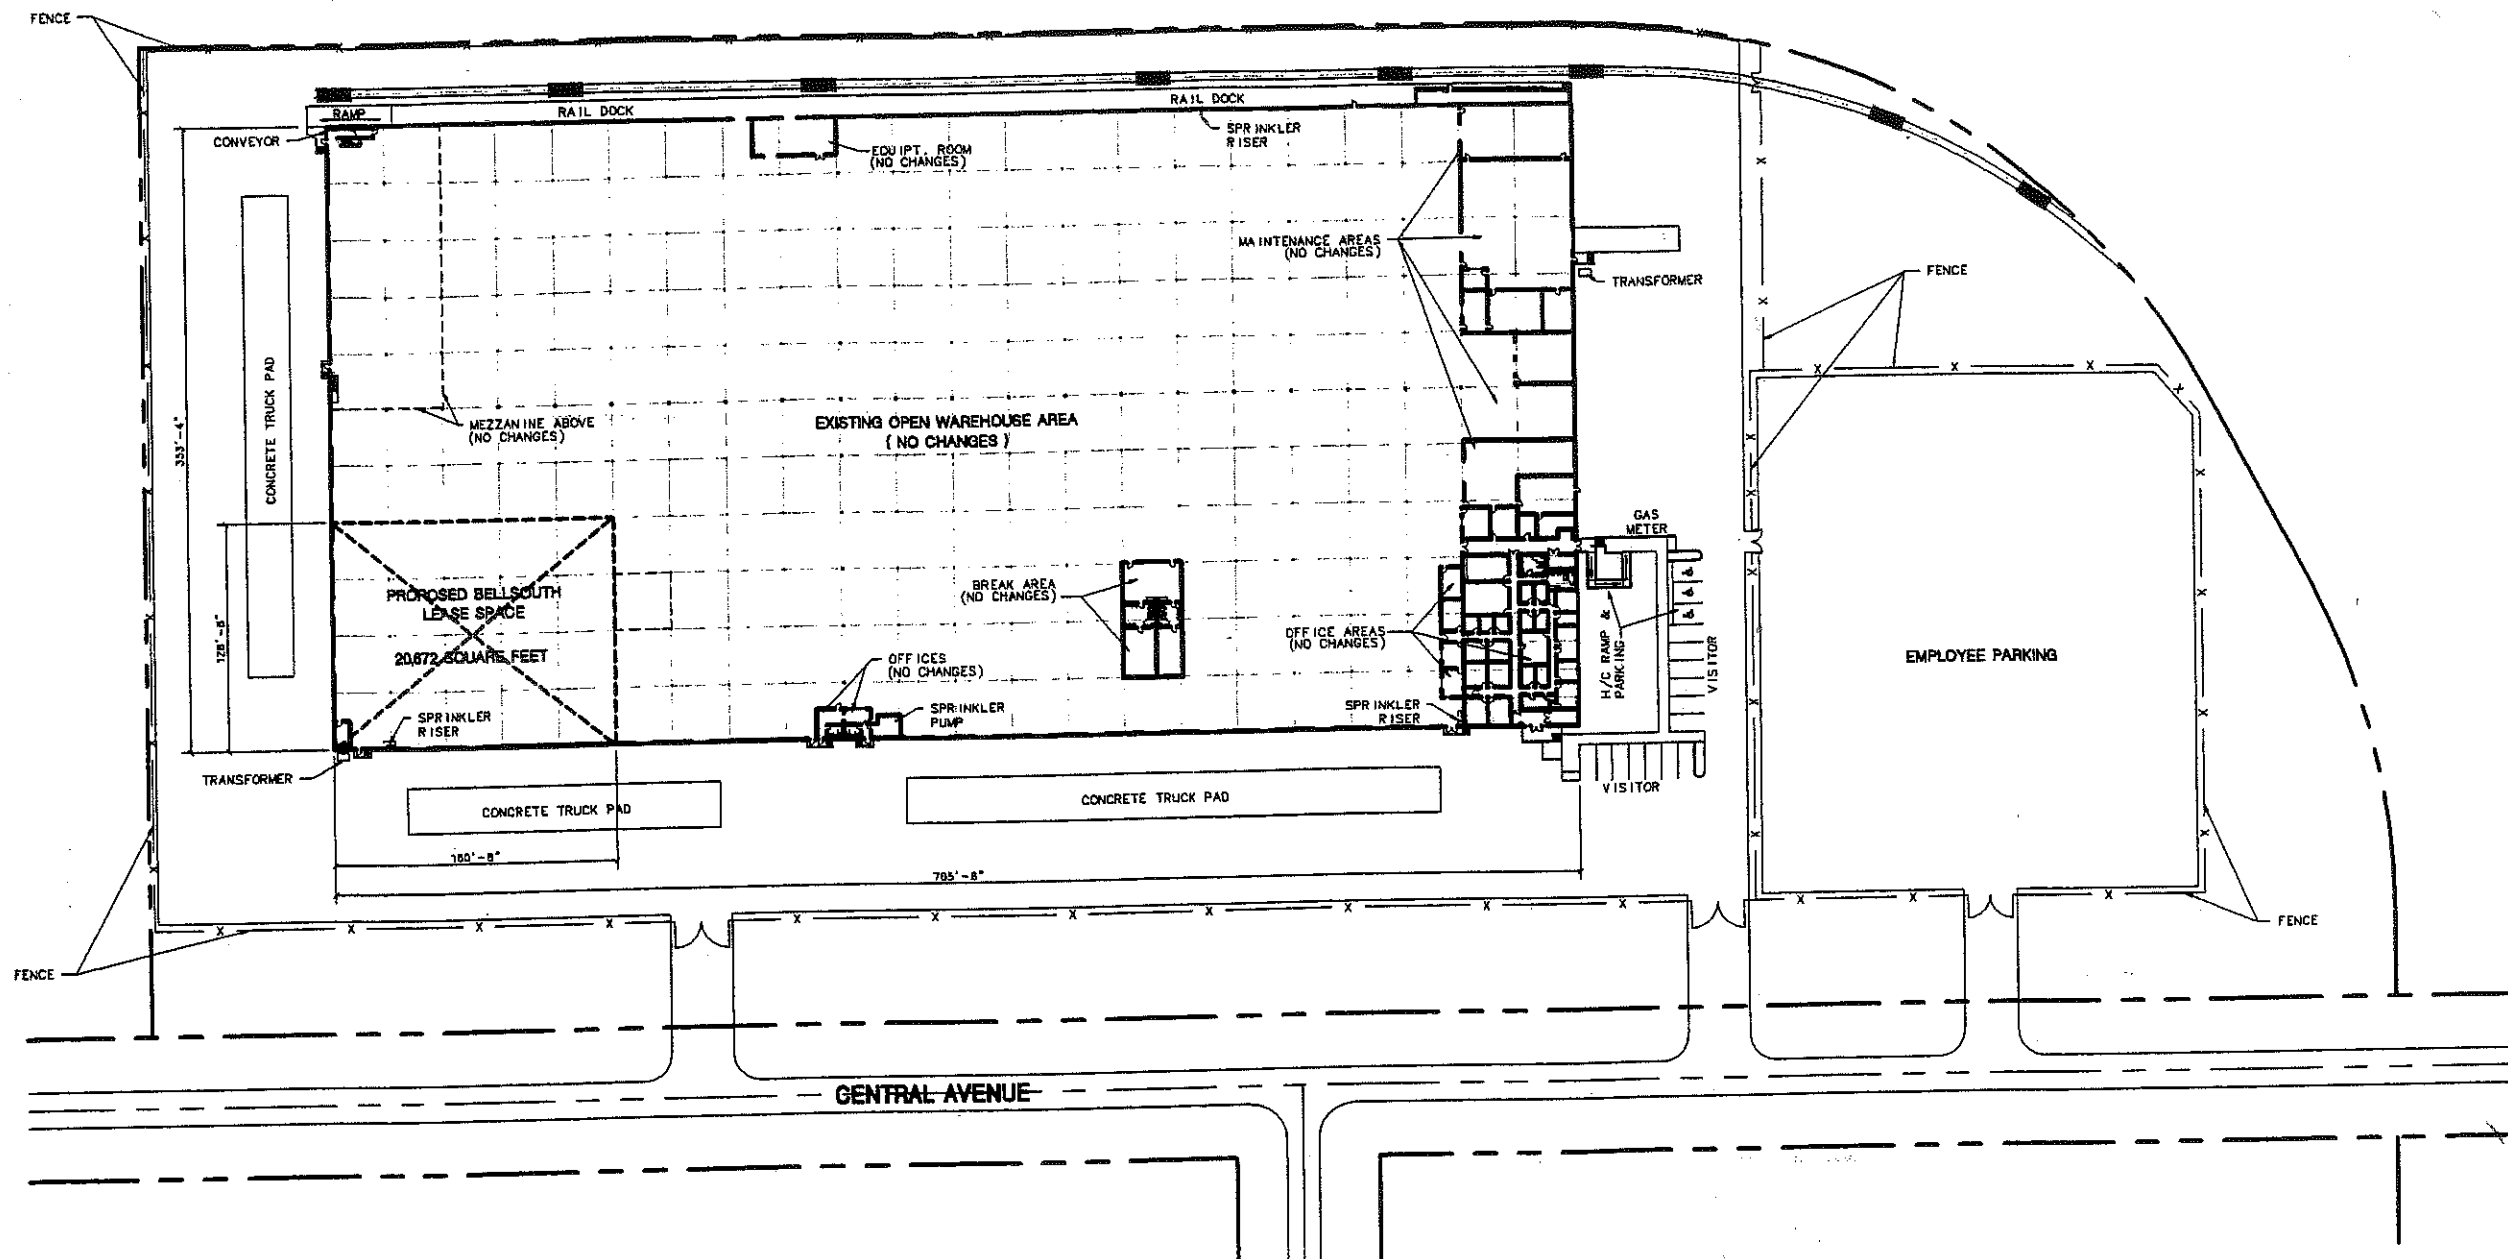

BUILDING AREAS :

EXISTING MAIN BUILDING :
353'-4" X 705'-8" = 249,336 SQ. FT.
AREA TO BE MODIFIED FOR TENANT :
128'-8" X 160'-8" = 20,672 SQ. FT.

GENERAL NOTE :

ALL DATA INDICATED HEREON HAS BEEN TAKEN FROM EXISTING DRAWINGS. THE ARCHITECT HAS VISUALLY VERIFIED THE CONDITIONS IN THE FIELD.
CONDITIONS AT THE PROPOSED BELLSOUTH TENANT SPACE HAVE BEEN FIELD VERIFIED BY ACTUAL FIELD MEASUREMENTS.

1 EXISTING SITE & FLOOR PLAN
P-1 SCALE: 1" = 50'-0"



INDEX OF DRAWINGS:

- P-1 EXISTING SITE & FLOOR PLAN
- EC-1 EXISTING CONDITIONS FLOOR PLAN
- A-1 FLOOR PLAN - SHOWING MODIFICATIONS

DRAWINGS - FOR CLARIFICATION OF EXISTING CONDITIONS ONLY:

- 8 EXTERIOR ELEVATIONS (DRAWING BY OTHERS)
- 10 EXISTING WALL SECTIONS (DRAWING BY OTHERS)

NOTE THAT DRAWINGS 8 AND 10 ARE THE PROPERTY OF OTHERS AND ARE SHOWN FOR GENERAL REFERENCE ONLY.