



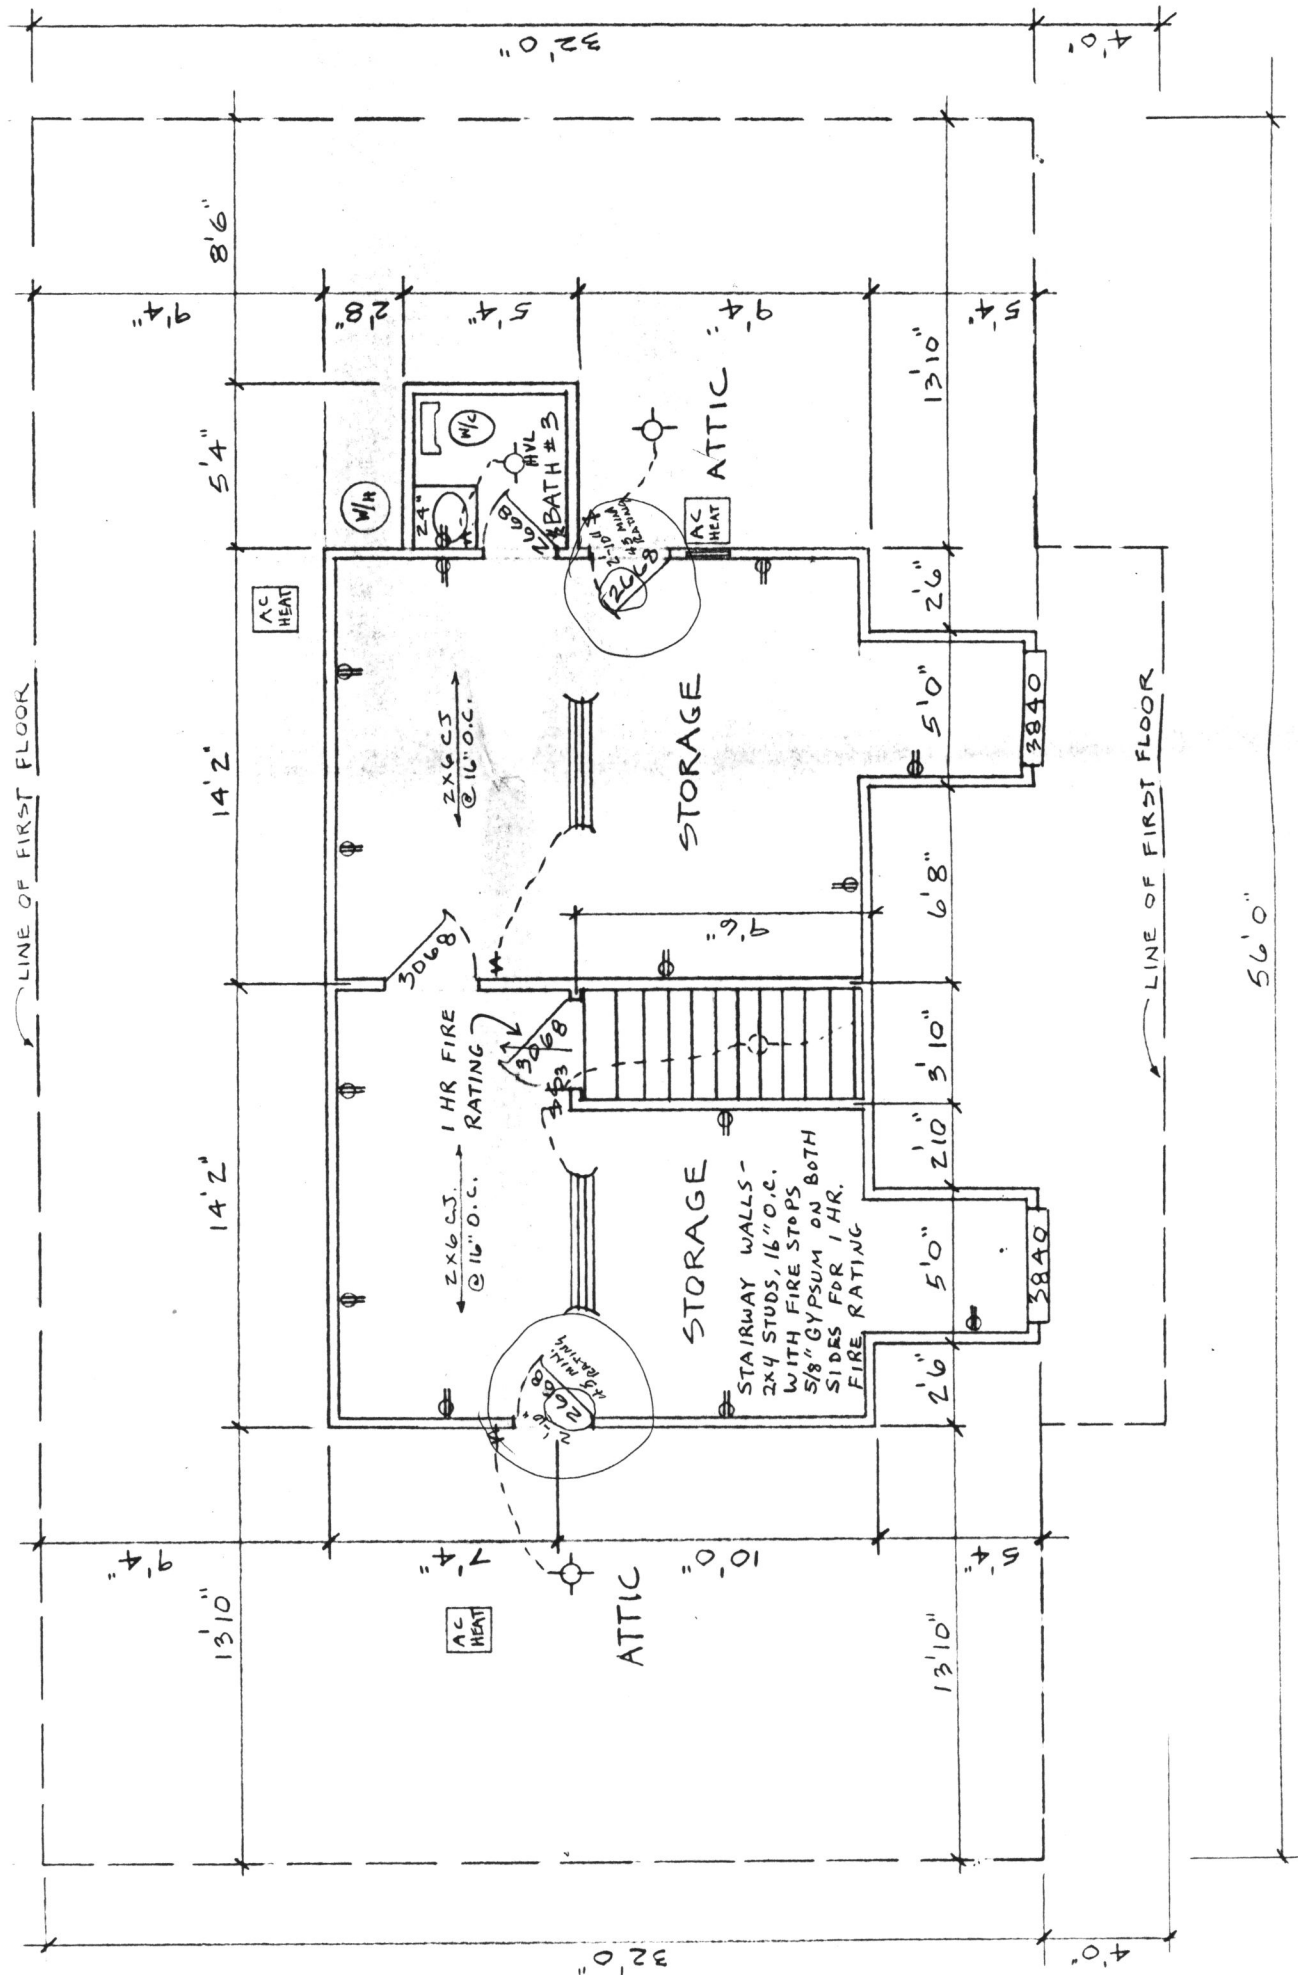

SECOND FLOOR PLAN

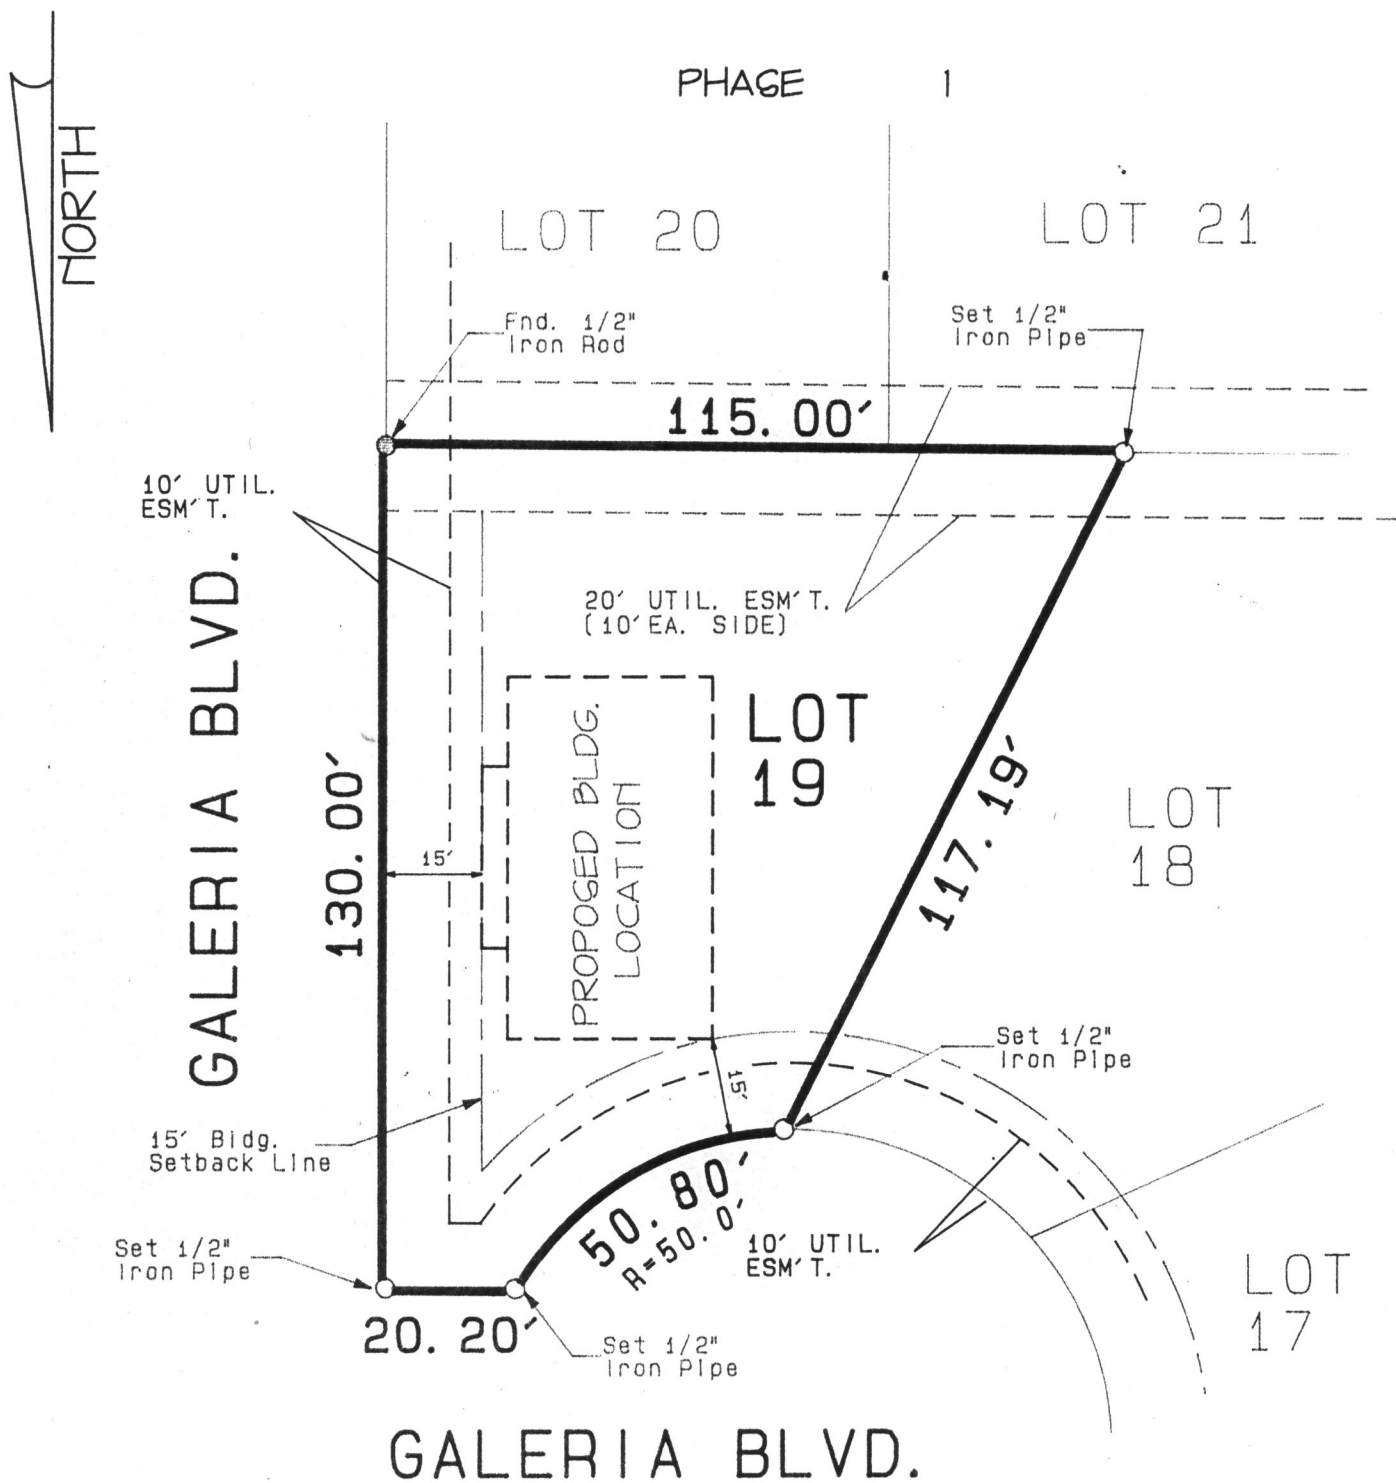

NOTE: SETBACK LINES SHALL BE VERIFIED BY OWNER OR CONTRACTOR PRIOR TO ANY CONSTRUCTION, AS AN ABSTRACT HAS NOT BEEN PERFORMED BY THE UNDERSIGNED.

Note: This is to certify that I have consulted the Federal Insurance Administration Flood Hazard Boundary Maps and found the property described _____ is located in a special flood hazard area. It is located in Flood Zone _____ "A" _____.

BUILDING SETBACK LINES
FRONT-15'
SIDE-N/A
REAR-N/A

Scale: 1" = 30'

PLOT PLAN OF LOT 19, GALERIA COMMERCIAL PARK, PHASE 2 In

St. Tammany Parish, Louisiana
for

JIM MITCHELL

Survey No. 91498

Date: JULY 03, 1991

Drawn by: RMK

Revised:

JOHN E. BONNEAU & ASSOCIATES, INC.

Professional Land Surveyors • Planners and Consultants

430 N. NEW HAMPSHIRE, SUITE 103 • COVINGTON, LA. 70433-(504) 893-5301

SLIDELL (504) 643-2508 • MANDEVILLE (504) 626-3546 • N. O. (504) 456-2042

FAX NO. (504) 893-5398

This Survey is Certified
True and Correct By

JOHN E. BONNEAU
REG. No. 4423

John E. Bonneau
Professional Land Surveyor
Registration No. 4423