




1ST FLOOR PLAN

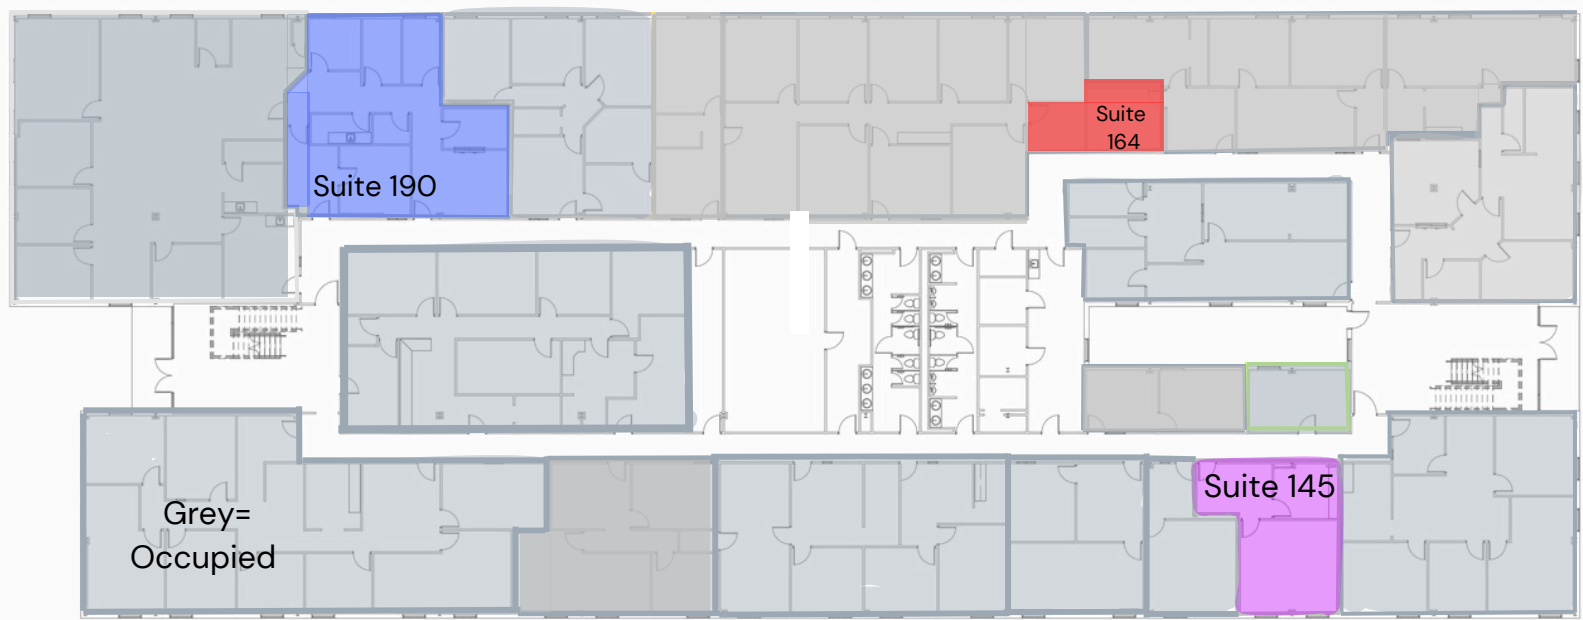


1 FIRST FLOOR PLAN
SCALE: 1" = 20'-0"

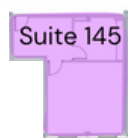

710 Sq/Ft

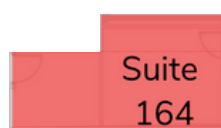

572 Sq/Ft

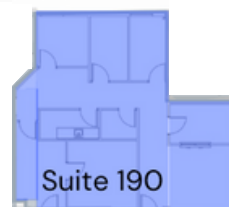

1,472 Sq ft



BRAXTON HIGGINBOTHAM
AGENT
337-501-6457
BRAXTON@SCOUTREC.COM

617 S BUCHANAN ST, LAFAYETTE LA, 70501 | 337-443-0880 | SCOUTREC.COM

**315 S College Rd.
Lafayette, LA 70503**


2ND FLOOR PLAN



Grey = Occupied

1 SECOND FLOOR PLAN

SCALE: 1" = 20'-0"

 

356 Sq/Ft
\$ 475



BRAXTON HIGGINBOTHAM
AGENT
337-501-6457
BRAXTON@SCOUTREC.COM

617 S BUCHANAN ST, LAFAYETTE LA, 70501 | 337-443-0880 | SCOUTREC.COM

315 S College Rd.
Lafayette, LA 70503