


ROOM FINISH SCHEDULE

ROOM	FLOOR	BASE	NORTH WALL	EAST WALL	SOUTH WALL	WEST WALL	CEILING	CLG. HT.	ROOM	REMARKS	NOTES
WAITING											1. VERIFY ALL CEILING HEIGHTS WITH SECTIONS. NOTIFY ARCHITECT OF ANY CONFLICTS FOR RESOLUTION. 2. REFER TO INTERIOR ELEVATIONS FOR ALL MOULDINGS. Finished Concrete Carpet Tile - Direct Glued Rigid Core Locking Vinyl Porcelain Tile
CONFERENCE ROOM											
OUTDOOR STORAGE											
R/R NO. 1											
OFFICE NO. 1											
OFFICE NO. 2											
EXECUTIVE OFFICE											
R/R NO. 2											
OFFICE NO. 3											
BREAK ROOM											
KITCHEN											
WORK & OFFICE SUPPLY											
SERVER CLOSET											
OFFICE NO. 4											
OFFICE NO. 5											
OFFICE NO. 6											
COMMONS											
LEASE SPACE NO. 1											
L. S. NO. 1 R/R											
LEASE SPACE NO. 2											
L. S. NO. 2 R/R											



STATE FARM OFFICE:	2817 S.F.
ENTRY PORCH:	151 S.F.
REAR PORCH	103 S.F.
TOTAL:	3071 S.F.
LEASE SPACE NO. 1:	819 S.F.
ENTRY PORCH:	107 S.F.
TOTAL:	926 S.F.
LEASE SPACE NO. 2:	1048 S.F.
ENTRY PORCH:	107 S.F.
TOTAL:	1155 S.F.
GRAND TOTAL:	5152 S.F.

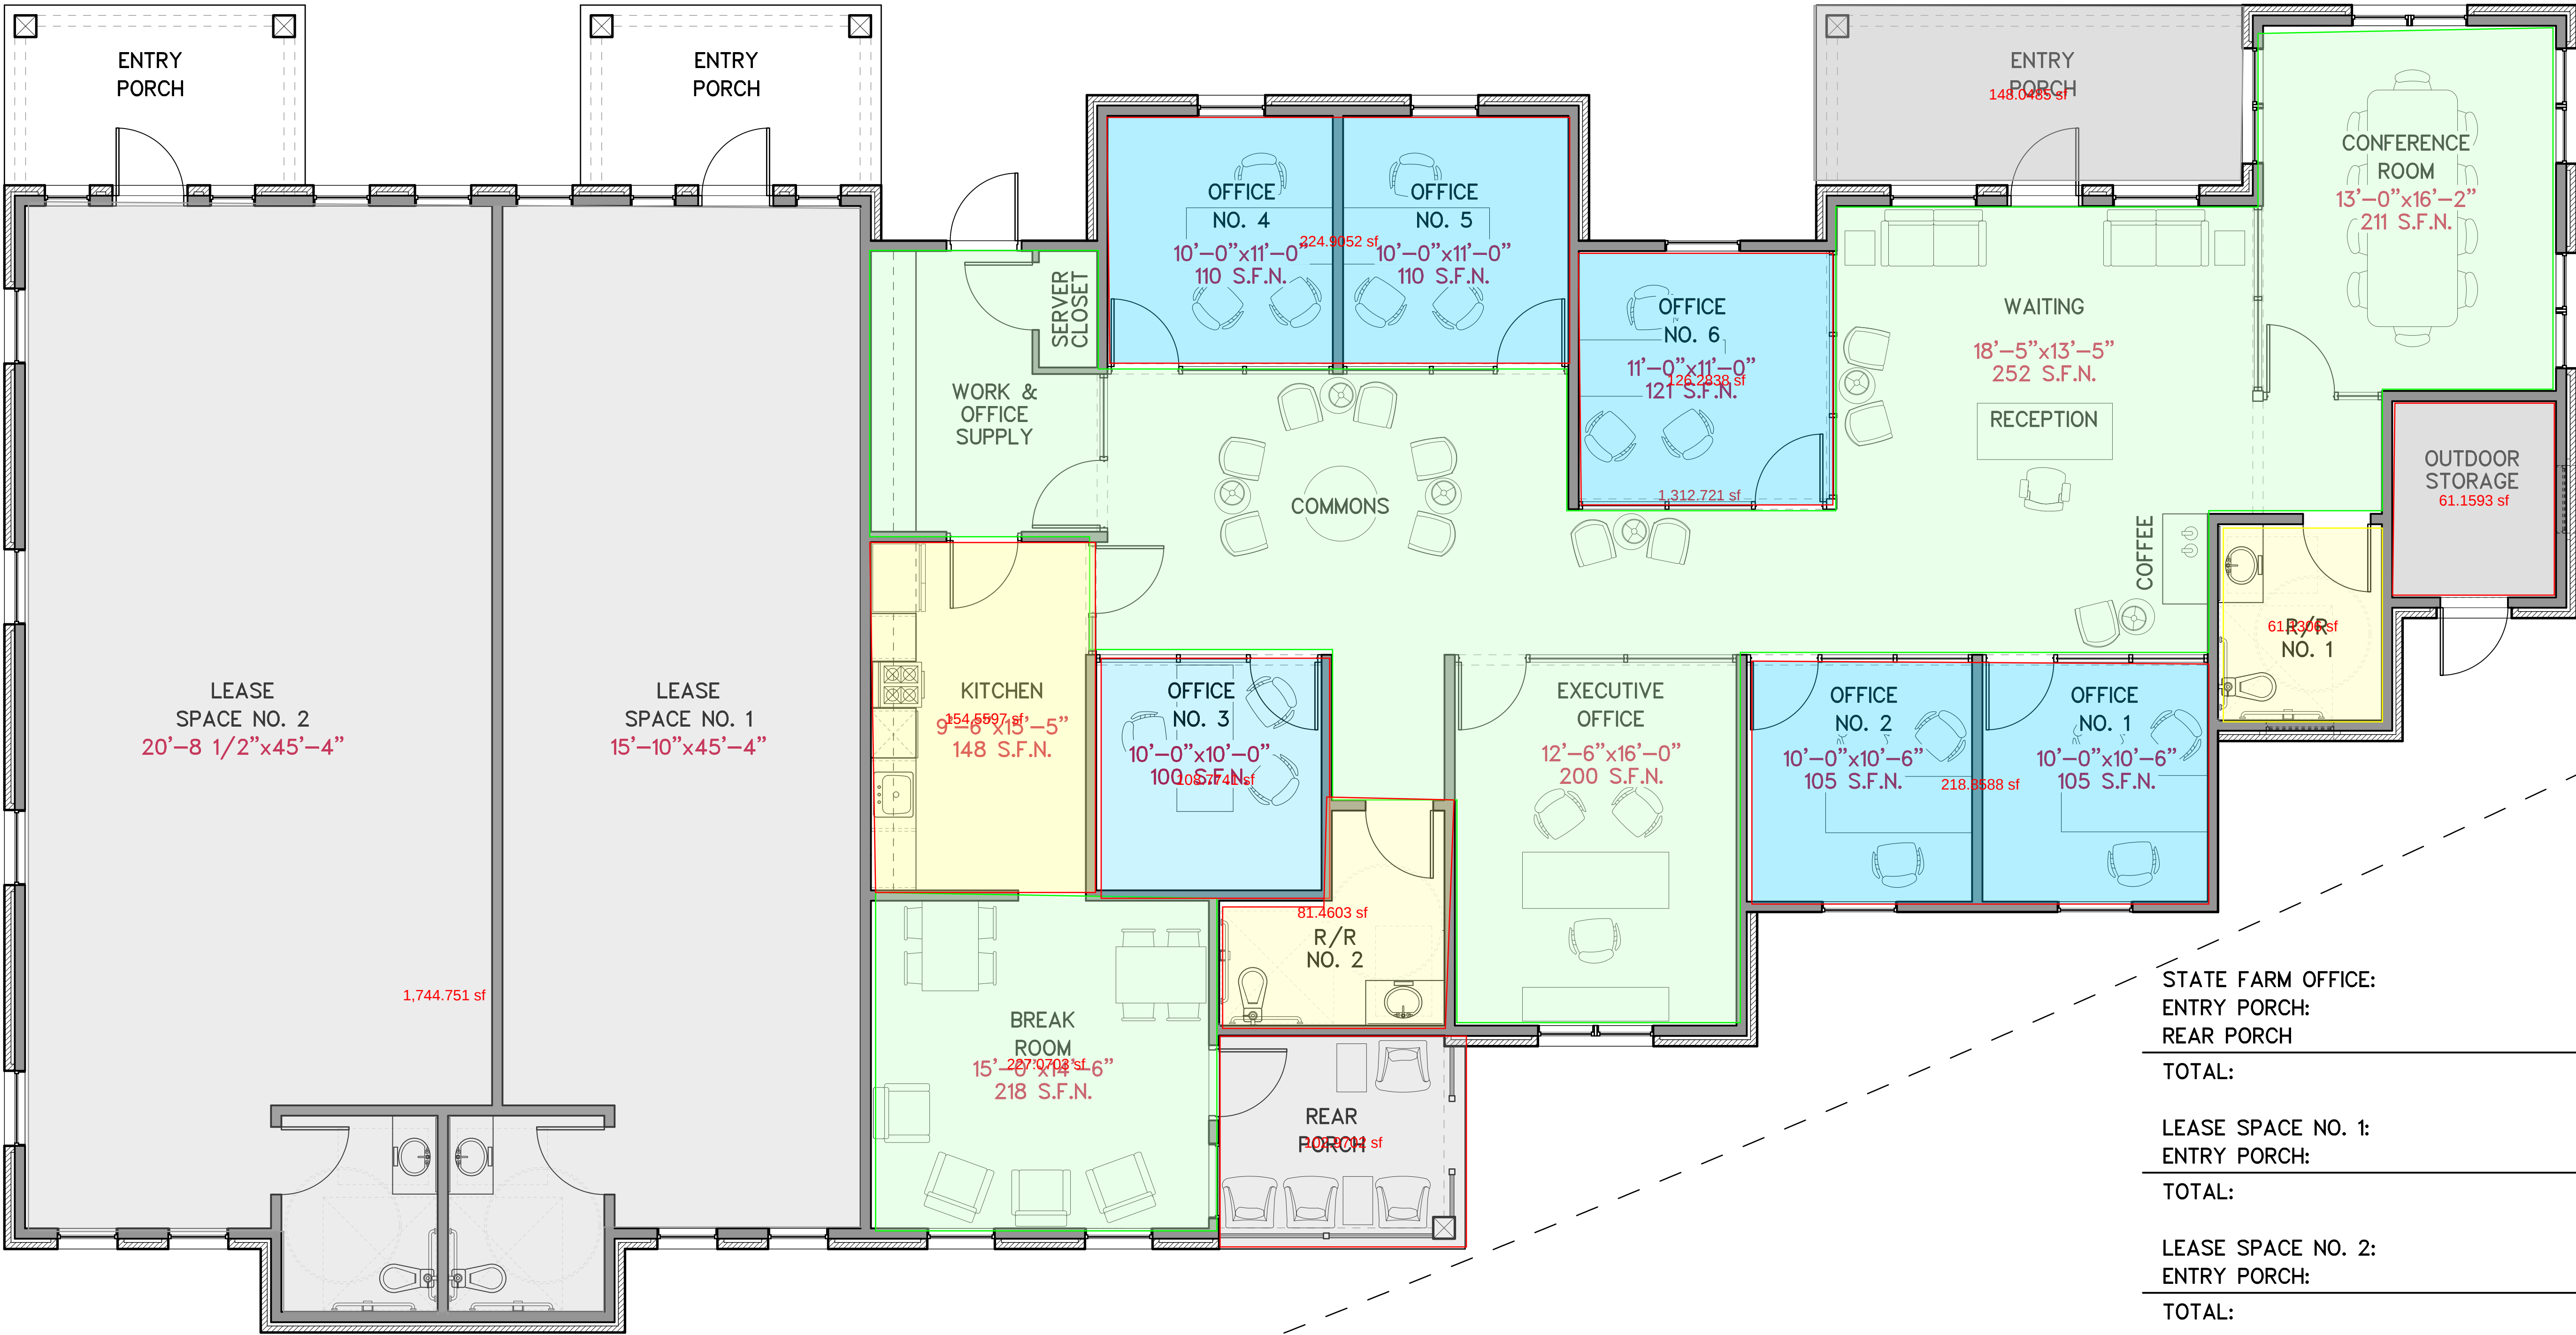

FLOOR PLAN
SCALE: 1/4" = 1'-0"

THE PLANS AND DESIGN
CONTAINED HEREIN ARE
SUBJECT TO PROTECTION
UNDER THE AIA GENERAL
CONDITIONS. NO PART
HEREOF SHALL BE REPRODUCED
OR TRANSMITTED IN ANY WAY
WITHOUT THE WRITTEN PERMISSION OF
P&C & COMPANY ARCHITECTS

NO.	DATE	DESCRIPTION

PRELIMINARY
PRICING
PACKAGE

NOT FOR REGULATORY
APPROVAL, PERMITTING
OR CONSTRUCTION.

SHEET NUMBER:
A2-I

P
DATE:
10/04/19

STATE FARM OFFICE
WEST VILLAGE
X
SCOTT, LOUISIANA

P&C & COMPANY
ARCHITECTS
300 RUE BEAUREGARD, BLDG. D, LAFAYETTE, LOUISIANA 70508
(337) 261-1874 • • FAX (337) 334-5000 • • E-MAIL pca@pecarchitects.com